


PLANNING

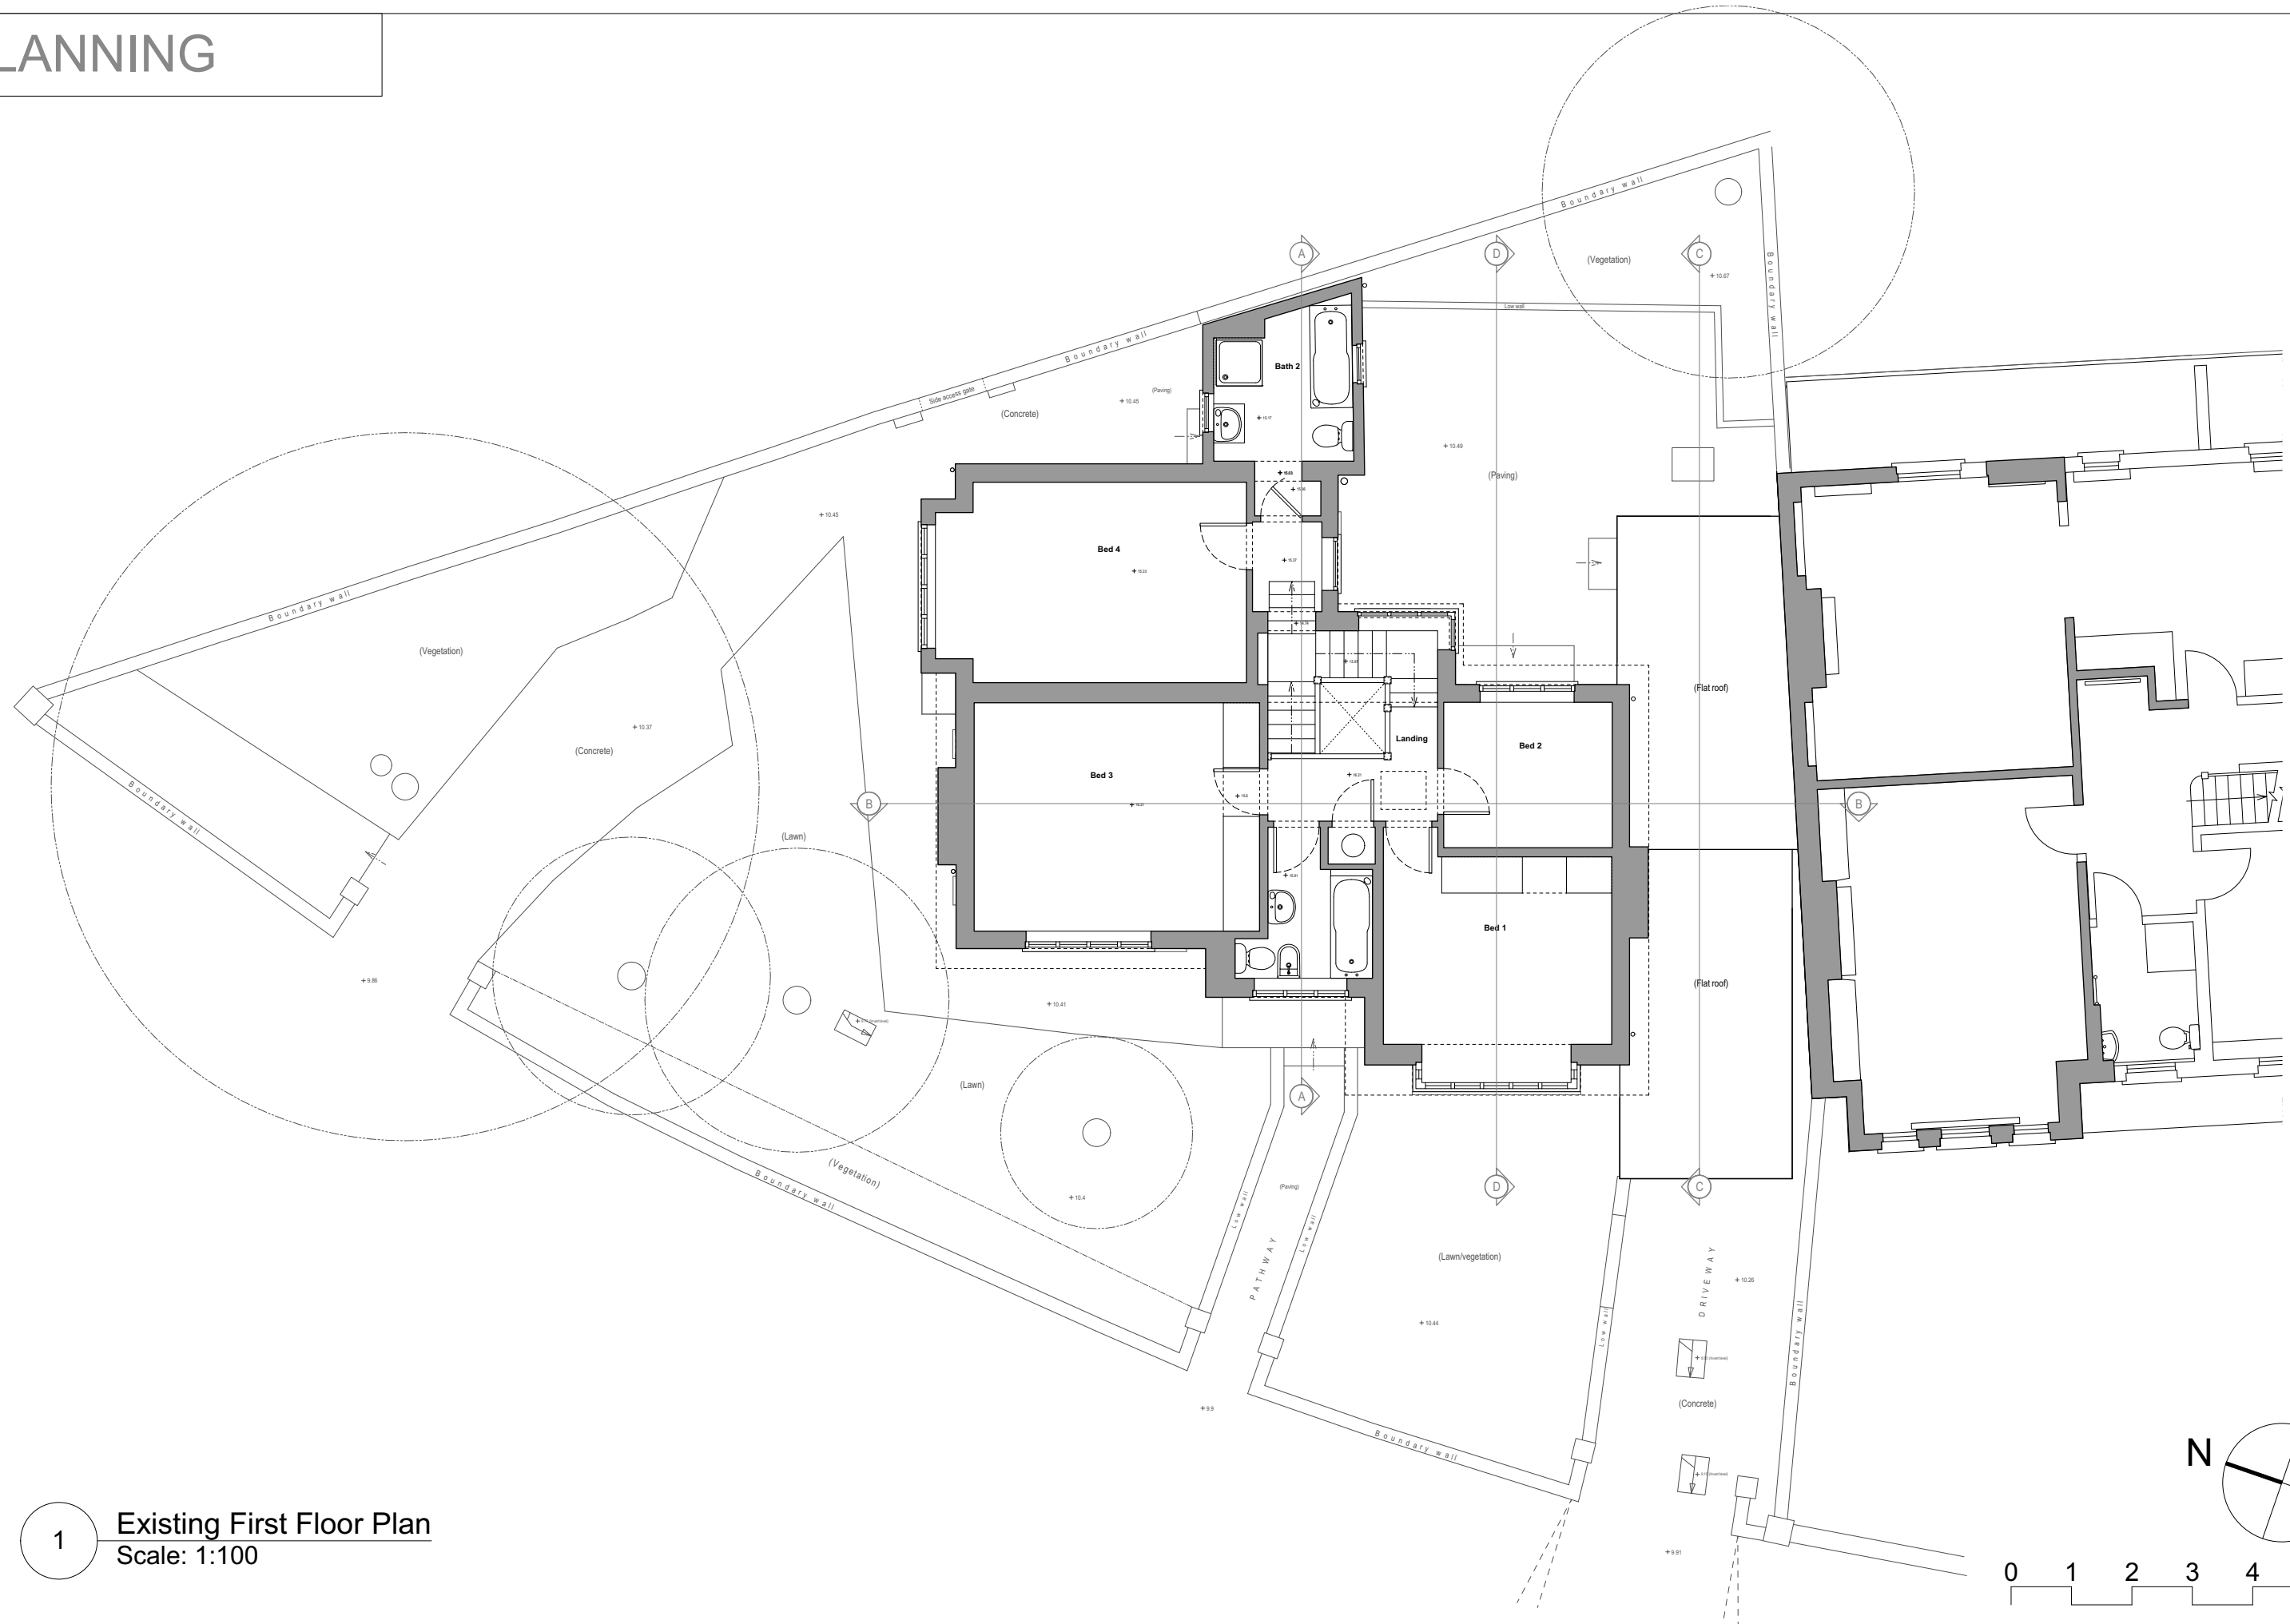

1 Existing First Floor Plan
Scale: 1:100

