


# PLANNING

## NOTES

Items in red indicate proposed changes to planning approval 19/1228/HOT (20 November 2019)

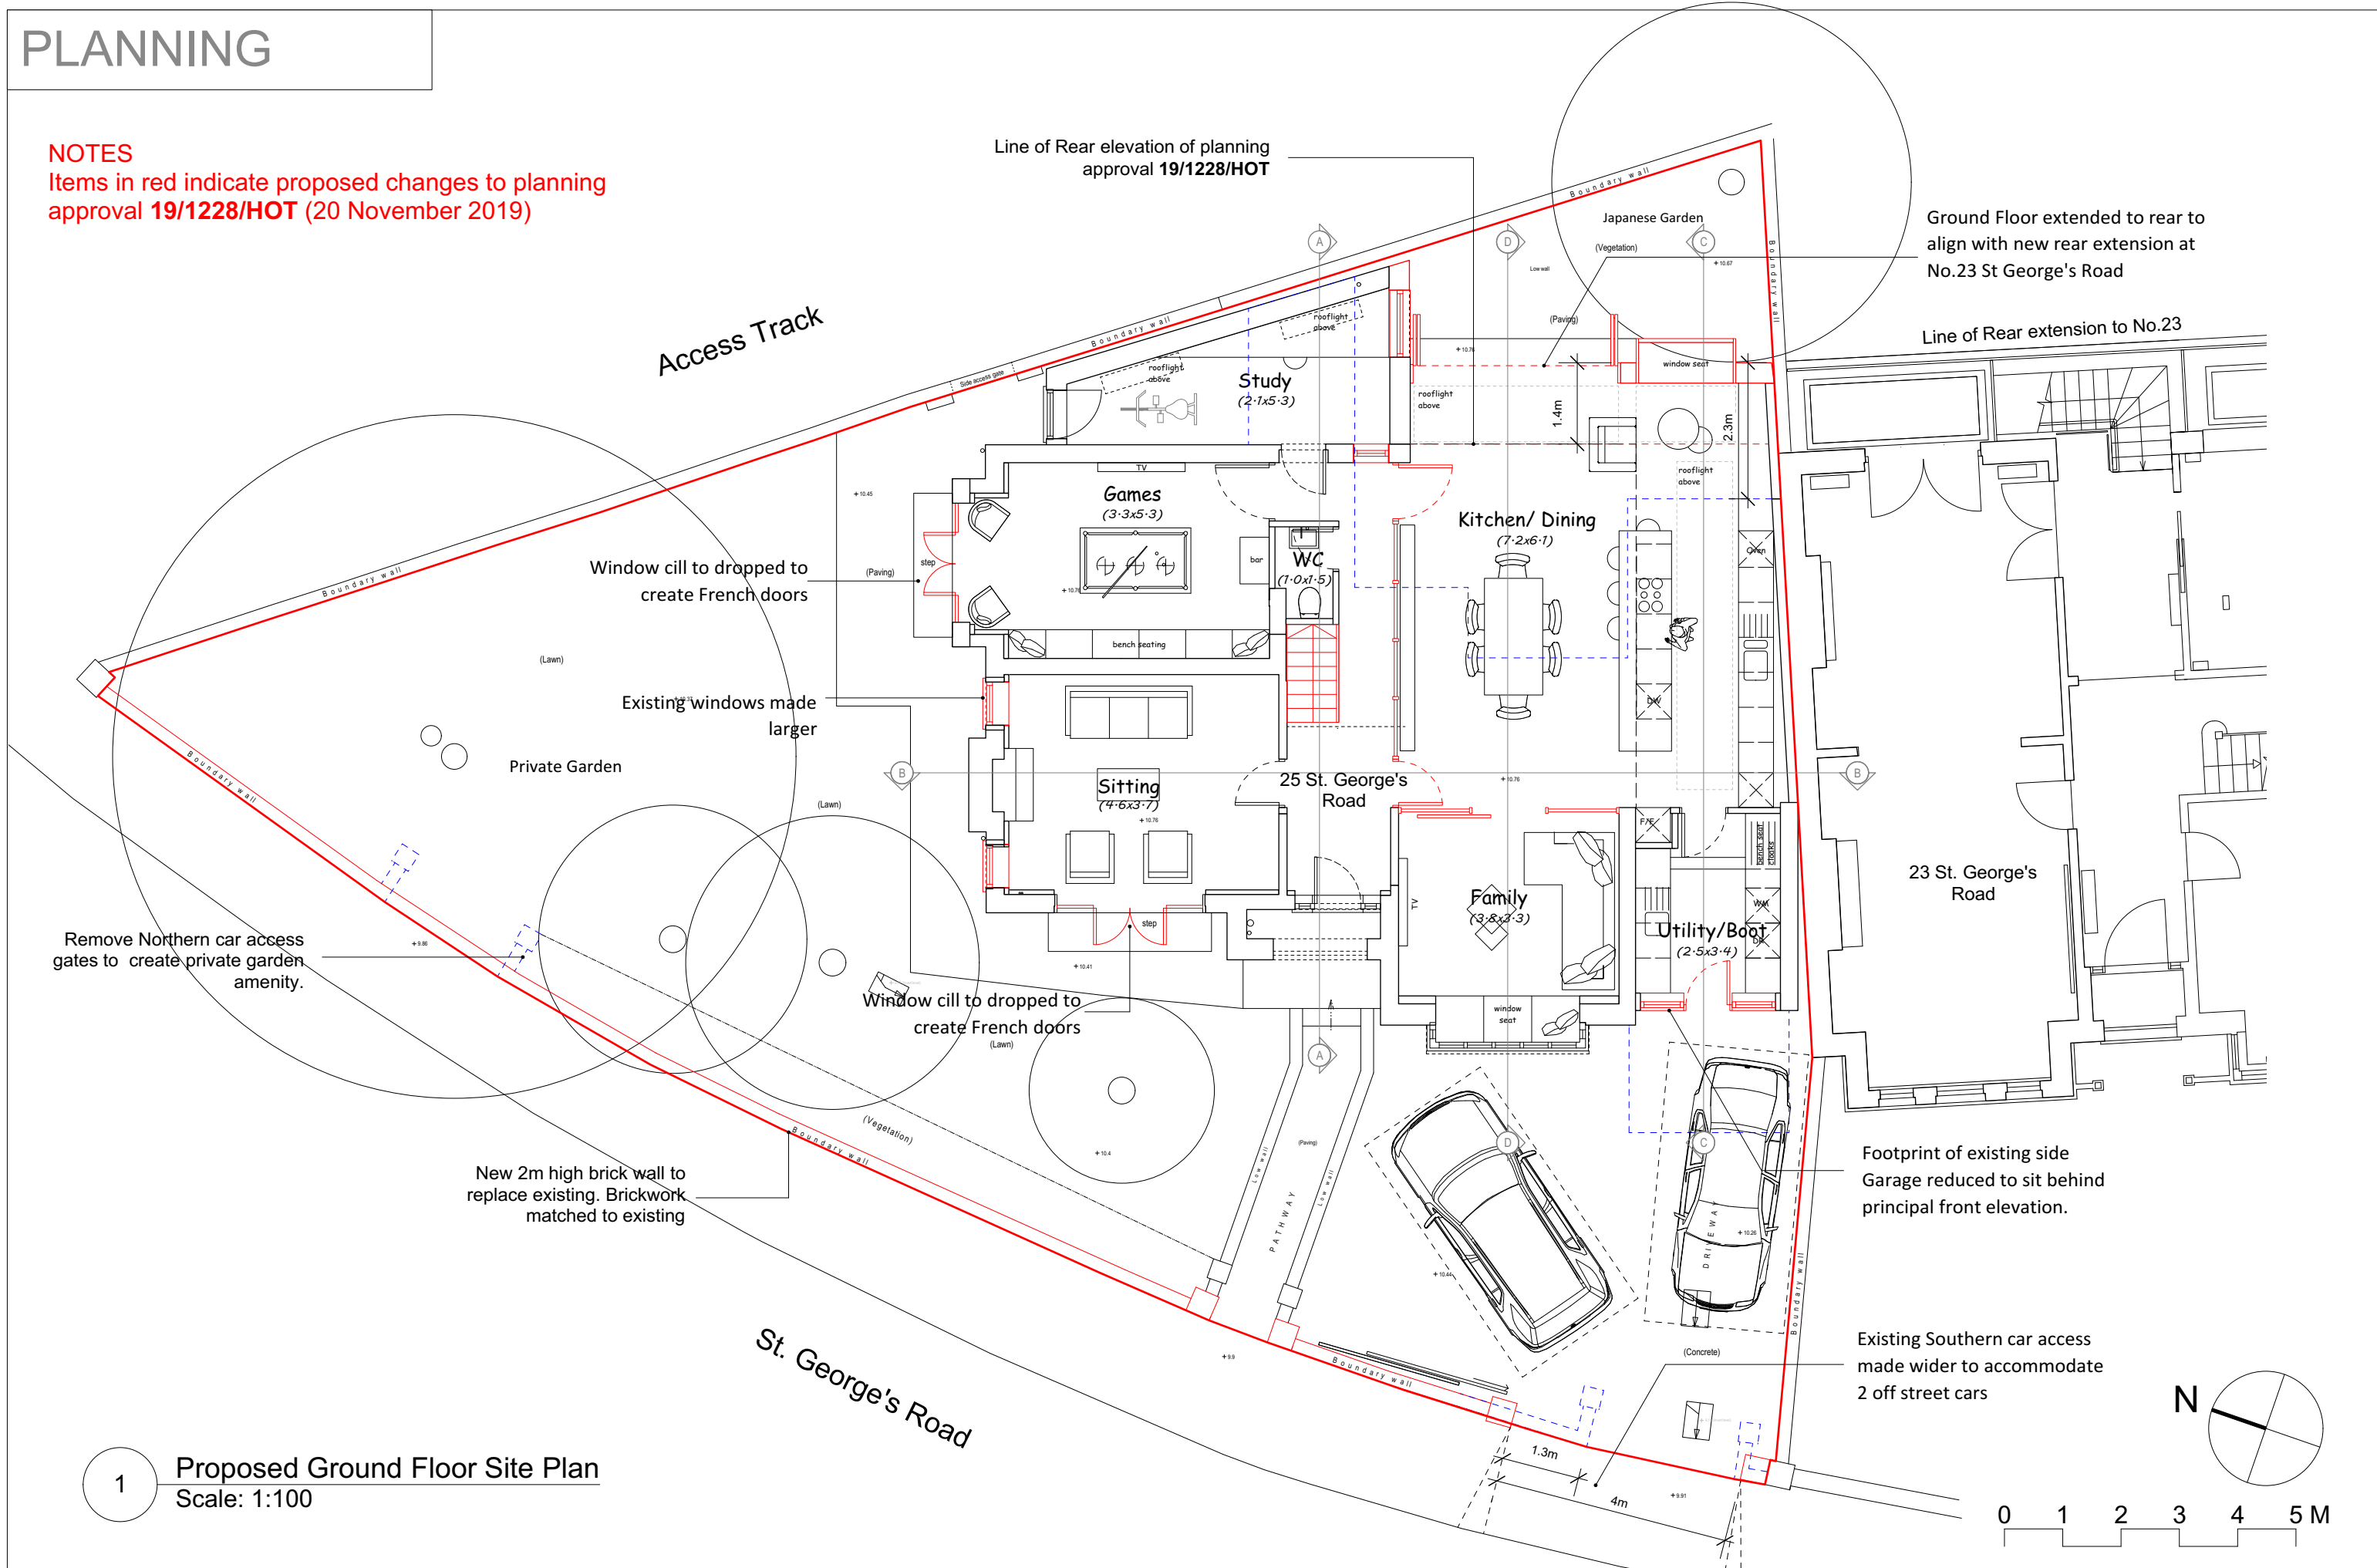

1 Proposed Ground Floor Site Plan  
Scale: 1:100