



NOTE:  
 All measurements to be checked on site.  
 This drawing is prepared for planning purposes only.

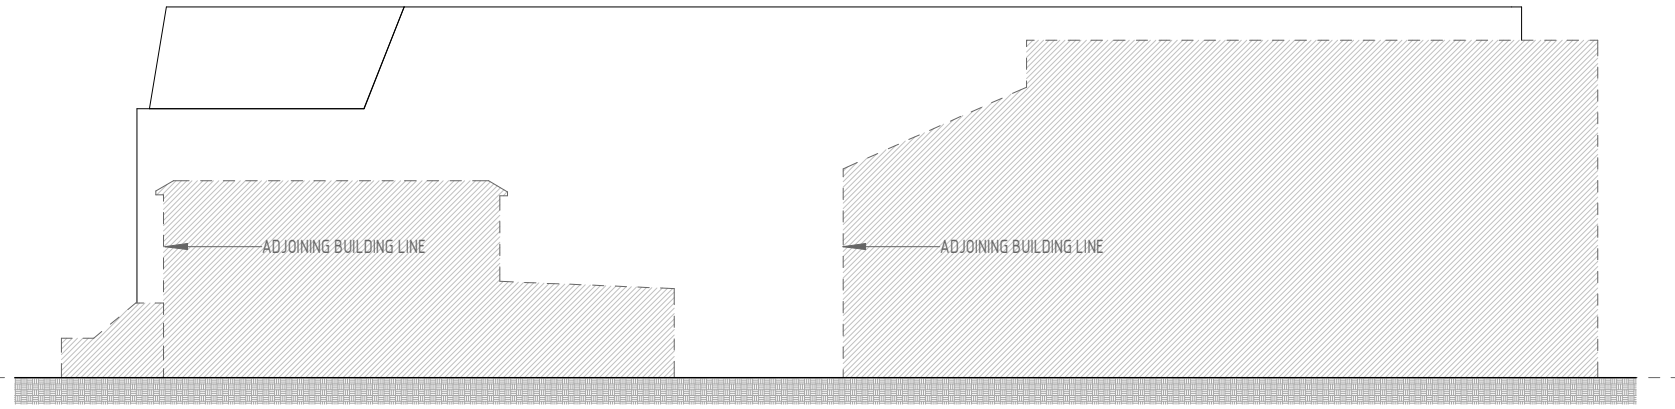

04/203 - EXISTING LEFT ELEVATION  
 1: 200




04/204 - EXISTING REAR ELEVATION  
 1: 200

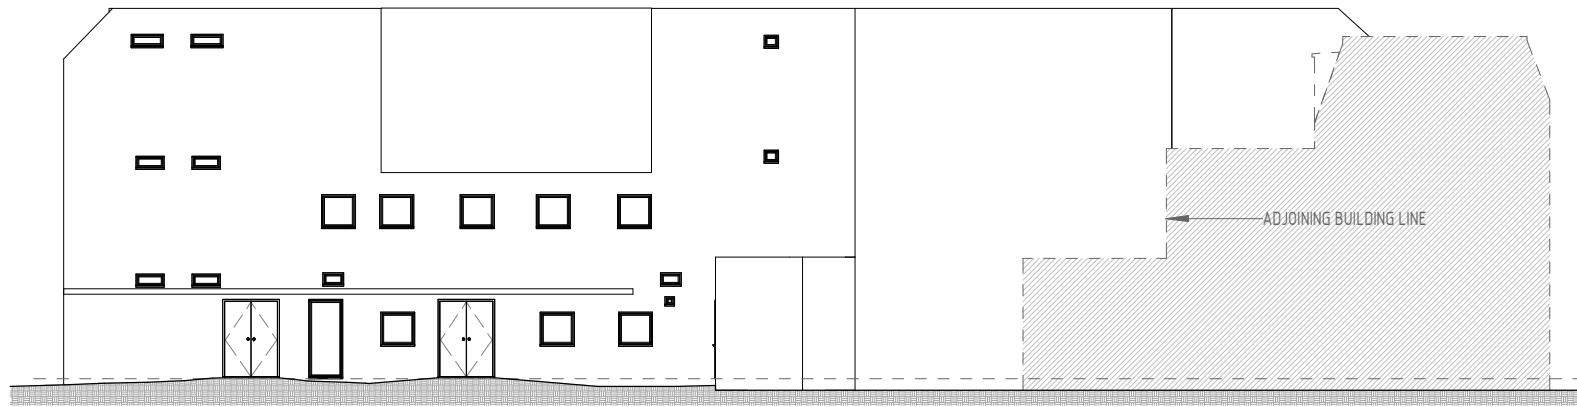

04/201 - EXISTING RIGHT ELEVATION  
 1: 200



04/202 - EXISTING FRONT ELEVATION  
 1: 200

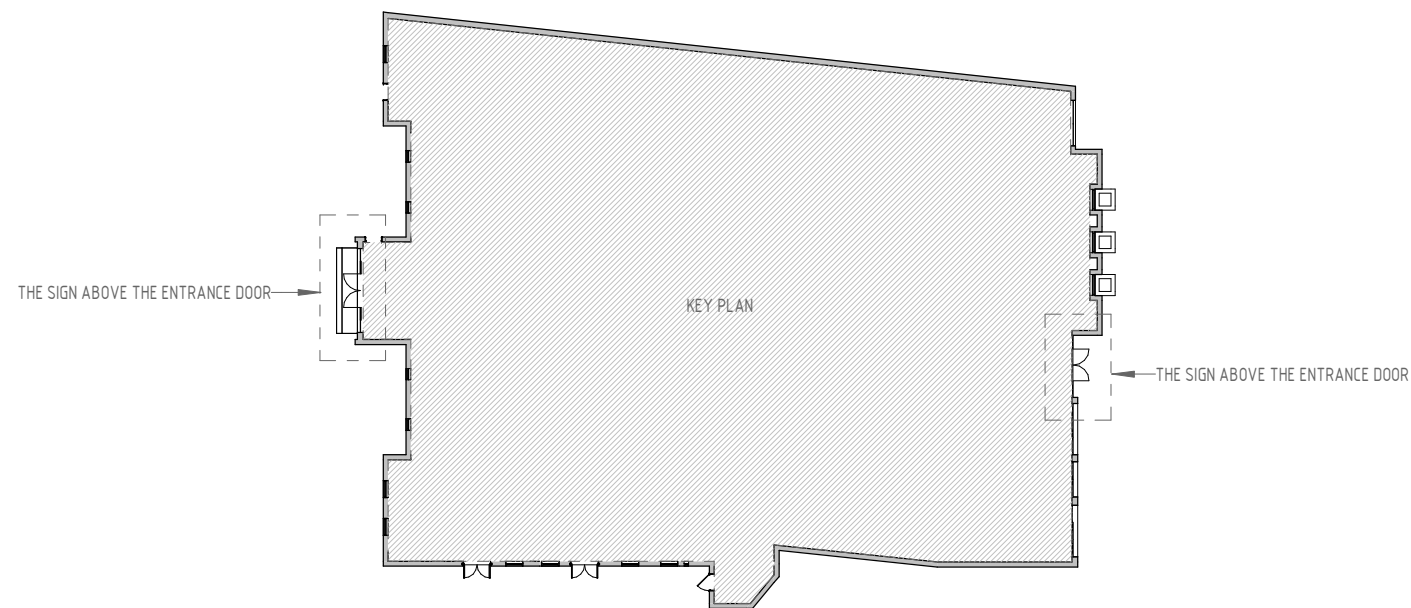

04/101 - KEY PLAN  
 1: 400



VISUAL SCALE 1:200 @ A3

PROJECT NO.  
 464.2  
 PROJECT ADDRESS:  
 TWICKENHAM - 57 COLNE ROAD TWICKENHAM TW2 6QF  
 SHEET NO: REV:  
 464.2/ 04 A  
 SCALE:  
 As indicated @A3  
 DRAWING TITLE:  
 EXISTING ELEVATIONS  
 DATE:  
 JULY 2021