


106 sq.m GIA

Ground Floor Plan

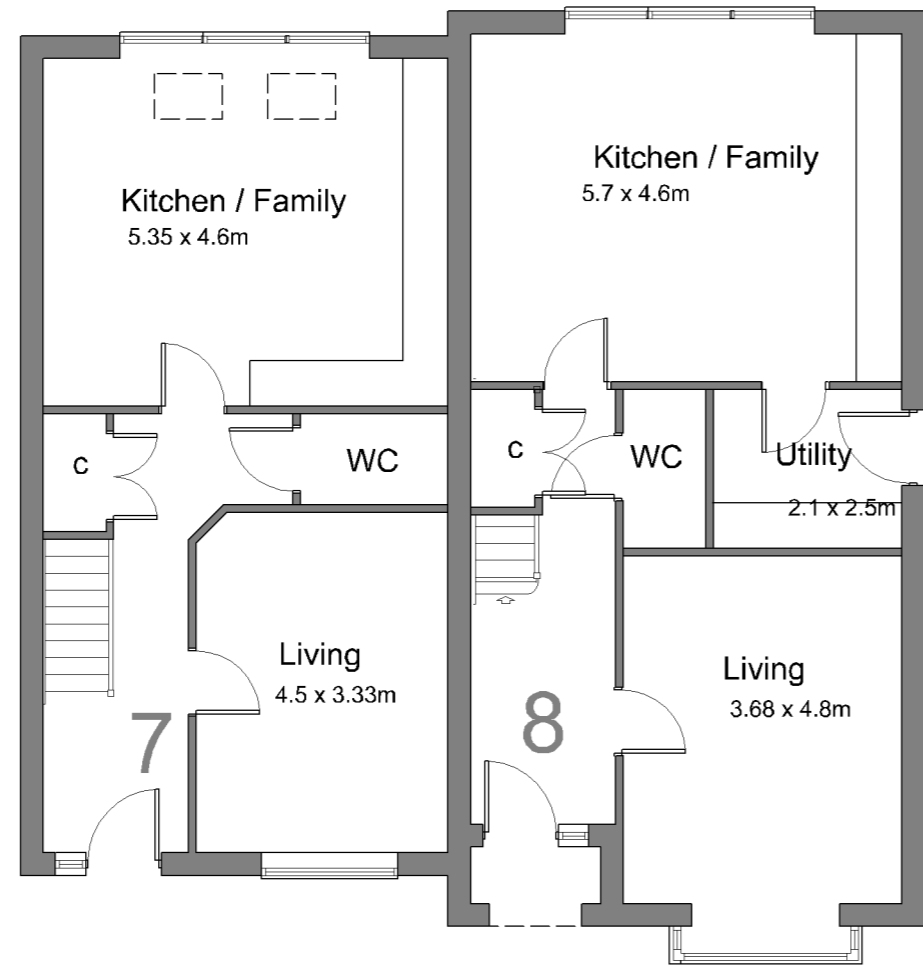

105.4 sq.m GIA


130 sq.m GIA





Front Elevation




Rear Elevation

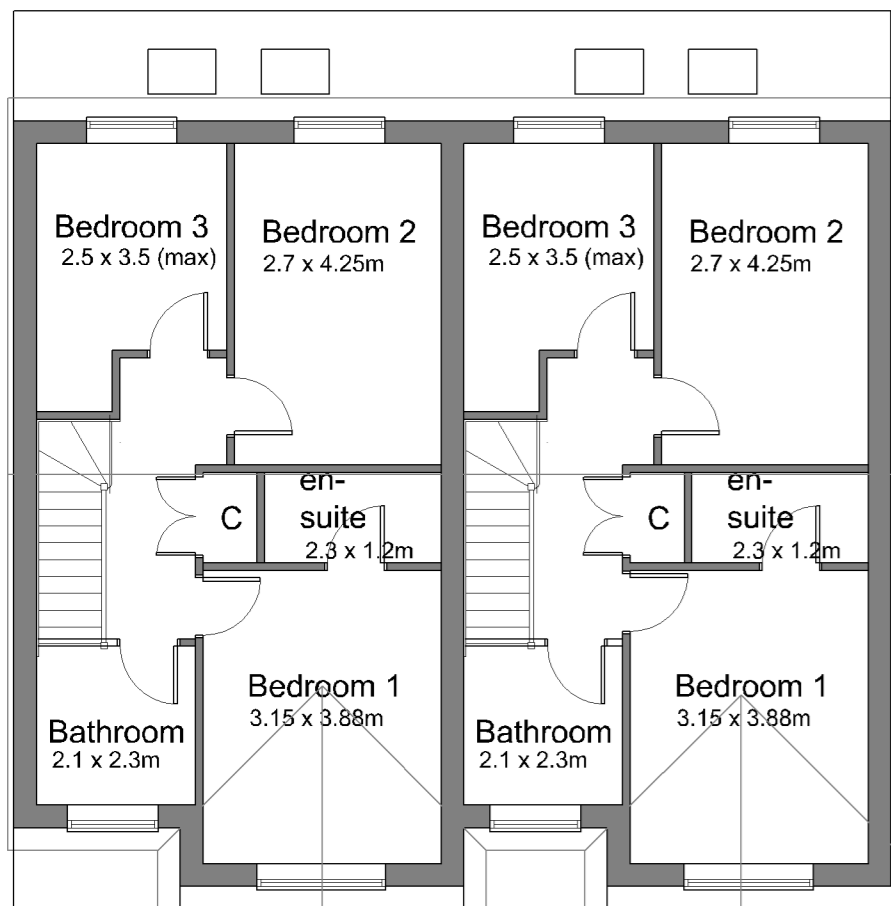


First Floor Plan

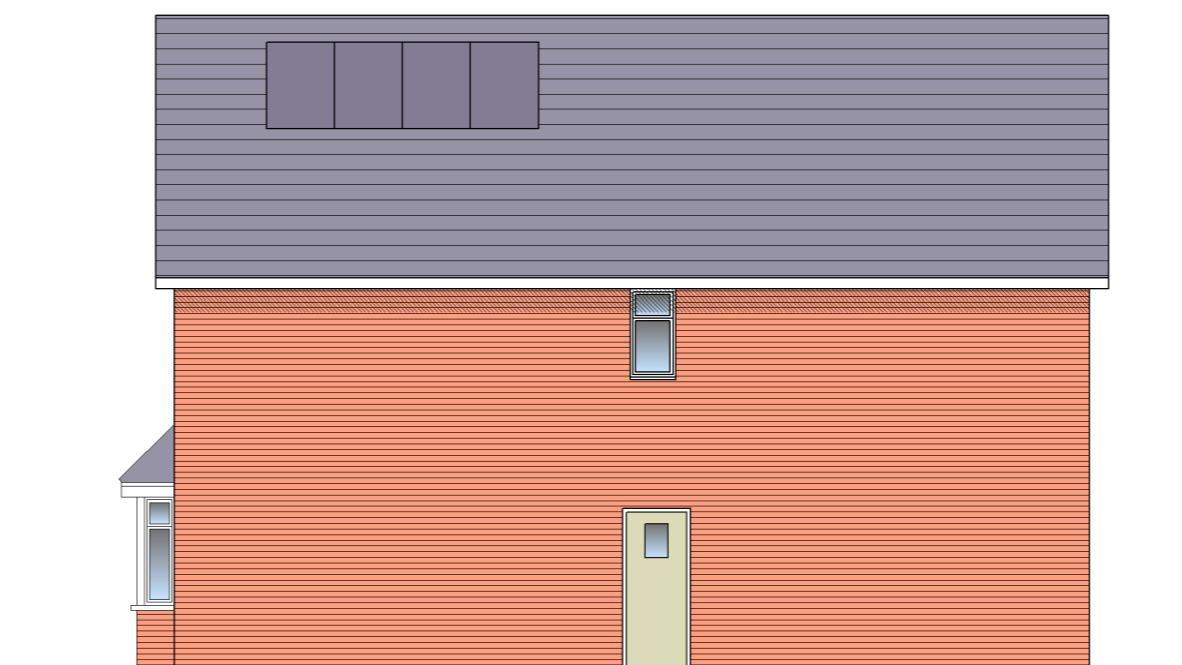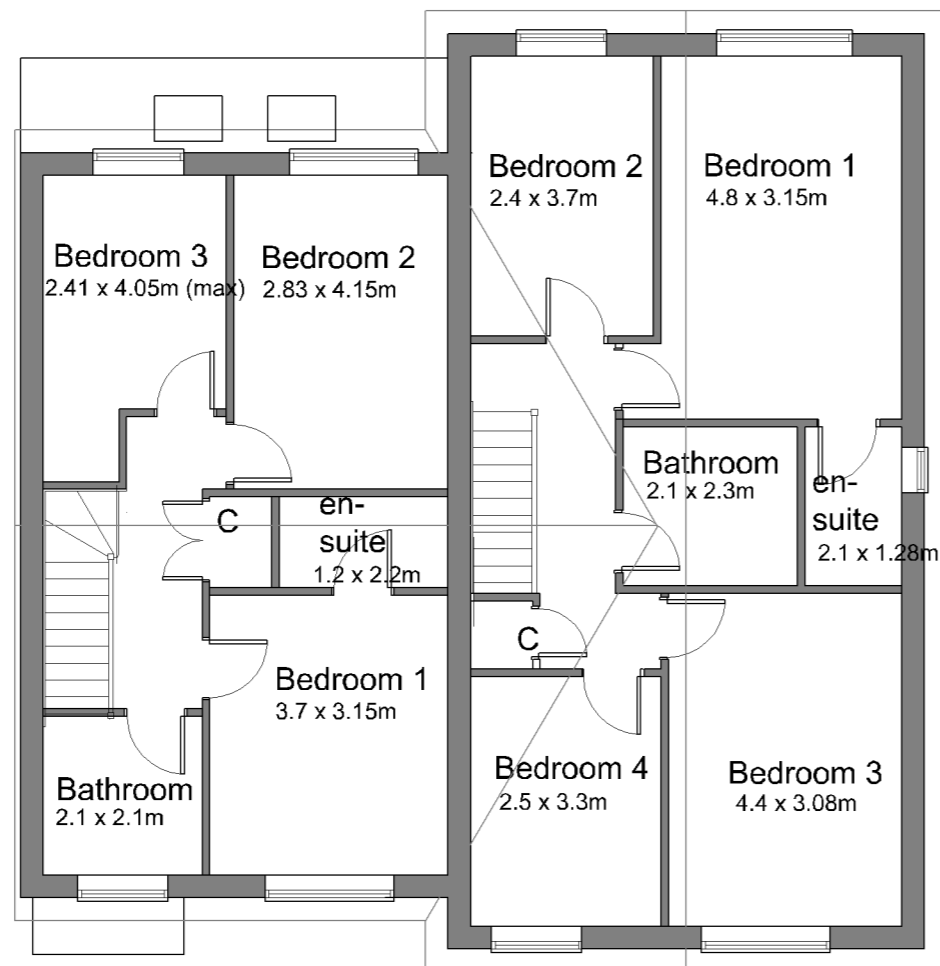

Side Elevation

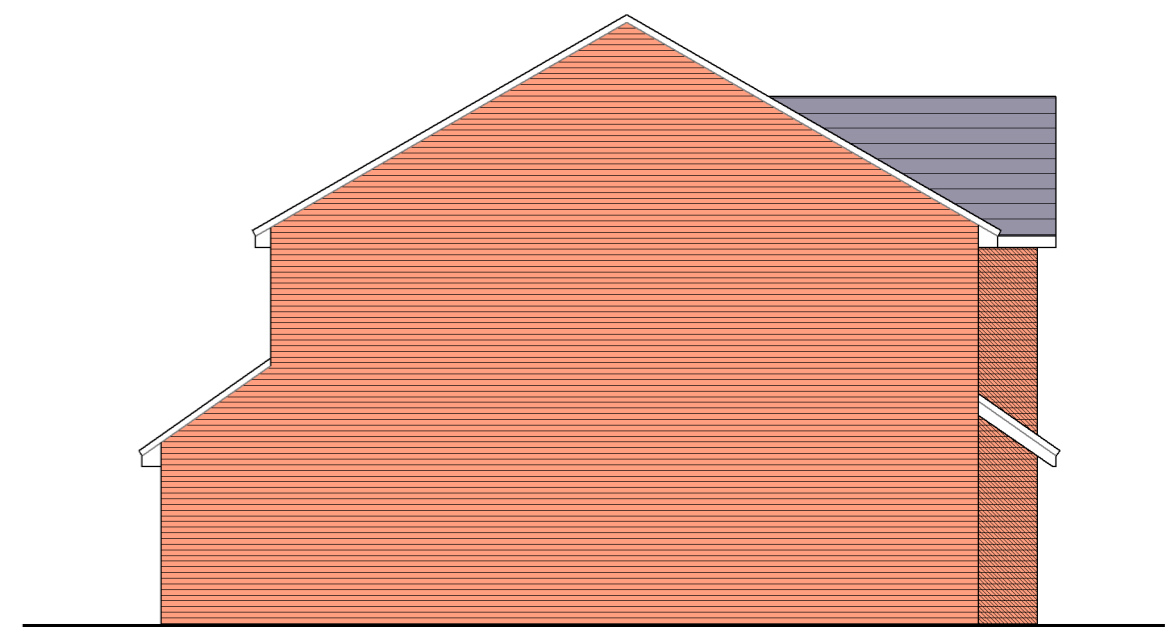

Side Elevation

 

PROPOSED DEVELOPMENT

38 -42 Vincam Close
Whitton
TW2 7AB

PLOTS 5 TO 8
PLANS & ELEVATIONS

Tim Snow Architects

9A High Street, Brightlingsea
Colchester, Essex CO7 0AE
tel: +44 (0)1206 308300
info@timsnowarchitects.co.uk

Scale 1:100 @ A2
Date JULY 2021

Drawing No. 952 / 4 A

This drawing and design thereon is copyright and shall not be reproduced without written consent.