



Existing Ground Floor Plan
Scale 1:100 @ A3



Proposed Ground Floor Plan
Scale 1:100 @ A3

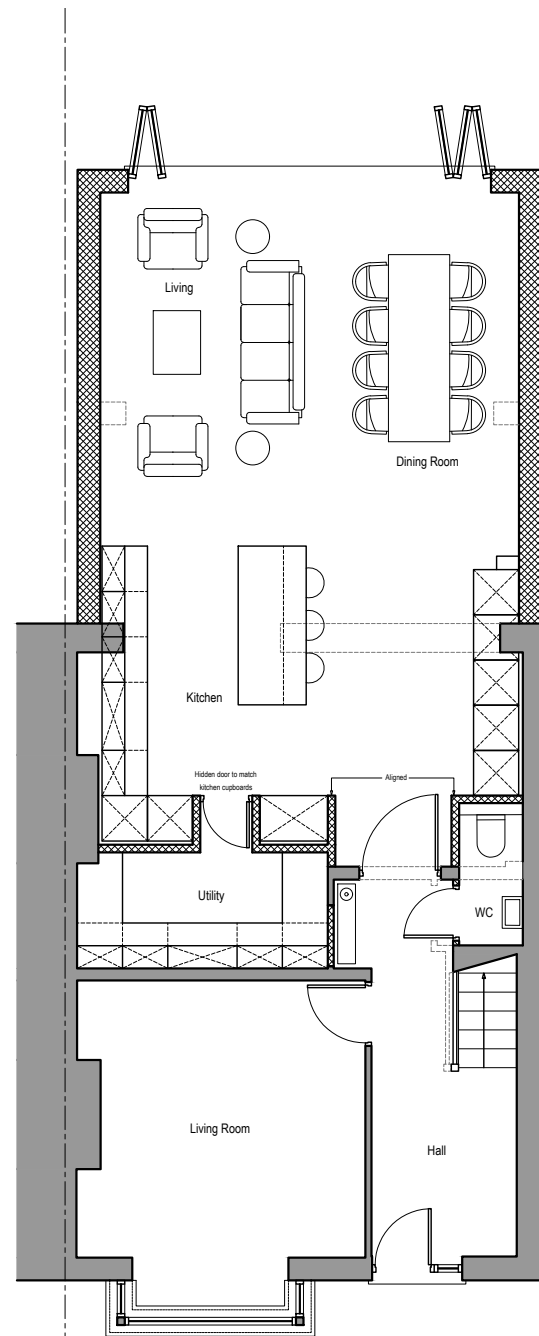

Existing Rear Elevation
Scale 1:100 @ A3

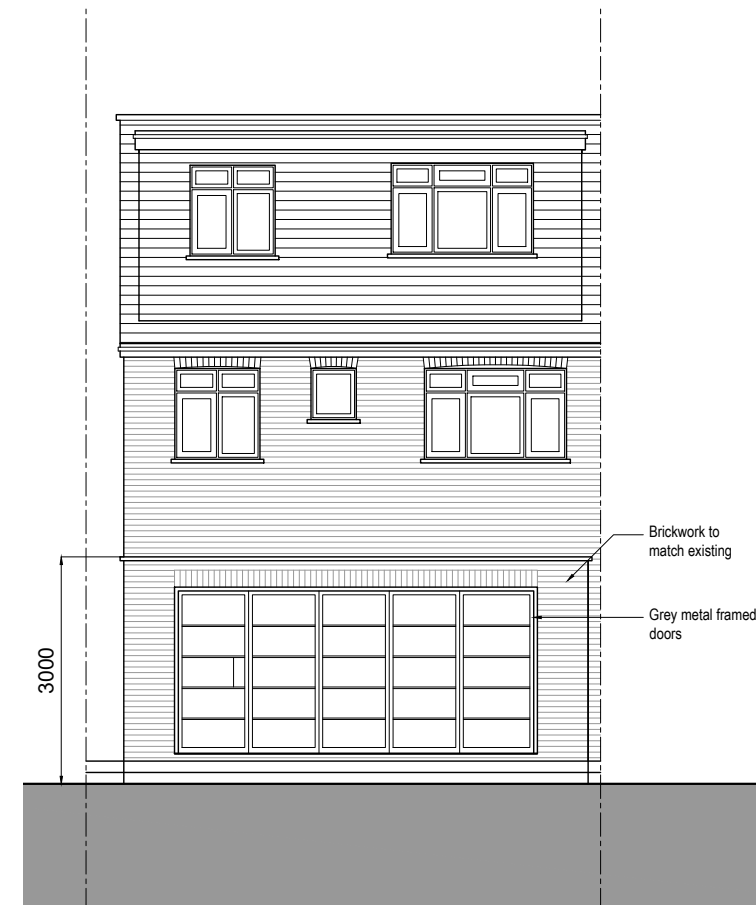

Proposed Rear Elevation
Scale 1:100 @ A3

Issued For
PLANNING

General Notes:
THIS DRAWING HAS BEEN PREPARED BY MICHAEL EALES ARCHITECTS AND THE DATA CONTAINED HEREIN MAY BE USED OR REPRODUCED ONLY WITH ME APPROVAL.

Rev.	Description	Date	Signed	Checked

--

--

Scale	Date	Drawn by	Checked by
1:100@A3	01.03.21	ME	ME
Drawing Title			
Existing and Proposed Ground Floor Plans and Elevations			
Project			
9 Leconfield Avenue London, SW13 0LD			

ME
ARCHITECTS

Ground Floor, KAO Park Two,
London Road, Harlow, CM17 9NA
T - 07764 496 345
E - info@me-architects.co.uk

Project no.	Drawing no.	Revision
17 / 0327	001	02