


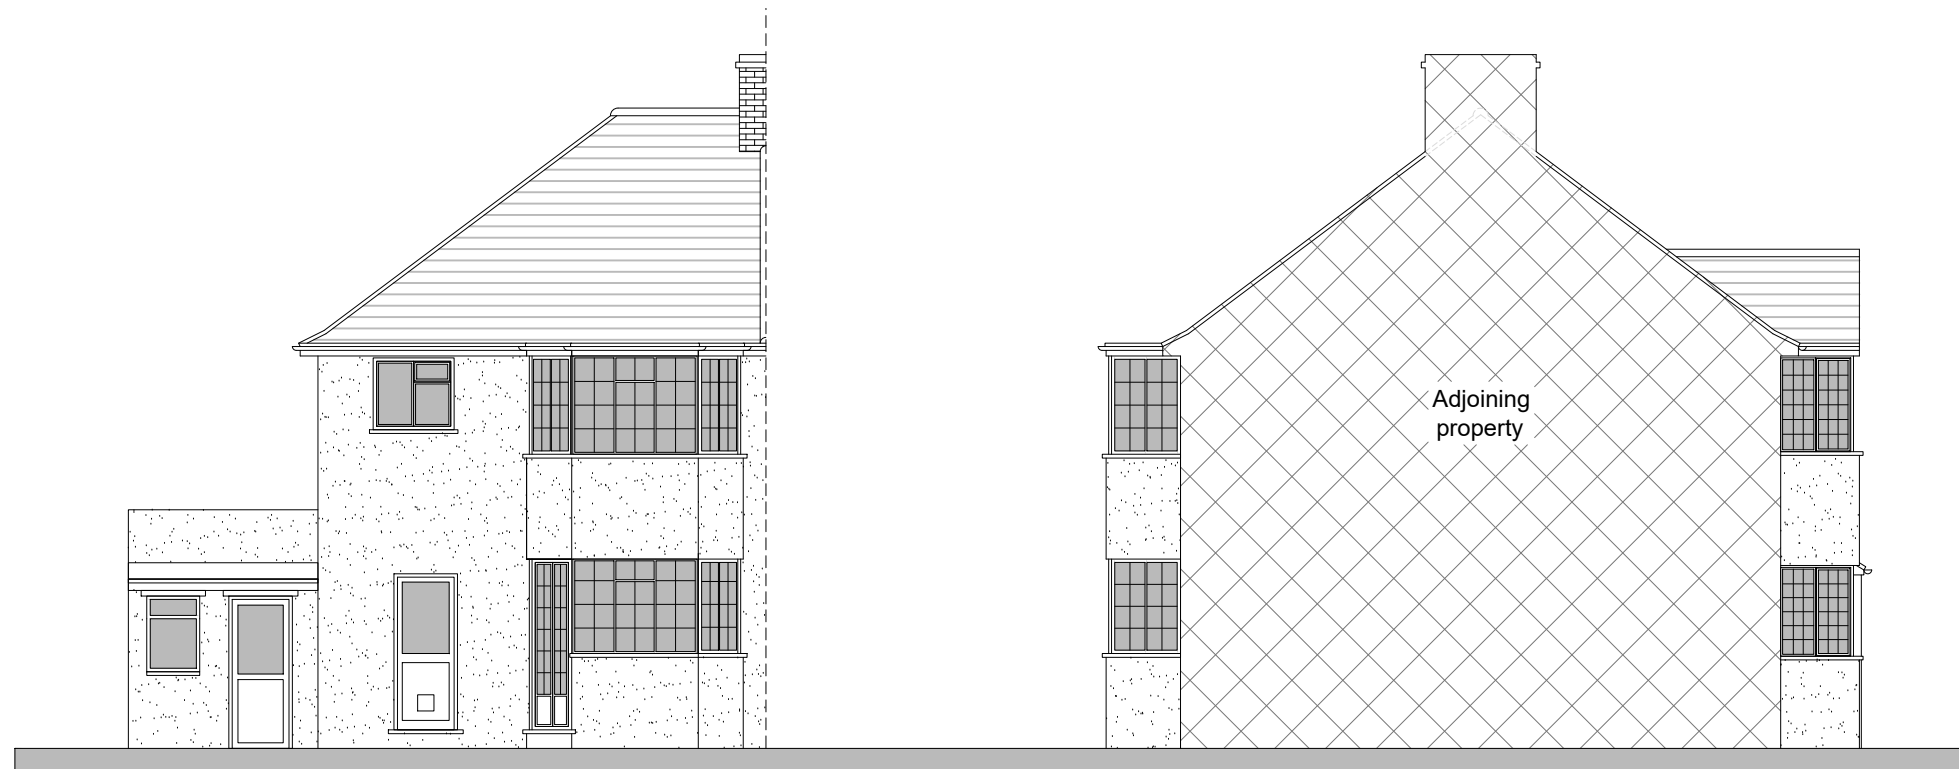

Existing Front Elevation

Existing Side Elevation



Existing Rear Elevation

Existing Side Elevation

Rev	Date	Description

FLUENT
ARCHITECTURAL DESIGN SERVICES
69-71 WINDMILL ROAD, SUNBURY,
MIDDLESEX, TW16 7DT
TEL: 0800 0438838
E-MAIL: INFO@FLUENT-ADS.CO.UK
WEB: FLUENT-ADS.CO.UK

75 Cypress Ave, Twickenham

Existing Elevations

1:100 @ A3 0 1 2 3

Scale 1:100 @ A3	Dwg No. FLU.1607.04
Date 02.08.2021	Rev A
Drawn MV	