





SIDE RETURN

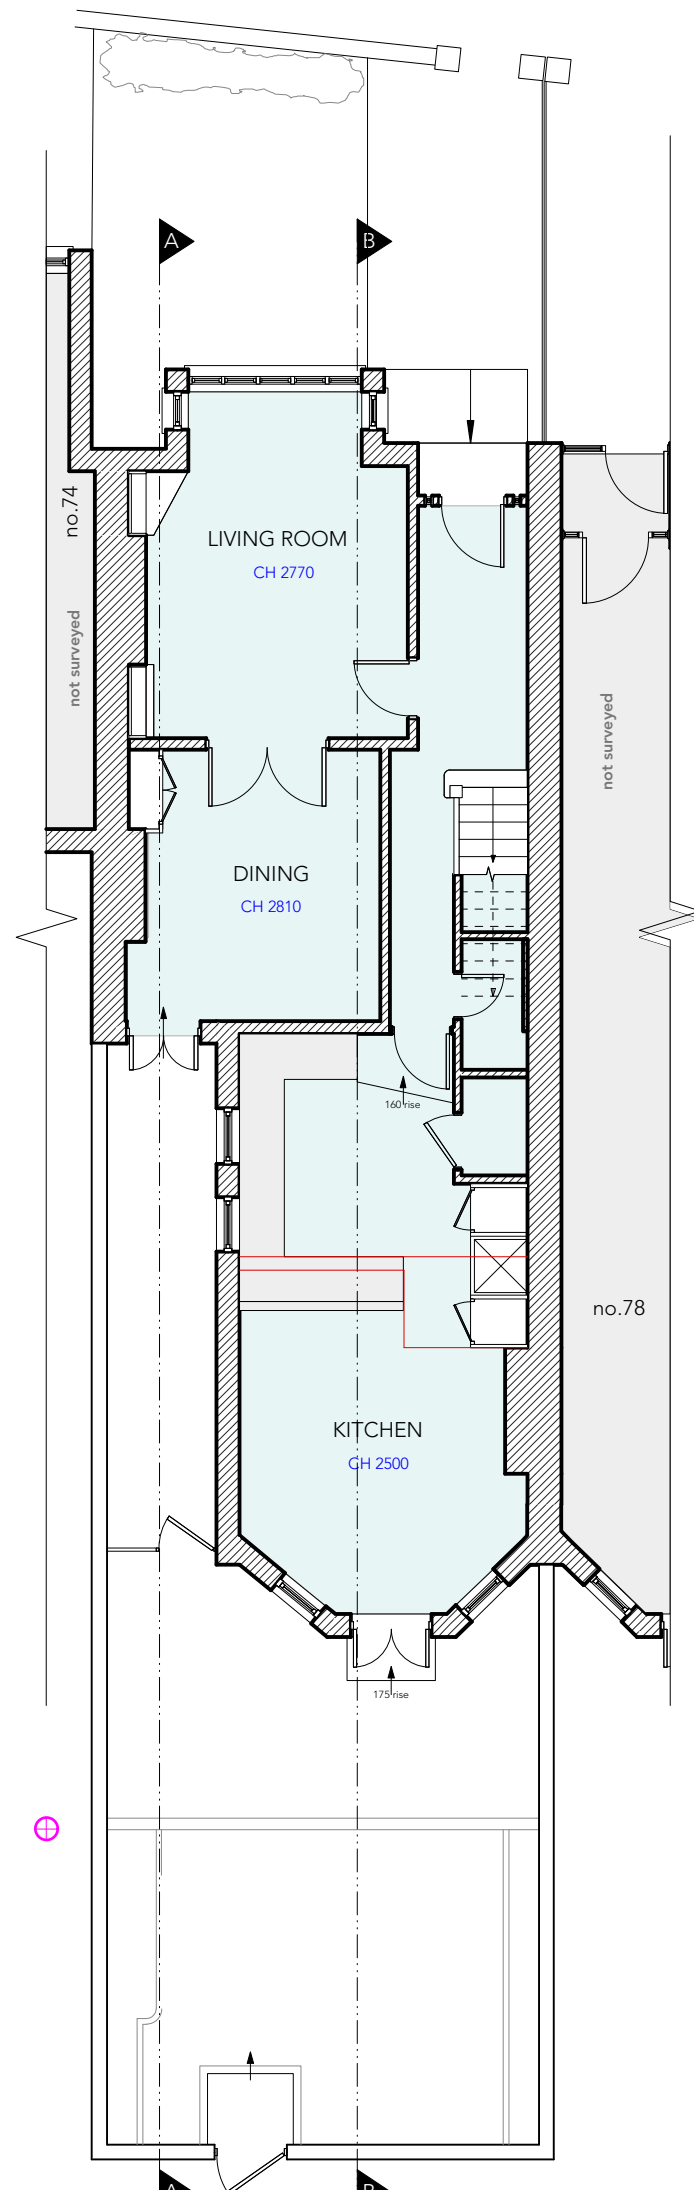

EXISTING GROUND AND FIRST PLAN

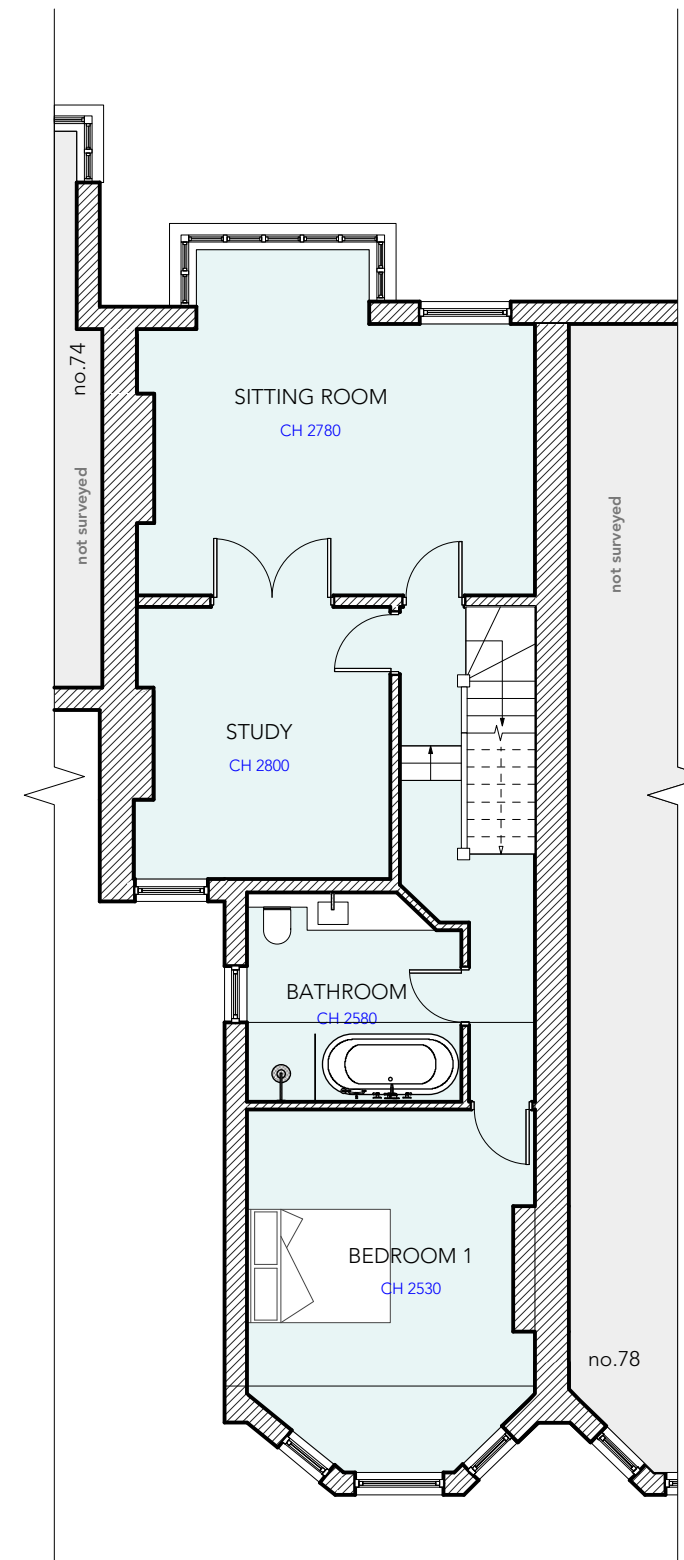

FIRST FLOOR

 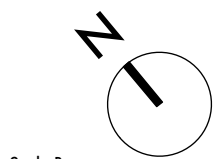

<small>WRITTEN DIMENSIONS ONLY TO BE USED ALL DIMENSIONS ARE IN MILLIMETRES ALL DIMENSIONS TO BE VERIFIED ON SITE ANY INCONSISTENCIES TO BE REPORTED TO THE ARCHITECT IMMEDIATELY</small>	Job No: 7347 FOR PLANNING PURPOSES ONLY	p-ad 192D Campden Hill Road, Notting Hill Gate, London, W8 7TH t: 0208-4590172 e: ben@pelicanad.co.uk	p-ad
	76 Station Road London SW13 0LS	Title Existing Ground and First Floor Plans	
	Drawn by BB	Scale 1:100 @A3	Rev