



SIDE RETURN


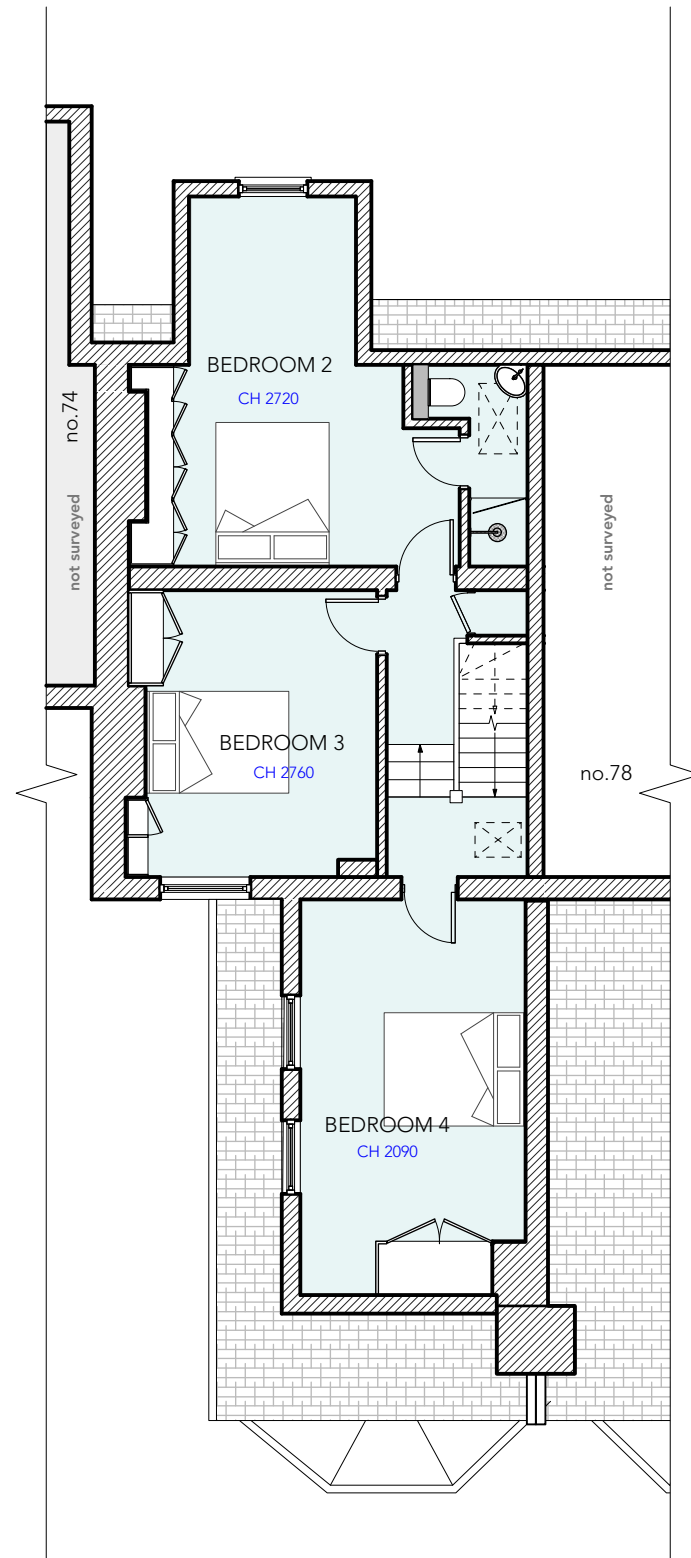


SECOND FLOOR

EXISTING SECOND AND ROOF PLAN

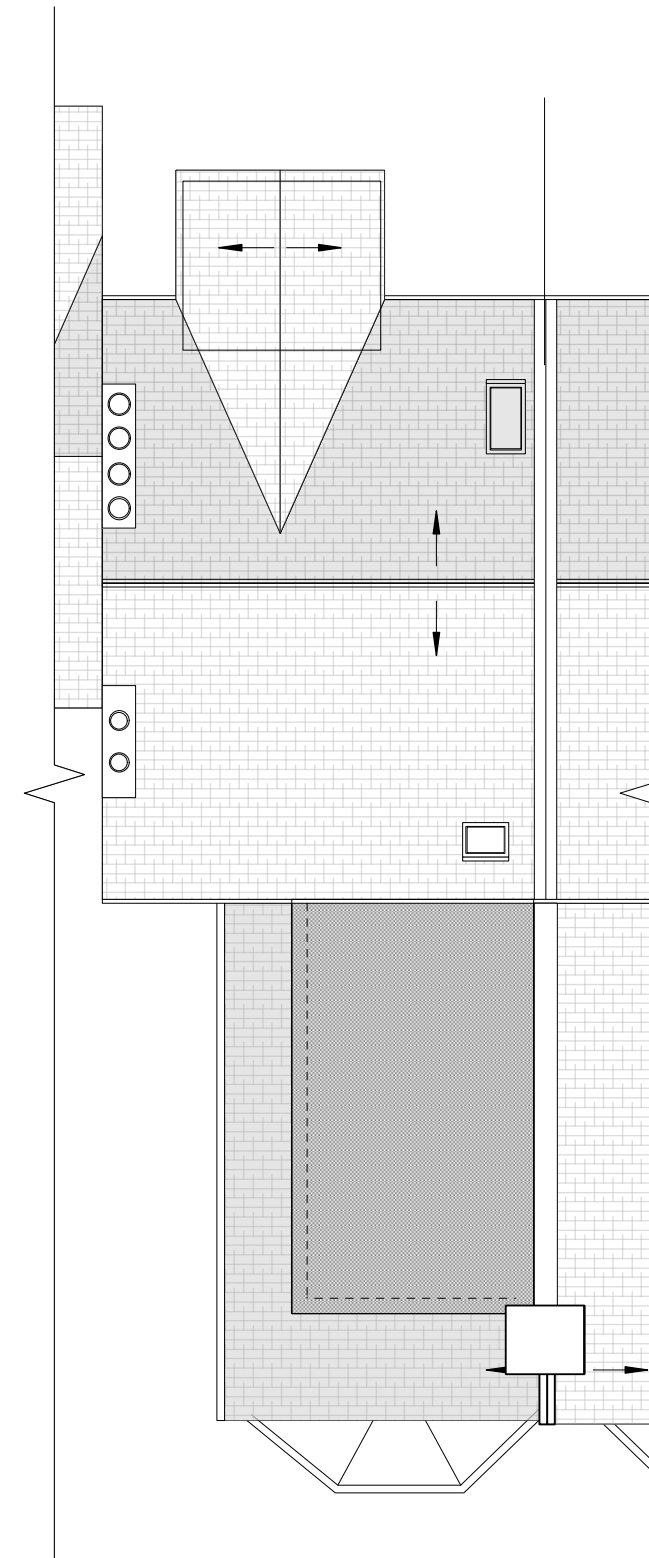

ROOF

 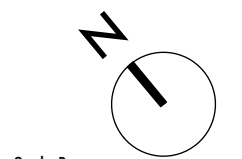

<small>WRITTEN DIMENSIONS ONLY TO BE USED ALL DIMENSIONS ARE IN MILLIMETRES ALL DIMENSIONS TO BE VERIFIED ON SITE ANY INCONSISTENCIES TO BE REPORTED TO THE ARCHITECT IMMEDIATELY</small>	<b>Job No: 7347</b> <b>FOR PLANNING PURPOSES ONLY</b>	<b>p-ad</b> 192D Campden Hill Road, Notting Hill Gate, London, W8 7TH t: 0208-4590172 e: ben@pelicanad.co.uk		
	76 Station Road London SW13 0LS	Title <b>Existing Second and Roof Plan</b>		Number <b>7347/PL-03</b>
	Drawn by <b>BB</b>	Scale <b>1:100 @A3</b>		Rev