




KEY

-  Existing Walls
-  Demolitions
-  Proposed Walls
-  Skylight above

 Angelo Campagna Chartered Architect	
www.angelocampagna.com info@angelocampagna.com	
ADDRESS: FAIR LAWN, ORMOND AVENUE, RICHMOND, TW10 6TN	JOB No 383
	DRAWING N. 013
CLIENT: Mr P. Wood	REVISION: F2
DRAWING TITLE: Proposed Floor Plans	
SCALE: 1:50/1:100 @ A3	
STATUS: PLANNING	
REVISIONS: F/2.8.21/Roof amendment F2/3.9.21/rear dormer amends 0/date/info	
0/date/info	
0/date/info	
	

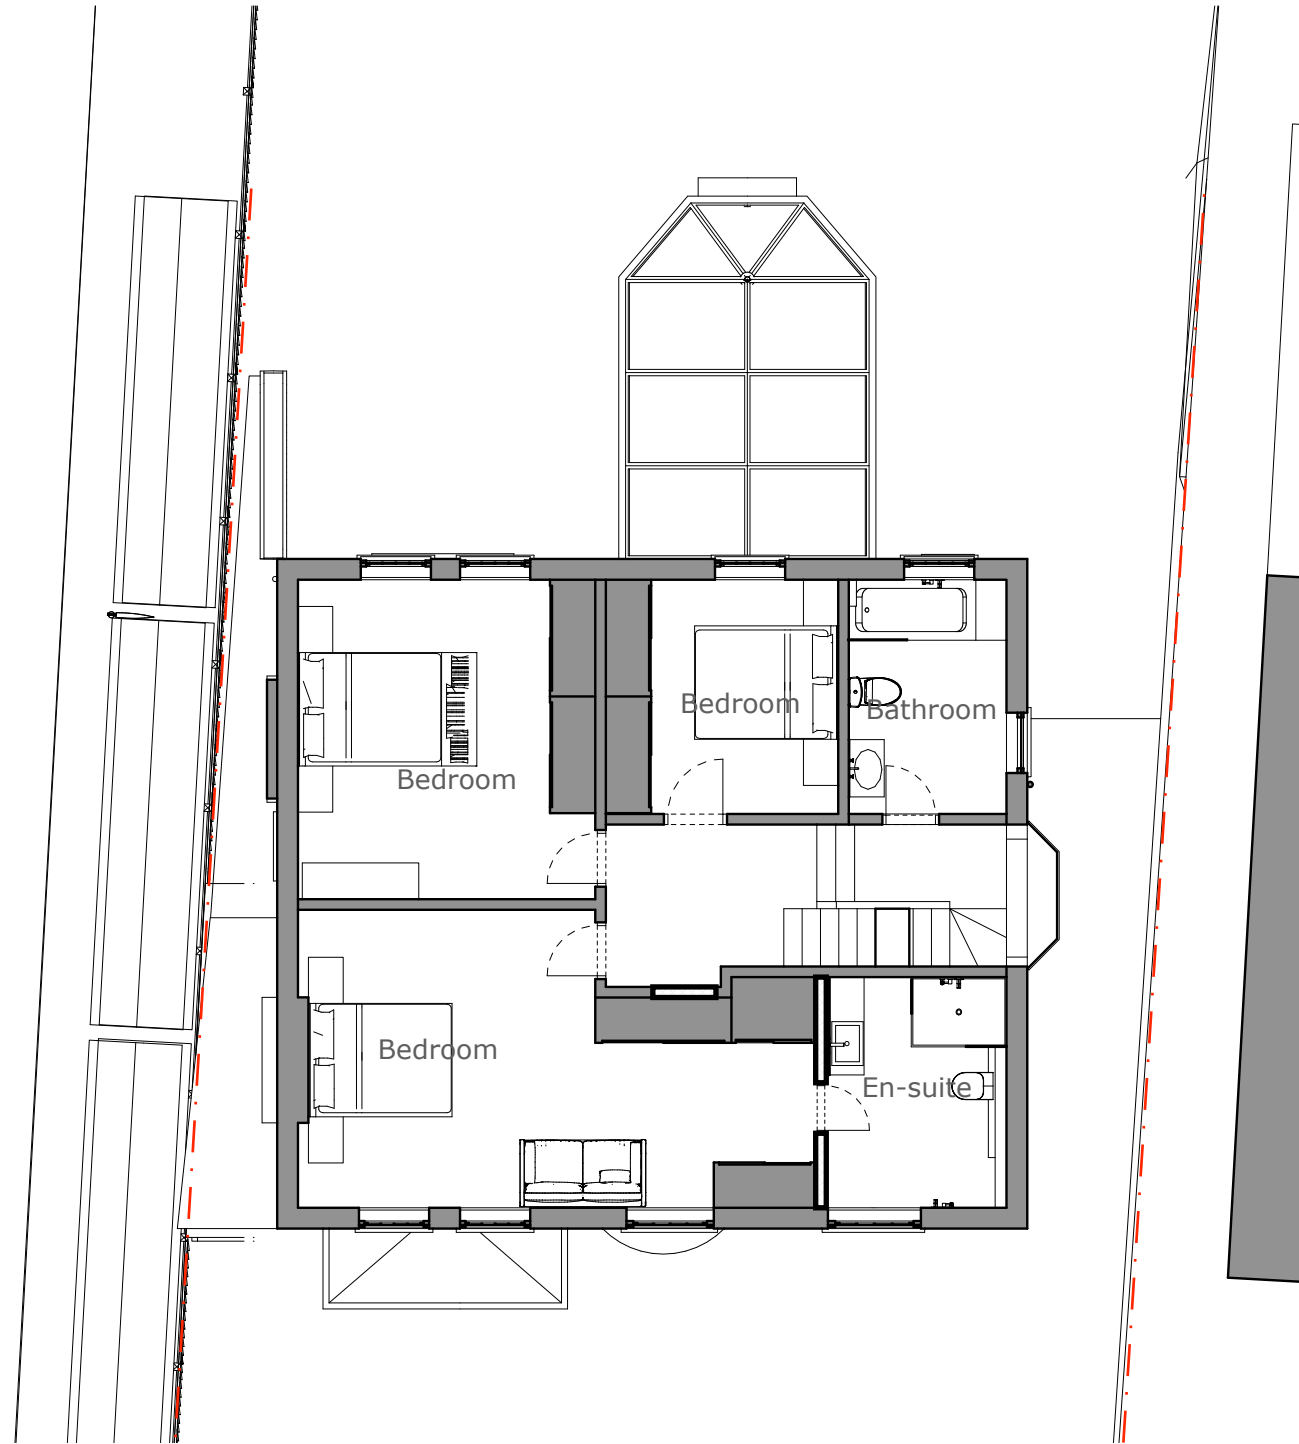

PROPOSED FIRST FLOOR PLAN
 Scale 1:100@A3

