
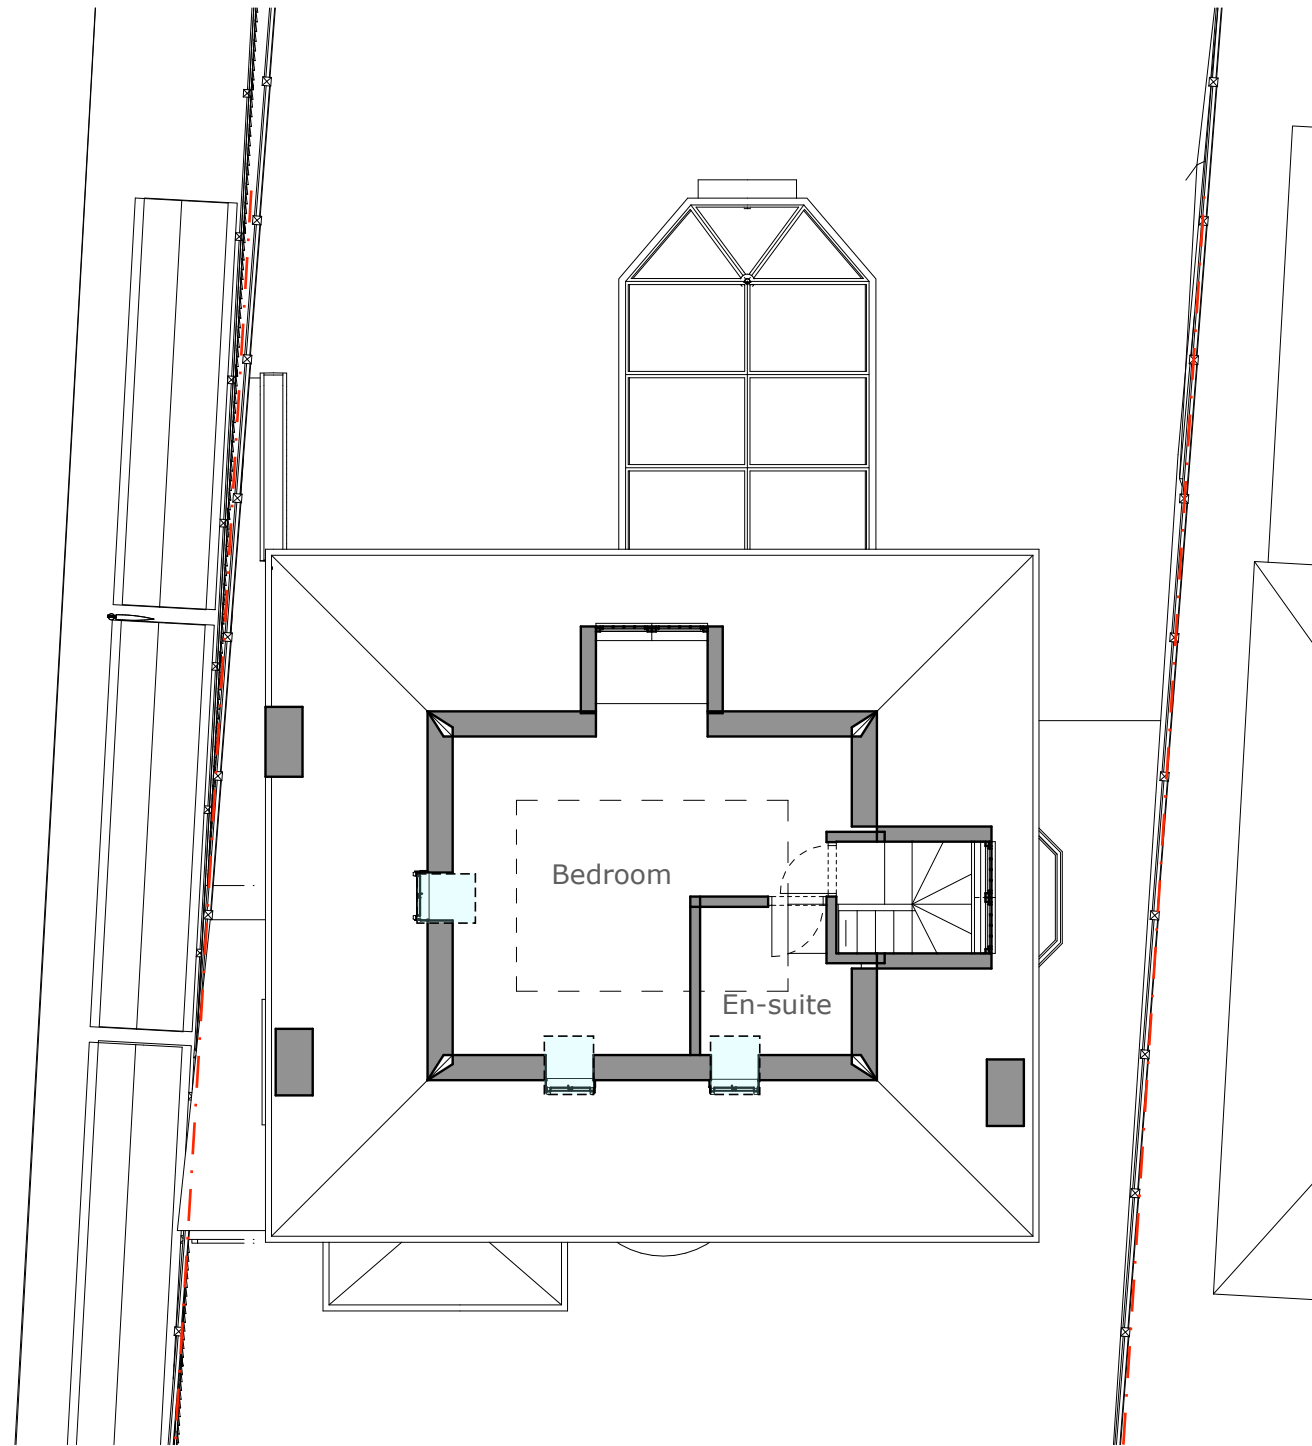
 <b>www.angelocampagna.com</b> <b>info@angelocampagna.com</b>	
ADDRESS: FAIR LAWN, ORMOND AVENUE, RICHMOND, TW10 6TN	JOB No <b>383</b>
CLIENT: Mr P. Wood	DRAWING N. <b>014</b>
DRAWING TITLE: <b>Proposed Floor Plans</b>	REVISION: <b>F2</b>
SCALE: <b>1:50/1:100 @ A3</b>	
STATUS: <b>PLANNING</b>	
REVISIONS: F/2.8.21/Roof amendment F2/3.9.21/rear dormer amends 0/date/info	
0/date/info	
0/date/info	
	



PROPOSED LOFT FLOOR PLAN  
 Scale 1:100@A3

