




EXISTING SIDE ELEVATION

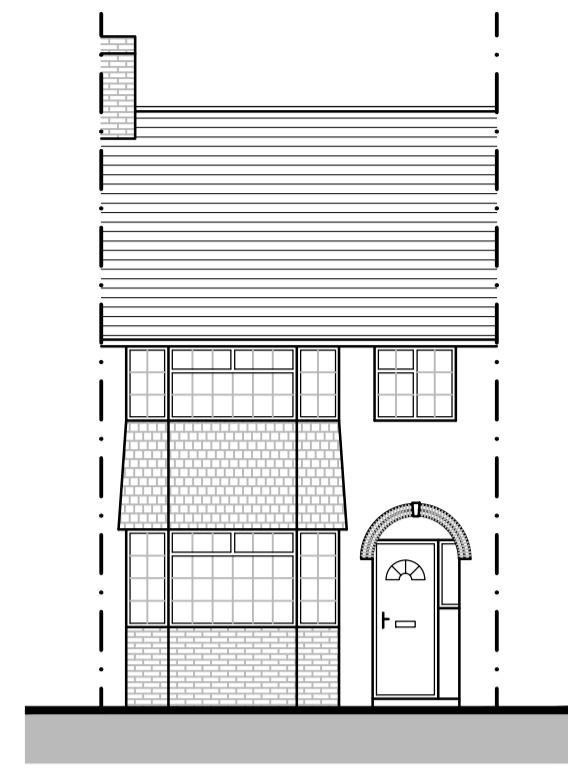


EXISTING FRONT ELEVATION

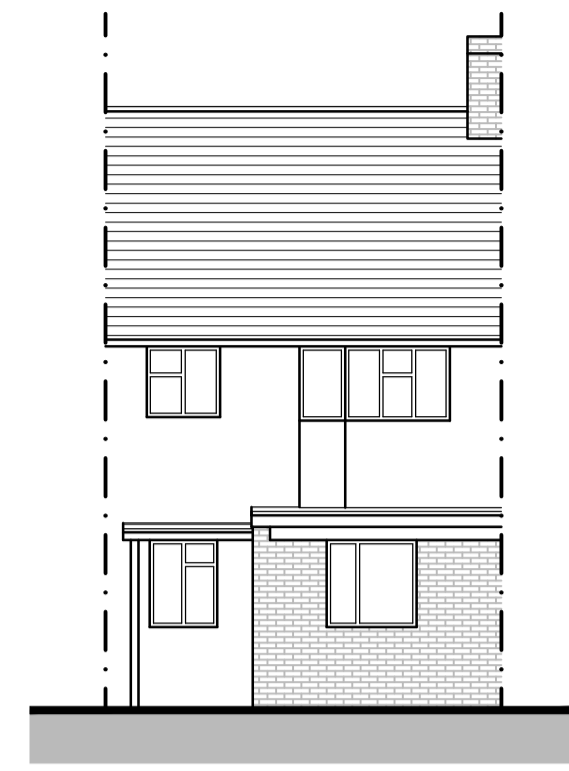


EXISTING REAR ELEVATION 1:100

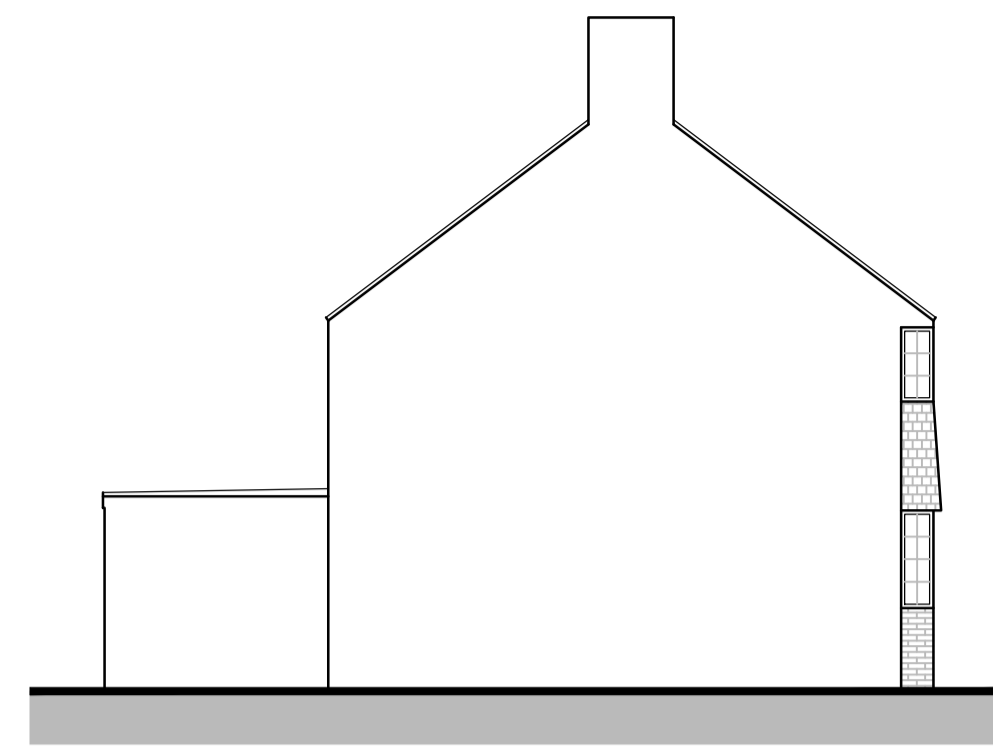


EXISTING SIDE ELEVATION

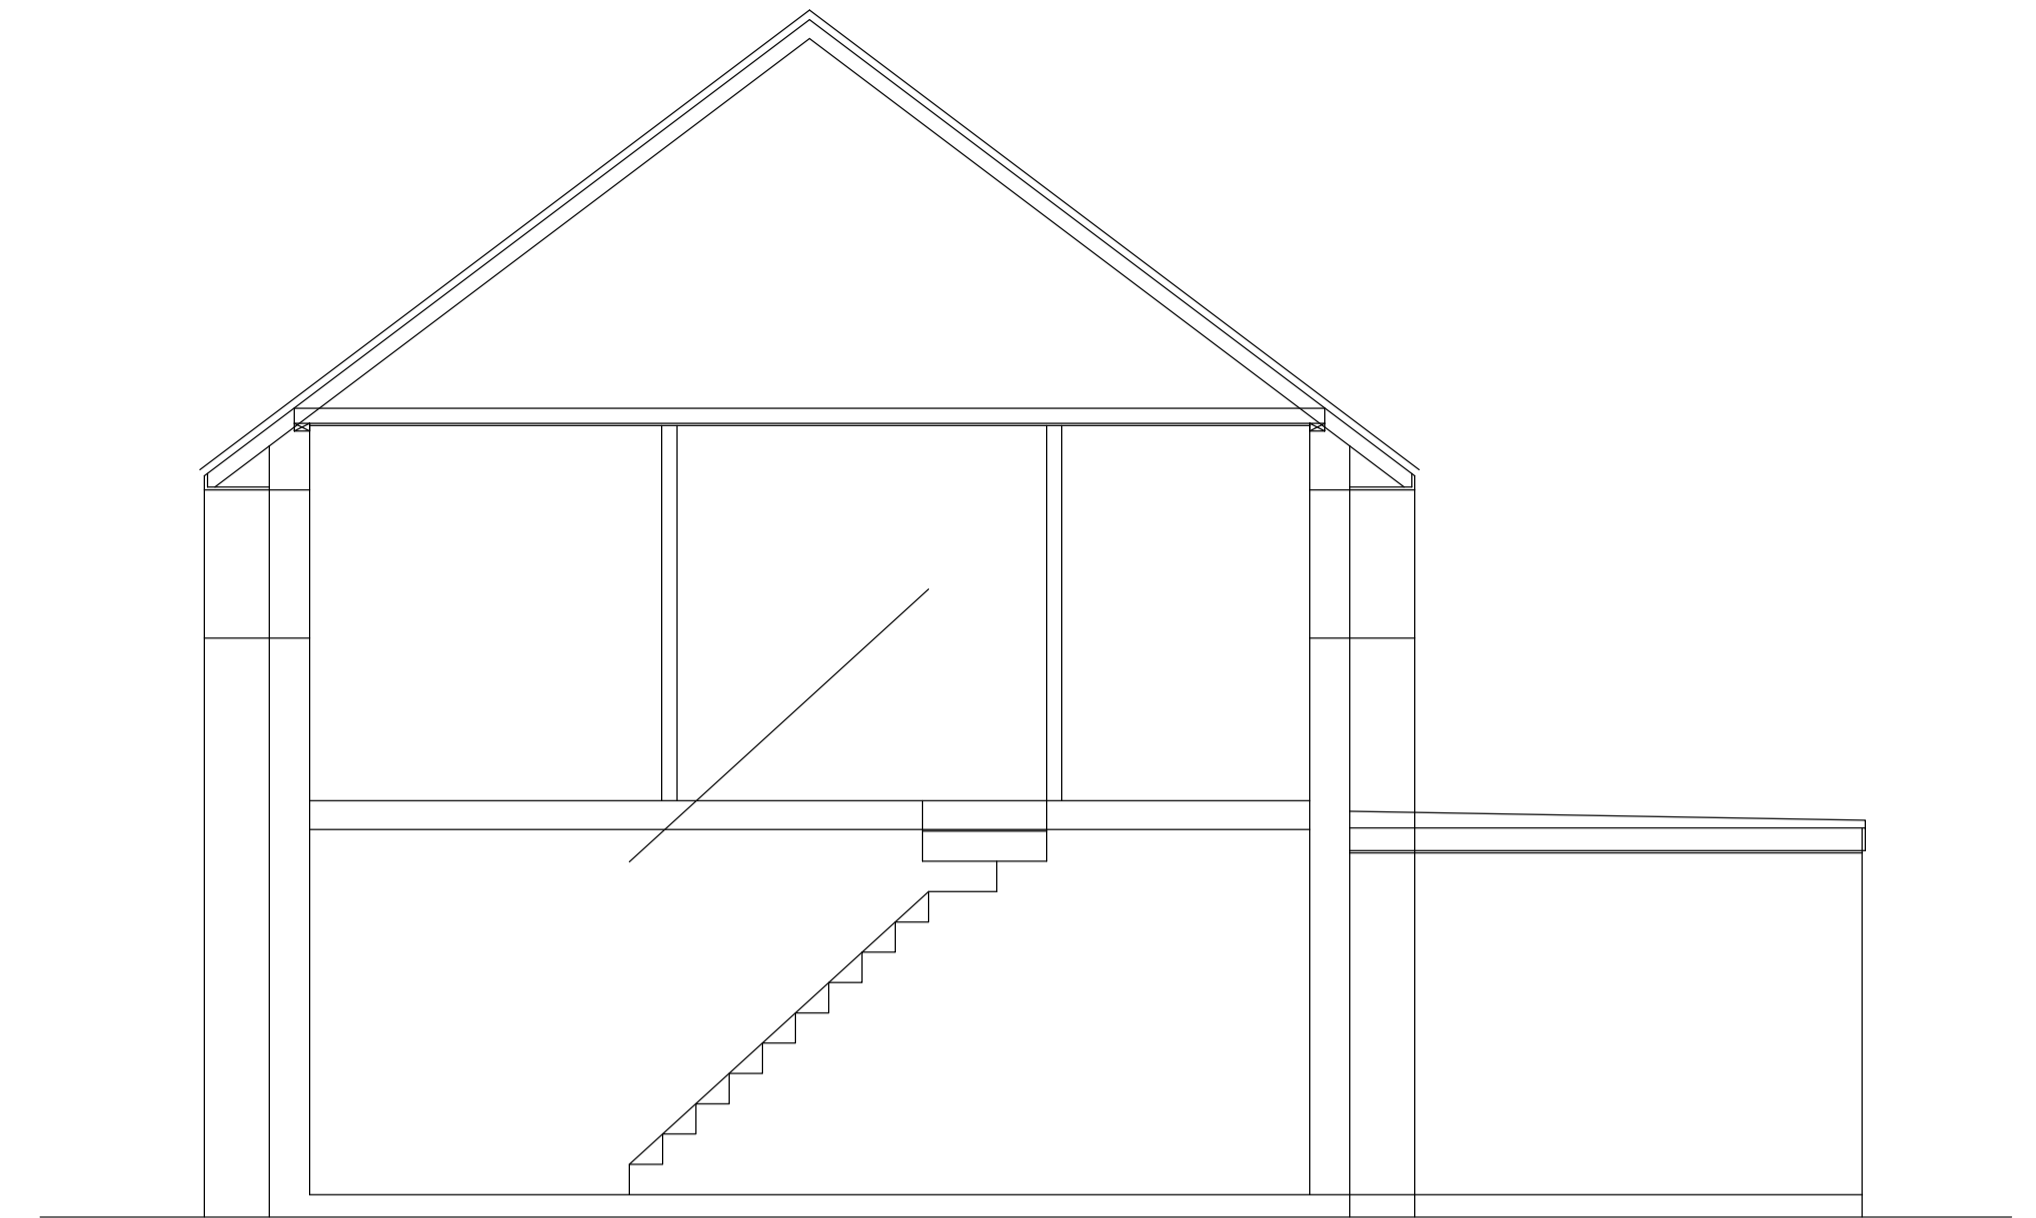


EXISTING SECTION 1:50

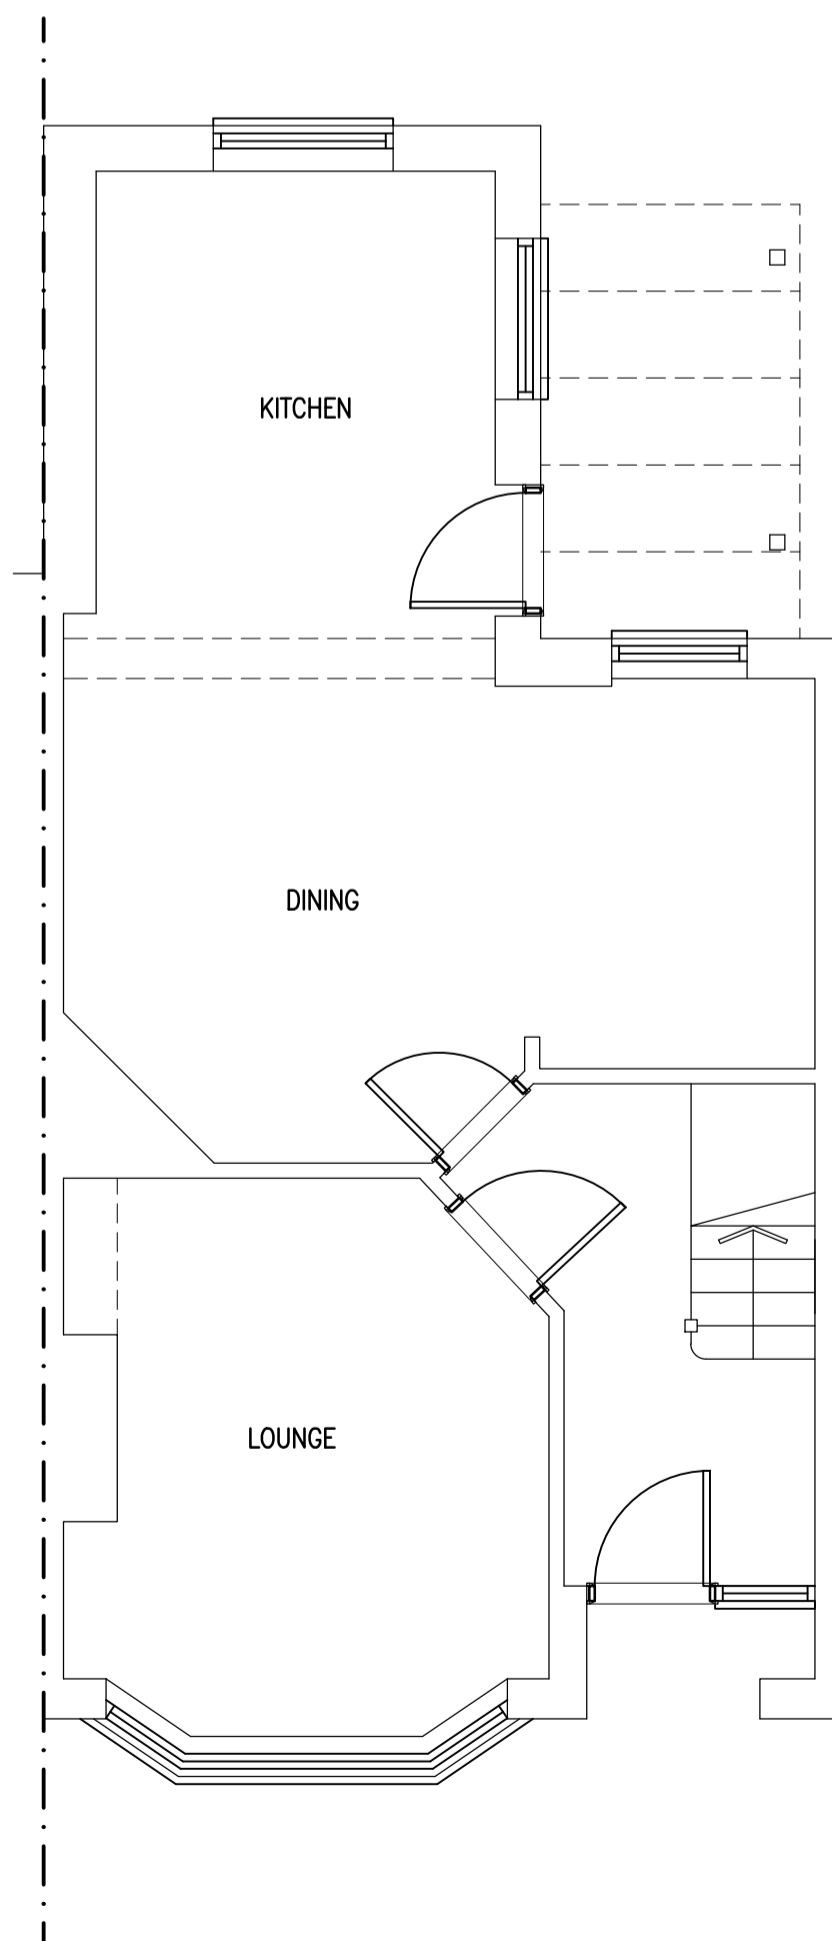


EXISTING GROUND FLOOR 1:50

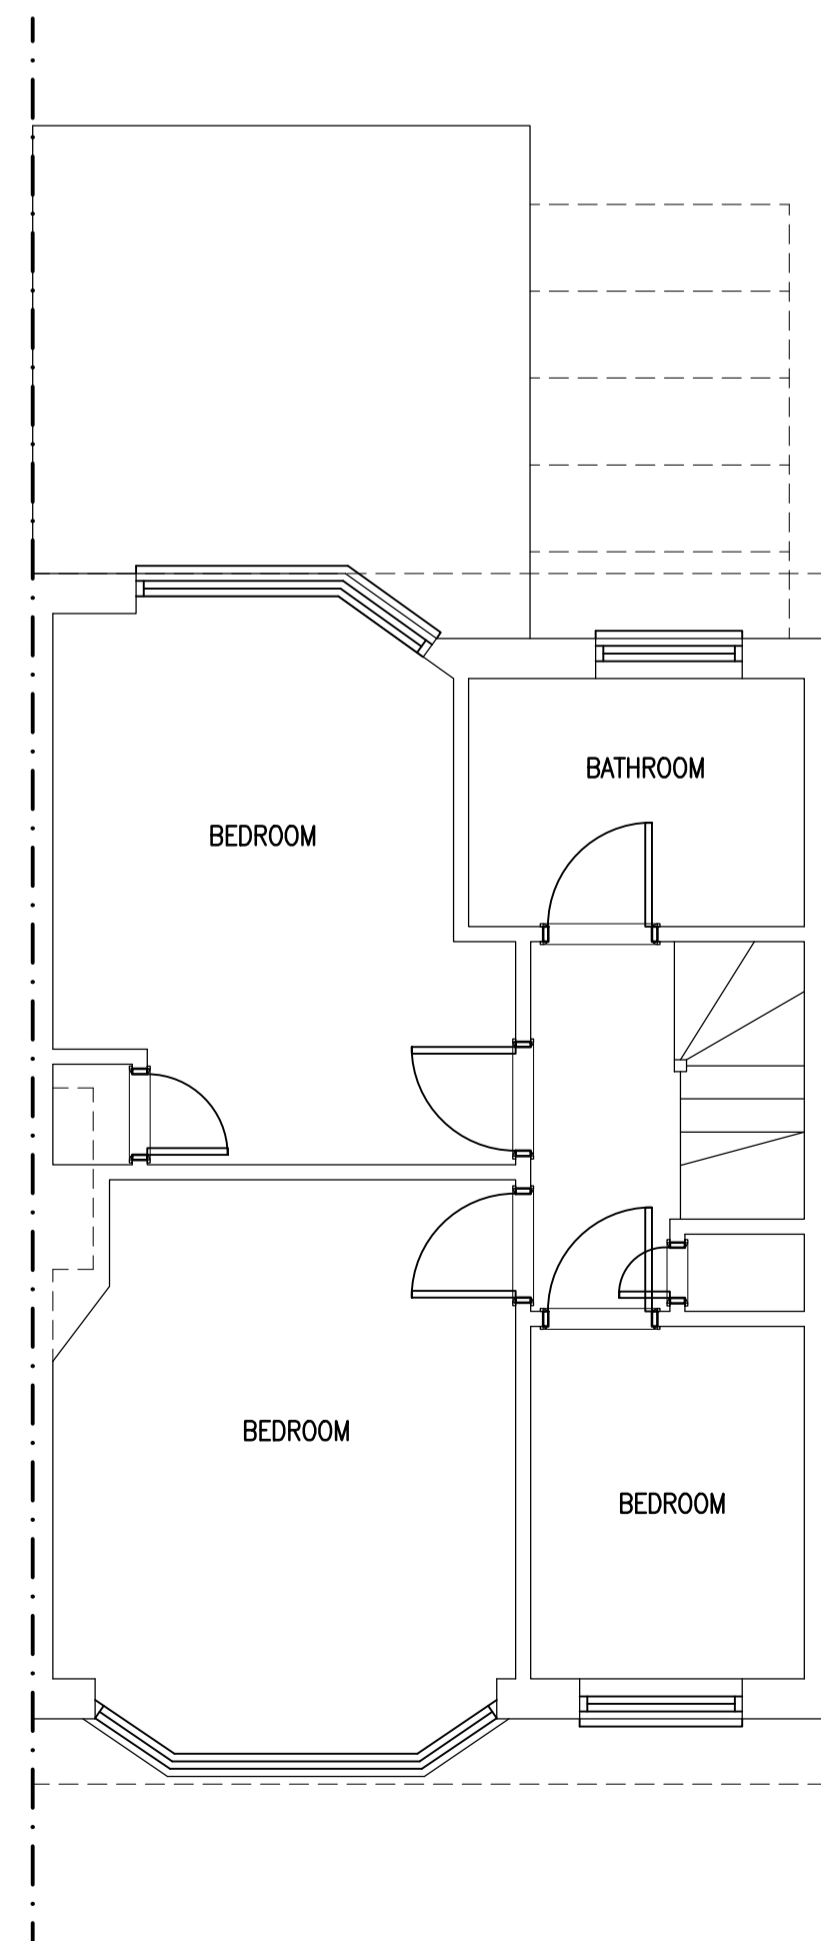

EXISTING FIRST FLOOR

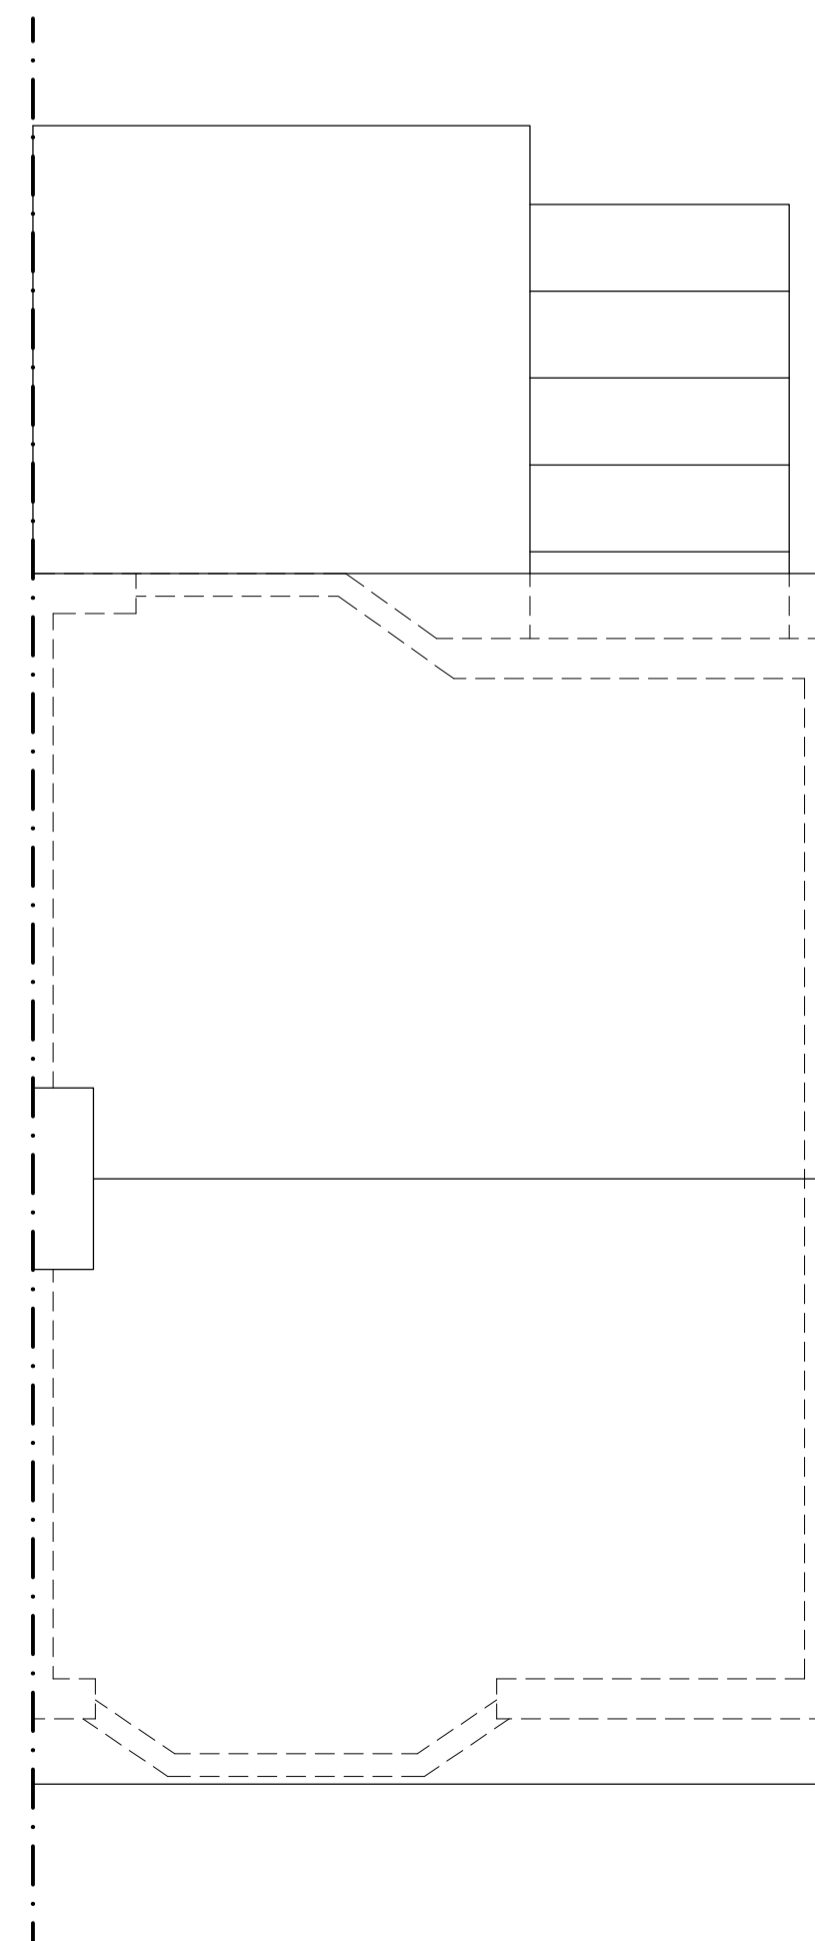

EXISTING ROOF PLAN

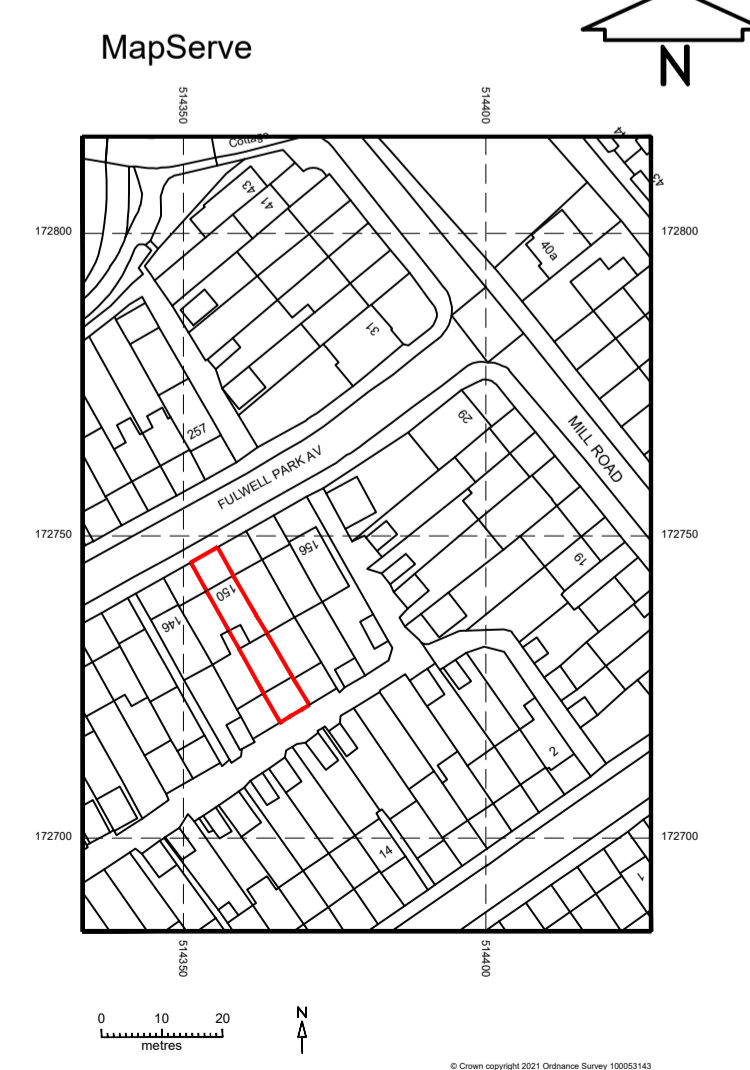

LOCATION PLAN 1:1250

ajt design services ltd
 9 queensway, sunbury-on-thames,
 middlesex. TW16 6HA
 t: 01932 782943
 m: 07973 419204
 e: rob@ajt-design.co.uk
 www: ajt-design.co.uk

PLANNING ISSUE

Address
 150 FULLWELL PARK AVEUNE,
 TWICKENHAM,
 TW2 5HB

Title
 EXISTING

Drg. No. **FPA/150/01**

Revision:

Scale : 1:50 & 1:100 @ A1

Date: AUG. '21

