


Existing Ground Floor Plan

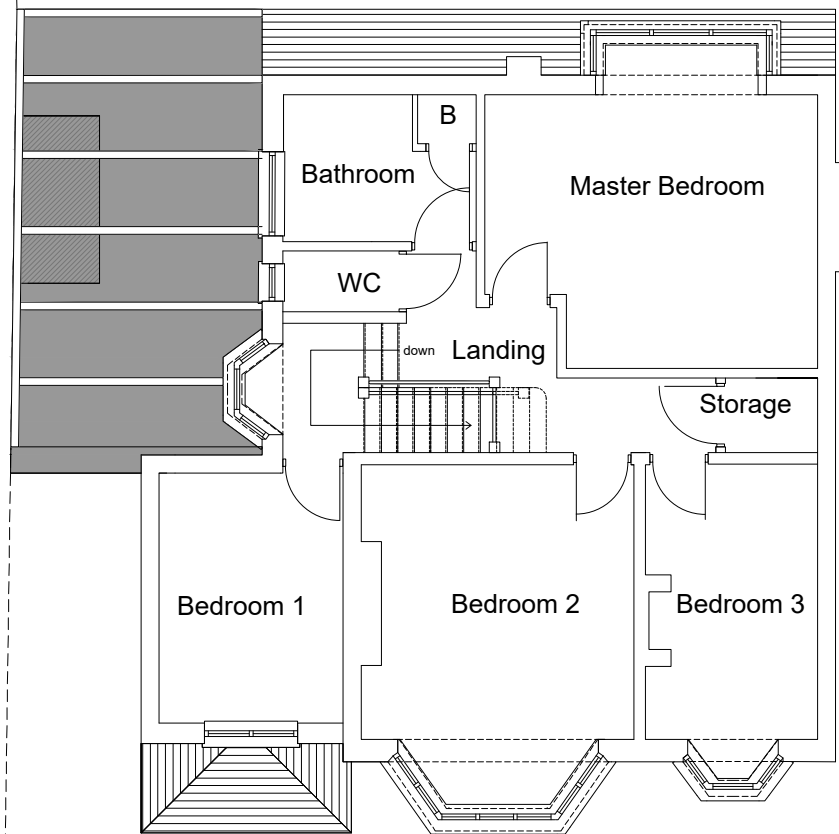

Existing First Floor Plan


Rev	Date	Description

Fluent
ARCHITECTURAL DESIGN SERVICES

FLUENT
ARCHITECTURAL DESIGN SERVICES
69-71 WINDMILL ROAD, SUNBURY,
MIDDLESEX, TW16 7DT
TEL: 0800 0438838
E-MAIL: INFO@FLUENT-ADS.CO.UK
WEB: FLUENT-ADS.CO.UK

75 Ormond Crescent
Hampton

Existing Floor Plans

 

Scale 1:100 @ A3	Dwg No. FLU.1600.02
Date 22.07.2021	Rev
Drawn SZ	