


NOTES

 

Revision

| Rev | Notes | Date |
|-----|----------------|------------|
| A | Planning Issue | 16/09/2021 |
| | | |
| | | |
| | | |
| | | |

KEY

- Proposed walls
- Existing walls
- Existing removed
- Proposed rooflight
- Boundary line
- Proposed beam
- Proposed drainage
- 1.8m head height
- 1.5m head height

JOB TITLE

Proposed ground floor rear extension, facade alterations, floor plan redesign and all associated works

STATUS

Planning Drawings

DRAWING TITLE

Existing Roof Plan

CLIENT

Manojkumar Krishnamurthy

SCALE

1 : 100 at A3

DRAWN

AR


DATE

Sep 2021

CHECKED

KA

DRAWING NO. 74190 - 01 - 1102 A

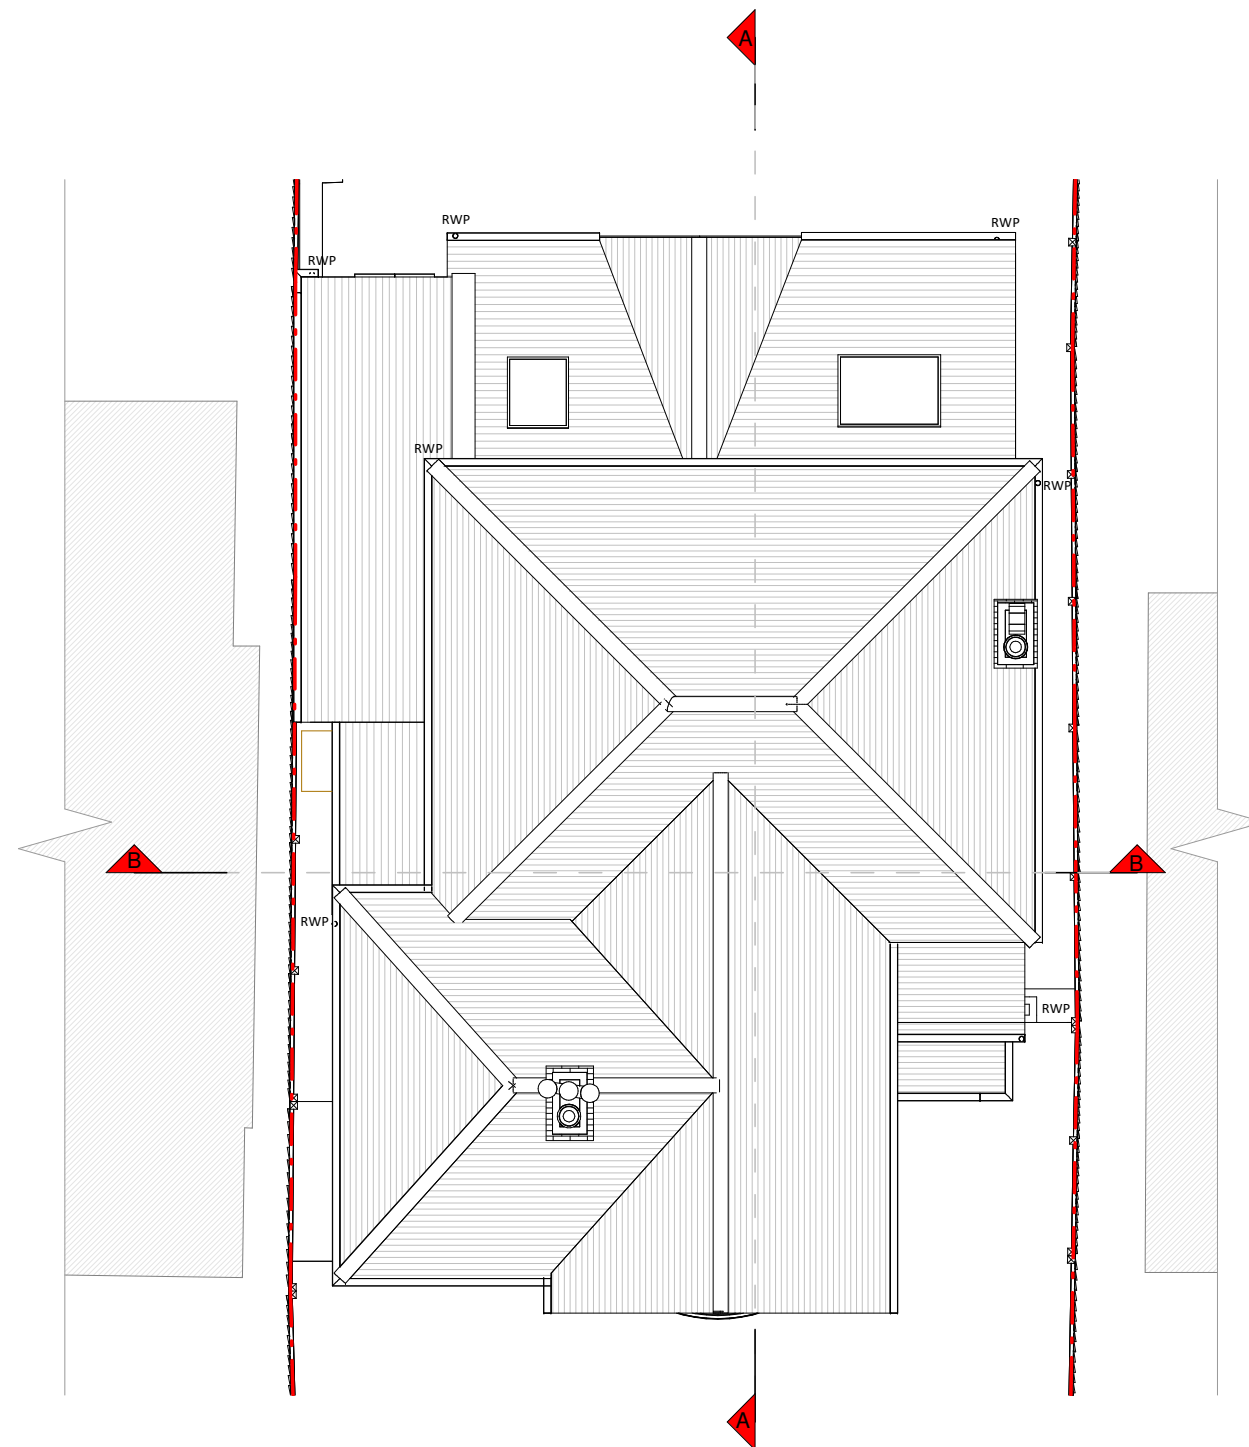

Roof Plan

