


01 Proposed Front Elevation

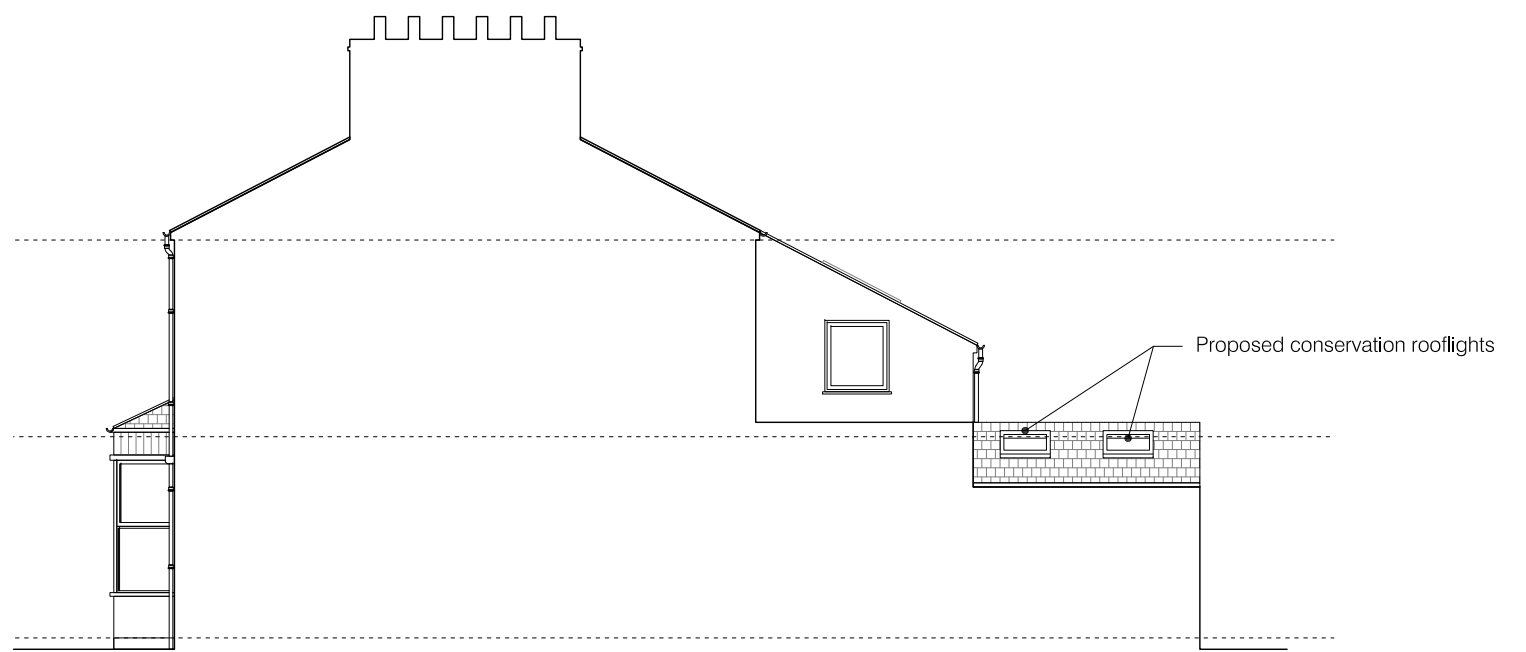


02 Proposed Side Elevation

Notes

1. All dimensions in millimeters unless noted otherwise
2. No deviation may be made from the details shown on this drawing without the prior permission of the architect. Any discrepancy between this and any other documents shall be referred immediately to the architect. IF IN DOUBT ASK.

Revisions

A 17.09.21 Issued for planning

 

Client	Jenny Beavan
Project	7 Milton Road
Drawing Title	Proposed Elevations
Scale 1:100/A3	Date September 2021 Drawn LT
Job no. 2103	Dwg no. PL(03)01 Rev no.A

SQUARE ONE ARCHITECTS