


01 Existing Ground Floor Plan

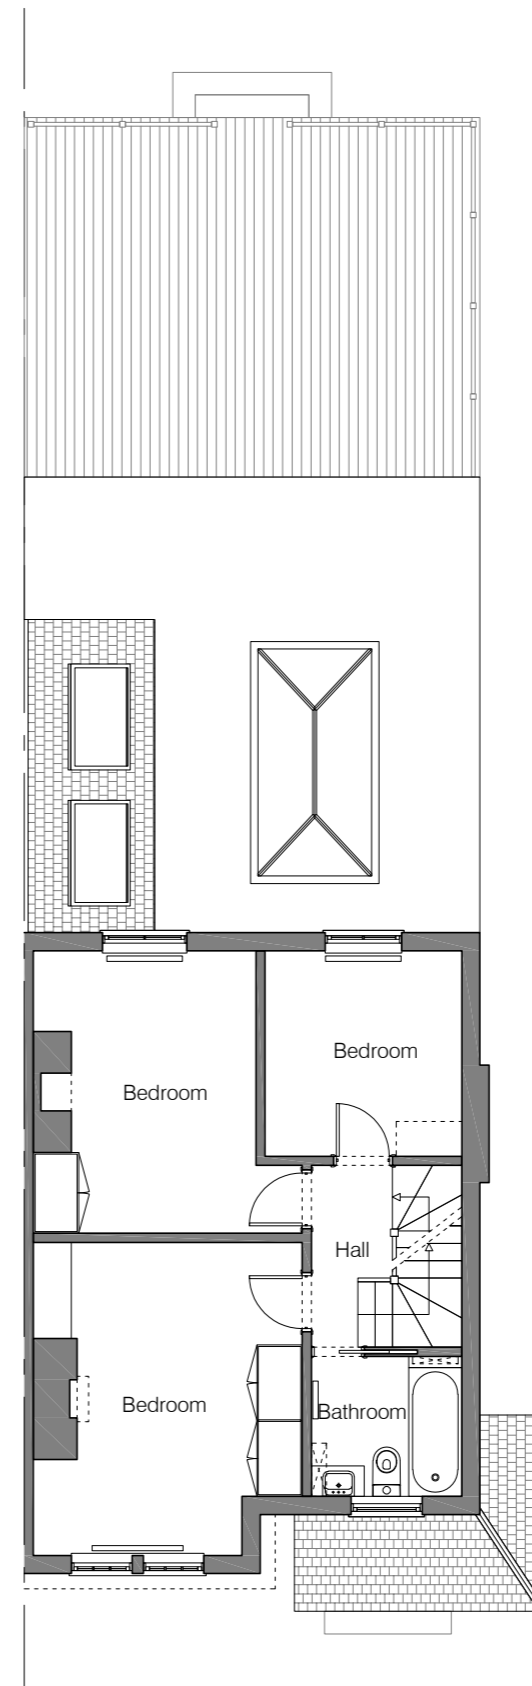

02 Existing First Floor Plan

Notes

1. All dimensions in millimeters unless noted otherwise
2. No deviation may be made from the details shown on this drawing without the prior permission of the architect. Any discrepancy between this and any other documents shall be referred immediately to the architect. IF IN DOUBT ASK

Revisions

A 14.09.21 Issued for planning

Client

Marco Puccini

Project

31 Tudor Road, TW12 2NG, Hampton

Drawing Title

Existing Plans

Scale 1:100/A3

Date September 2021 Drawn LT

Job no. 2138

Dwg no. EX(01)01

Rev no.B

SQUARE ONE ARCHITECTS

9 Milton Road, Hampton, London TW12 2LL T +44 (0)20 3795 4812 | info@squareonearchitects.co.uk

