




NOTE:
All measurements to be checked on site.
This drawing is prepared for planning purposes only.

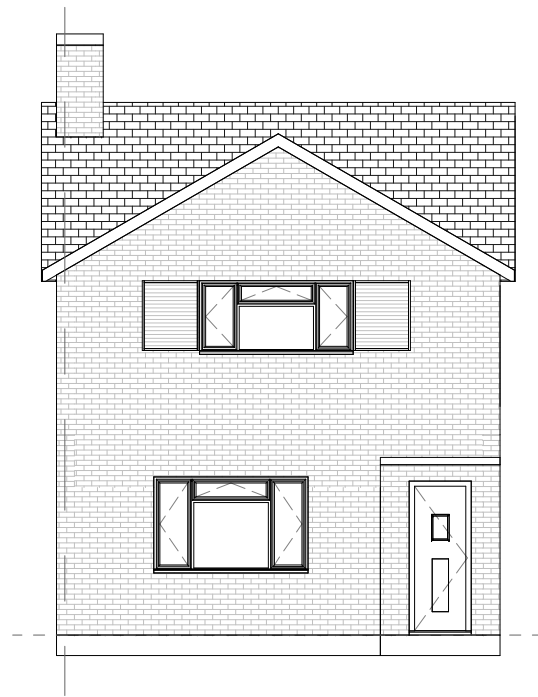


04/201 - EXISTING FRONT ELEVATION
1: 100

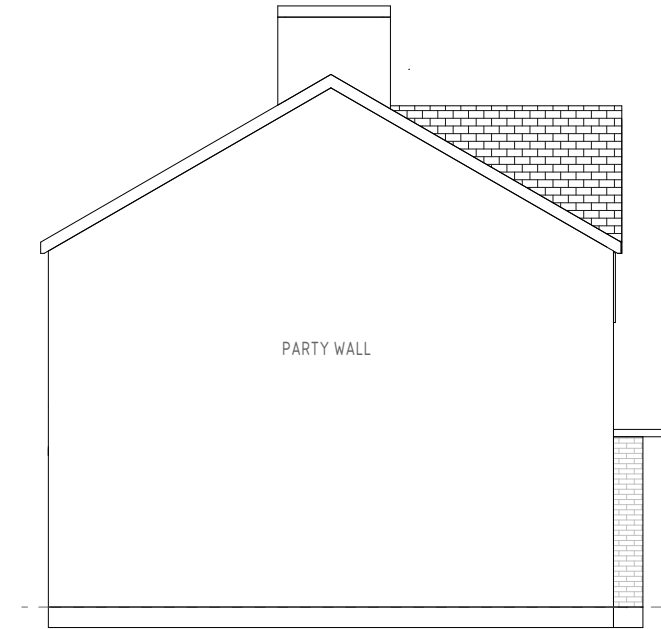


04/202 - EXISTING LEFT ELEVATION
1: 100

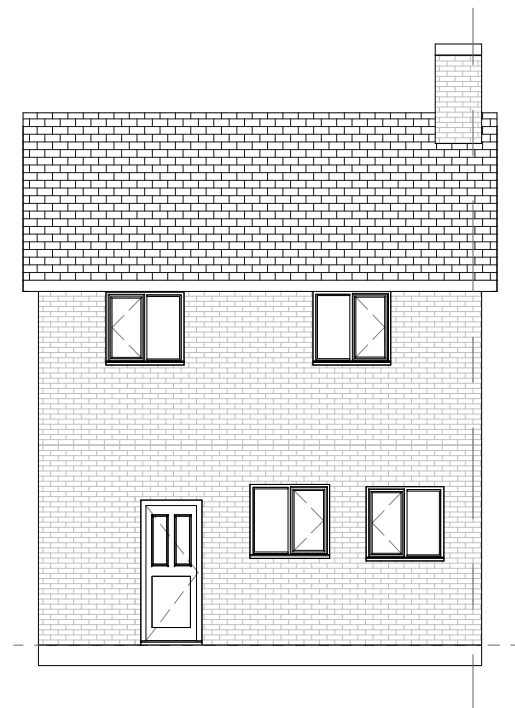

04/203 - EXISTING REAR ELEVATION
1: 100

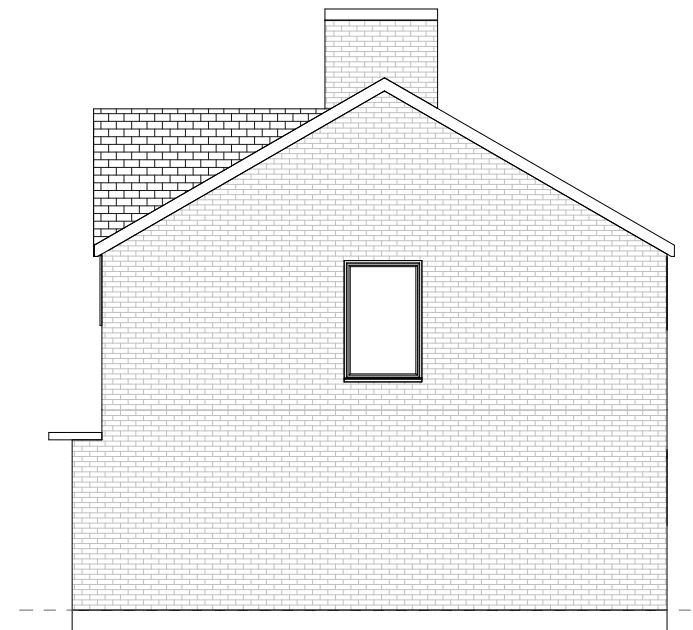

04/204 - EXISTING RIGHT ELEVATION
1: 100

 

VISUAL SCALE 1:100 @ A3

PROJECT NO.
503
PROJECT ADDRESS:
51 KINGS FARM AVE RICHMOND TW10 5AE
SHEET NO: REV:
503/ 04 A
SCALE:
1: 100 @A3
DRAWING TITLE:
EXISTING ELEVATIONS
DATE:
SEP 2021