
 
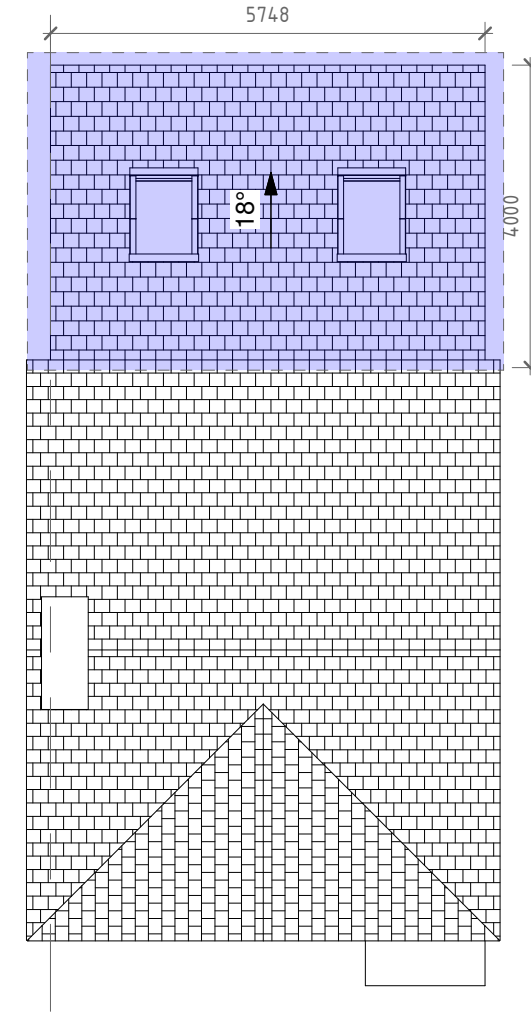
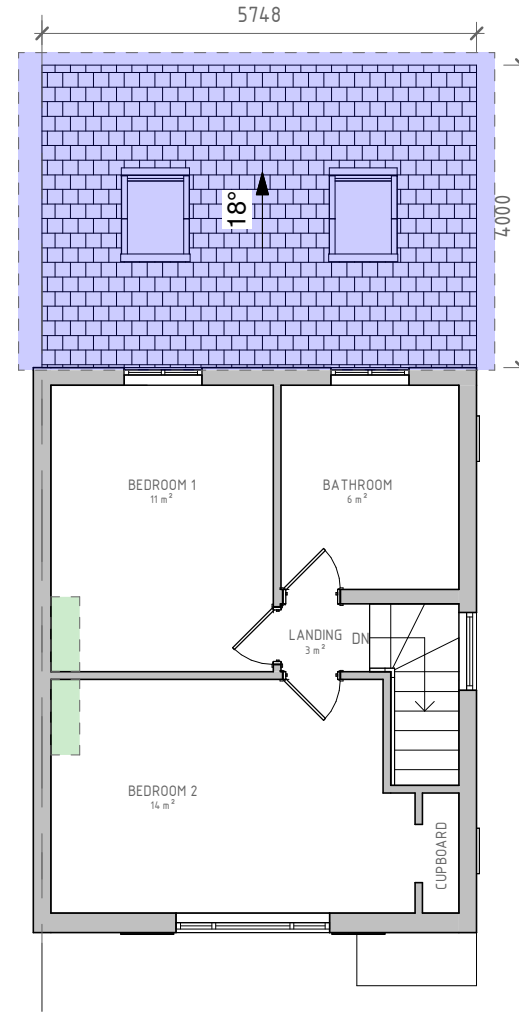


NOTE:  
 All measurements to be checked on site.  
 This drawing is prepared for planning purposes only.

- REAR EXTENSION SUBMITTED UNDER LARGER HOME EXTENSION SCHEME  
 REF: PP-10226730
- NEW WINDOWS AND REMOVAL OF CHIMNEY BREASTS SUBMITTED UNDER LAWFUL DEVELOPMENT CERTIFICATE  
 REF: PP-10226794

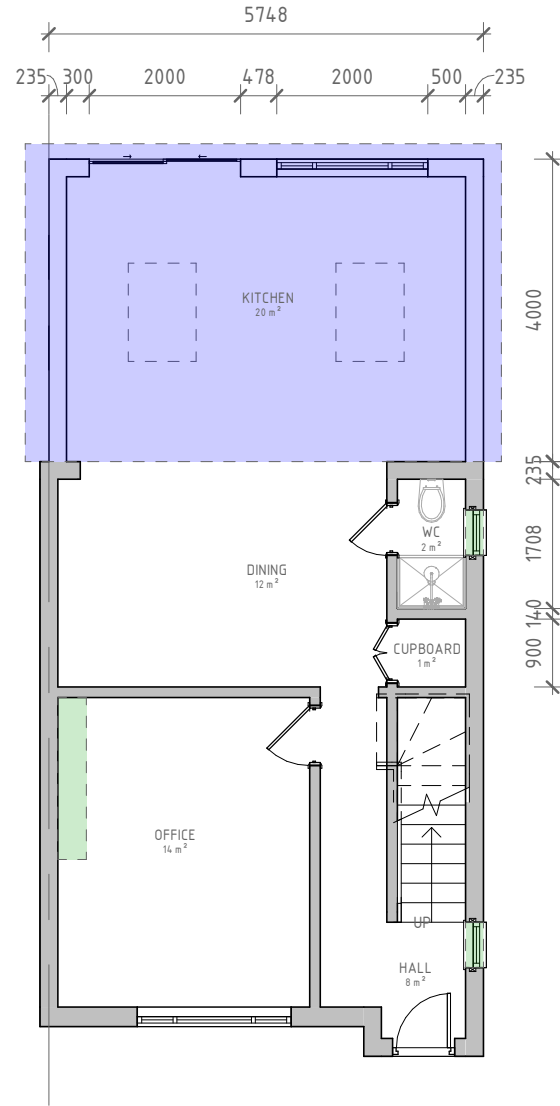

VISUAL SCALE 1:100 @ A3

PROJECT NO:  
 503  
 PROJECT ADDRESS:  
 51 KINGS FARM AVE RICHMOND TW10 5AE  
 SHEET NO: REV:  
 503/ 05 A  
 SCALE:  
 1: 100 @A3  
 DRAWING TITLE:  
 PROPOSED FLOOR PLANS  
 DATE:  
 SEP 2021