
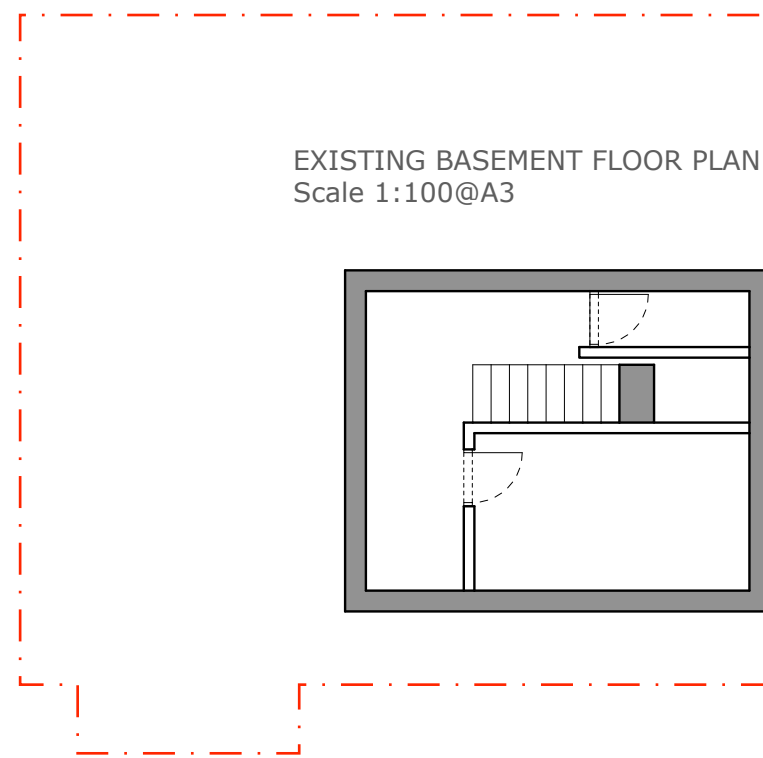
 www.angelocampagna.com info@angelocampagna.com	
ADDRESS: FAIR LAWN, ORMOND AVENUE, RICHMOND, TW10 6TN	JOB No 383
CLIENT: Mr P. Wood	DRAWING N. 002
REVISION: A	
DRAWING TITLE: Existing Floor Plans	
SCALE: 1:50/1:100 @ A3	
STATUS: DESIGN	
REVISIONS: 0/14.5.21/1st issue	
0/date/info	
0/date/info	
0/date/info	
	



EXISTING GROUND FLOOR PLAN
Scale 1:100@A3



EXISTING BASEMENT FLOOR PLAN
Scale 1:100@A3

