



DO NOT SCALE FROM THIS DRAWING  
All dimensions to be checked on site

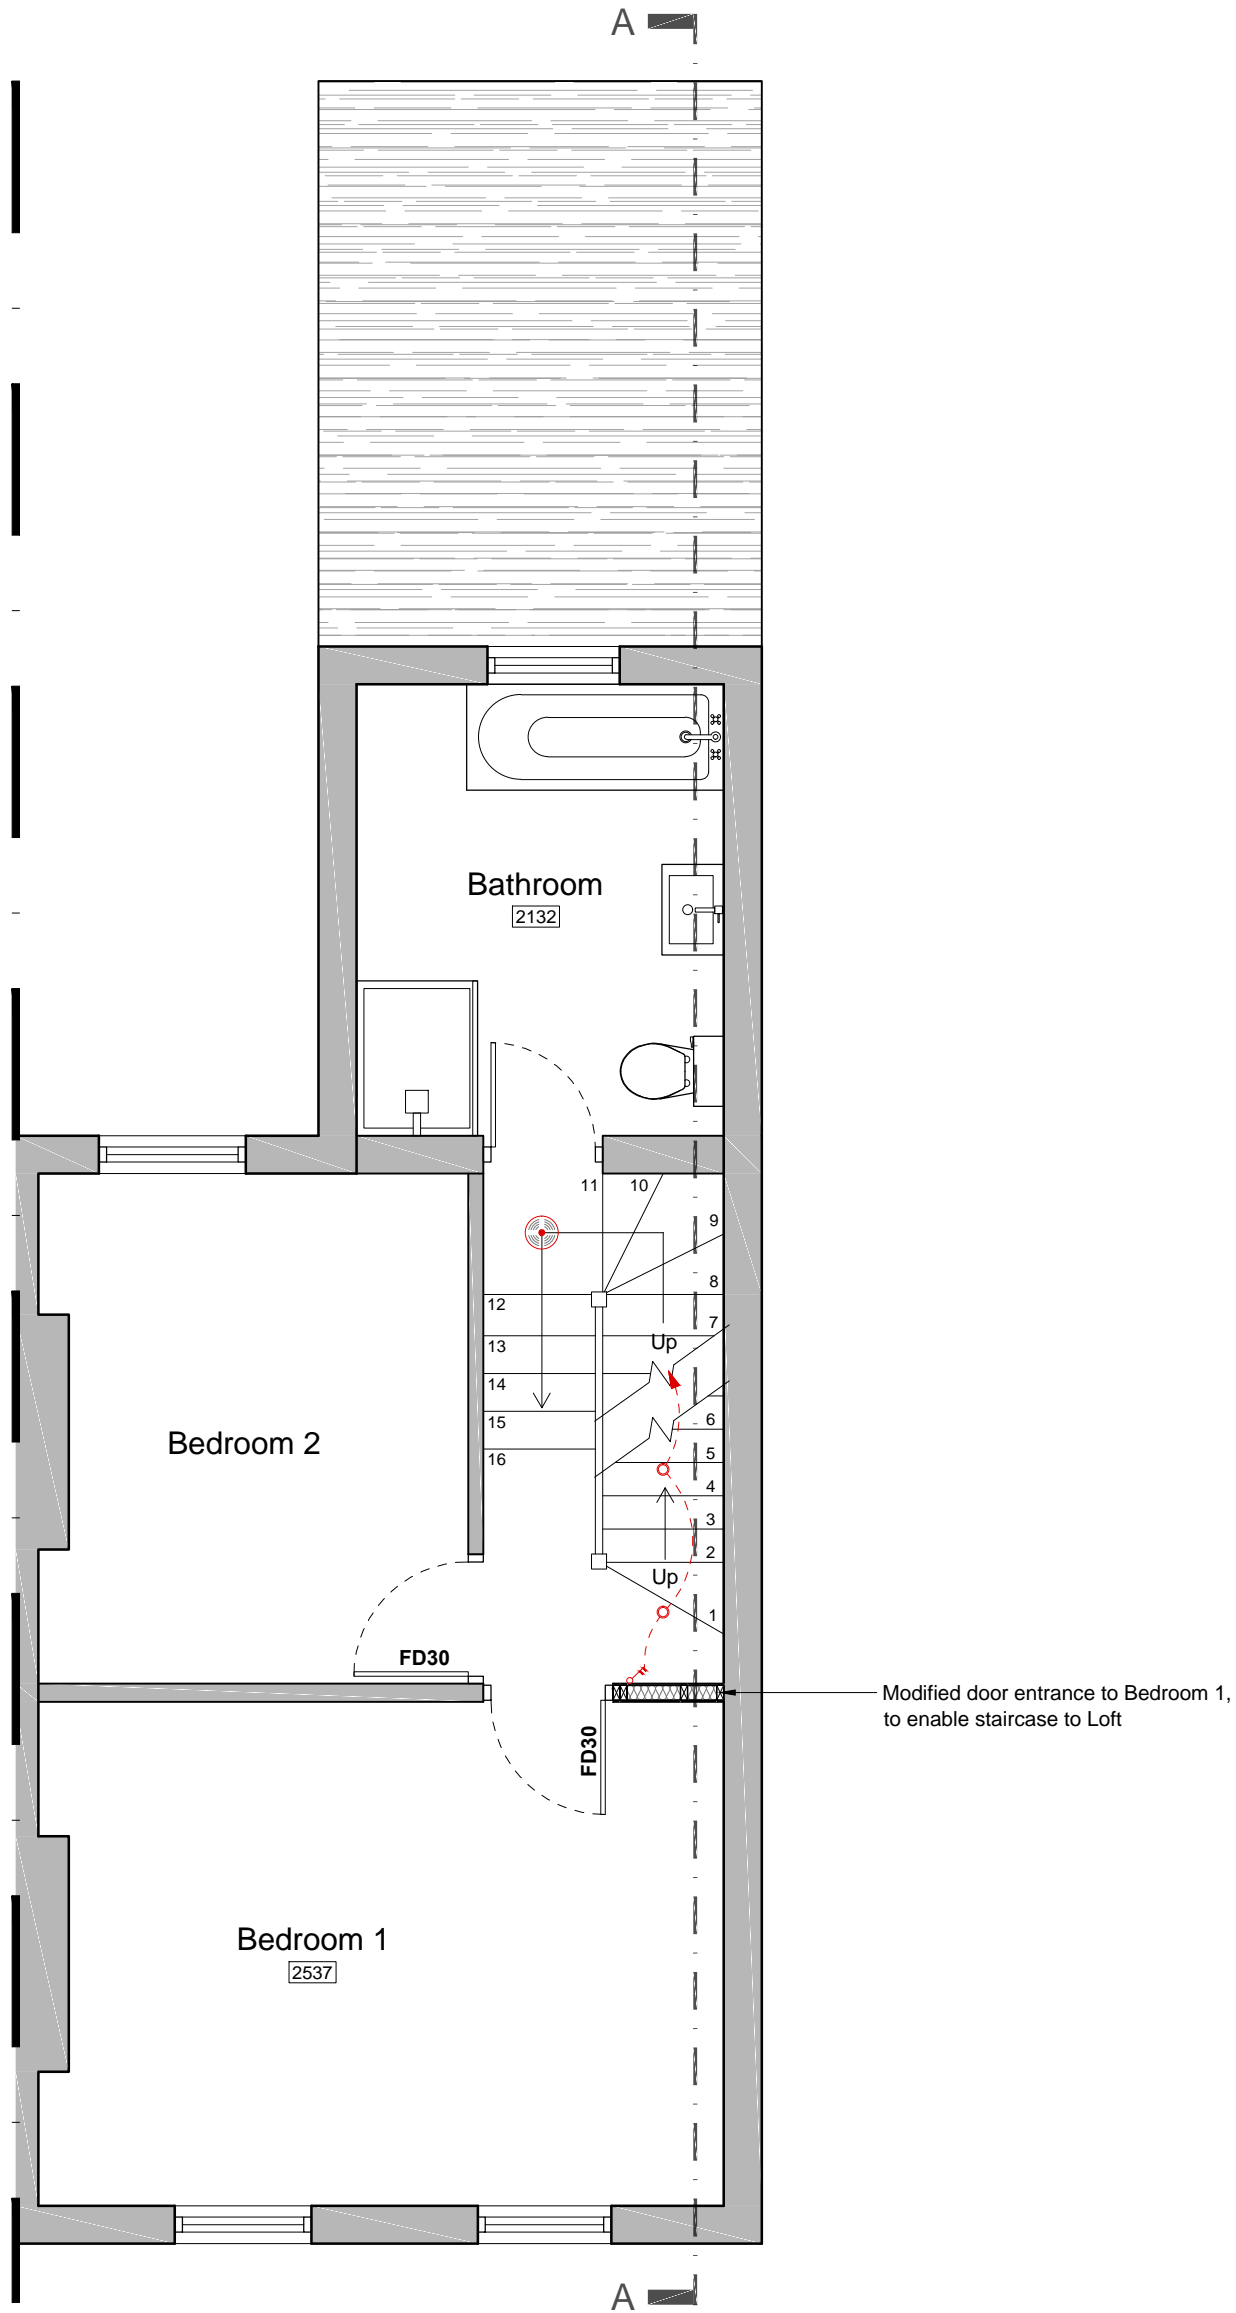

First Floor - Proposed

 

Project:	8 South Western Road, Twickenham, TW1 1LQ		
Ref:	CPA/0821/8SouthWestern/FF		
Dwg. Title:	Proposed First Floor Plan		
Date:	20.09.21	Scale:	1:50 @ A3
Rev.:			-