


DO NOT SCALE FROM THIS DRAWING
All dimensions to be checked on site




Front Elevation - Proposed

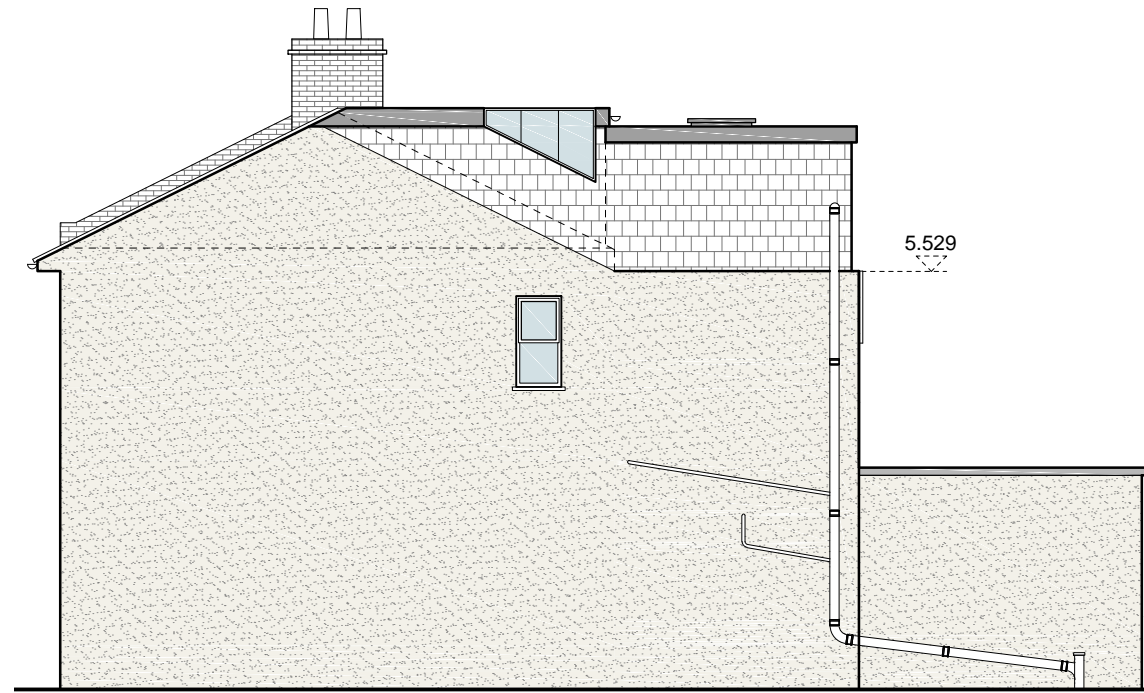


Side Elevation No. 10 - Proposed




Rear Elevation - Proposed

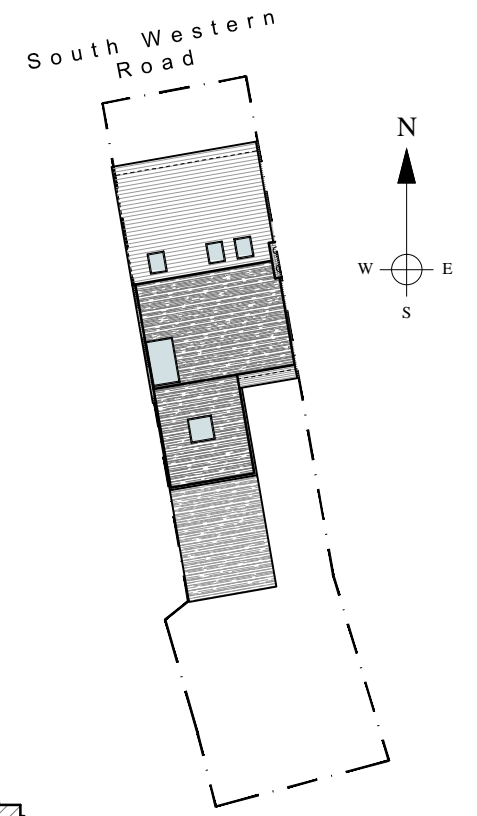


Block Plan
Scale 1:250

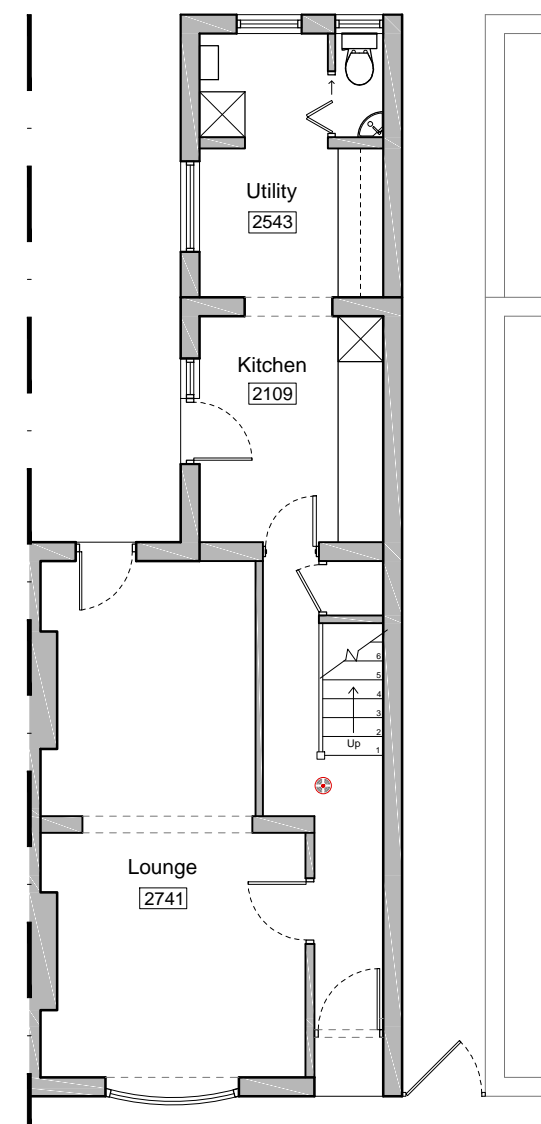

Ground Floor - Proposed

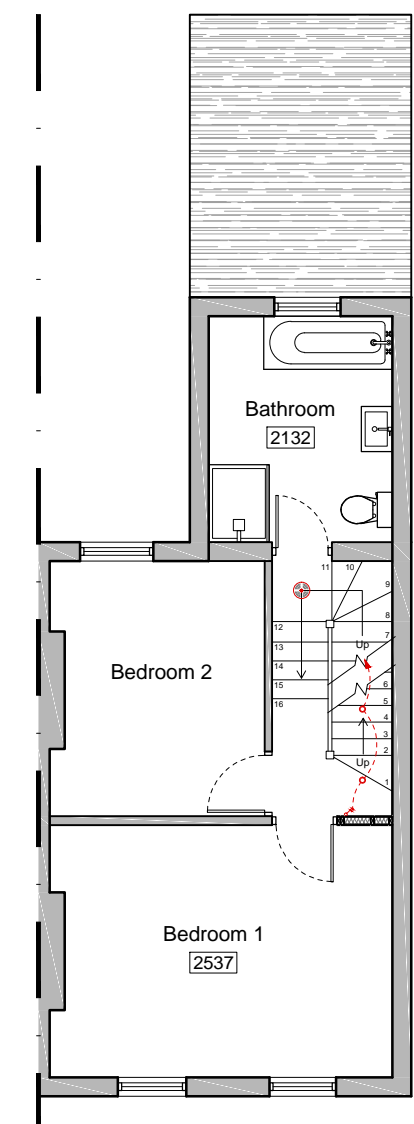


First Floor - Proposed

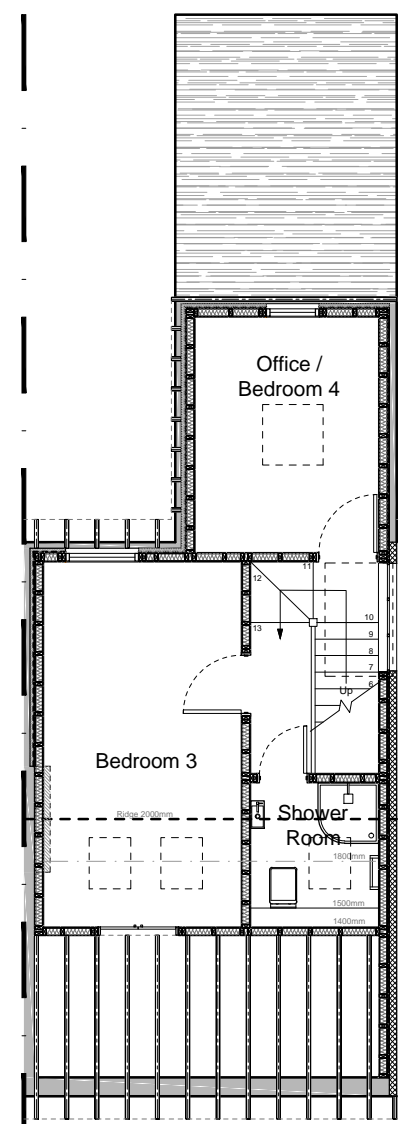

Loft Plan - Proposed



Side Elevation No. 10 - Proposed

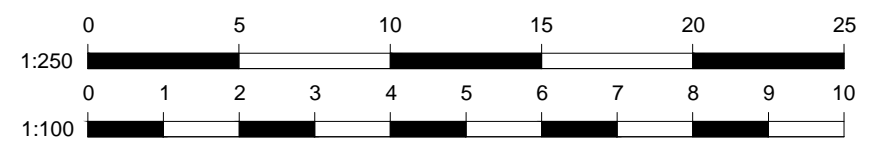

COLE PARK ASSOCIATES
Chartered Surveyors



Project:	8 South Western Road, Twickenham, TW1 1LQ		
Ref:	CPA/0821/8SouthWestern/Prop		
Dwg. Title:	Proposed Loft Conversion		
Date:	20.09.21	Scale:	1:100; 1:250 @ A3
Rev.:	-		