


PLANNING

Elements for demolition/ removal

First Floor rear extension (19th Century Addition) removed. Door replaced with window. All made good with reclaimed bricks.

Modern kitchen units removed

Open historic window.

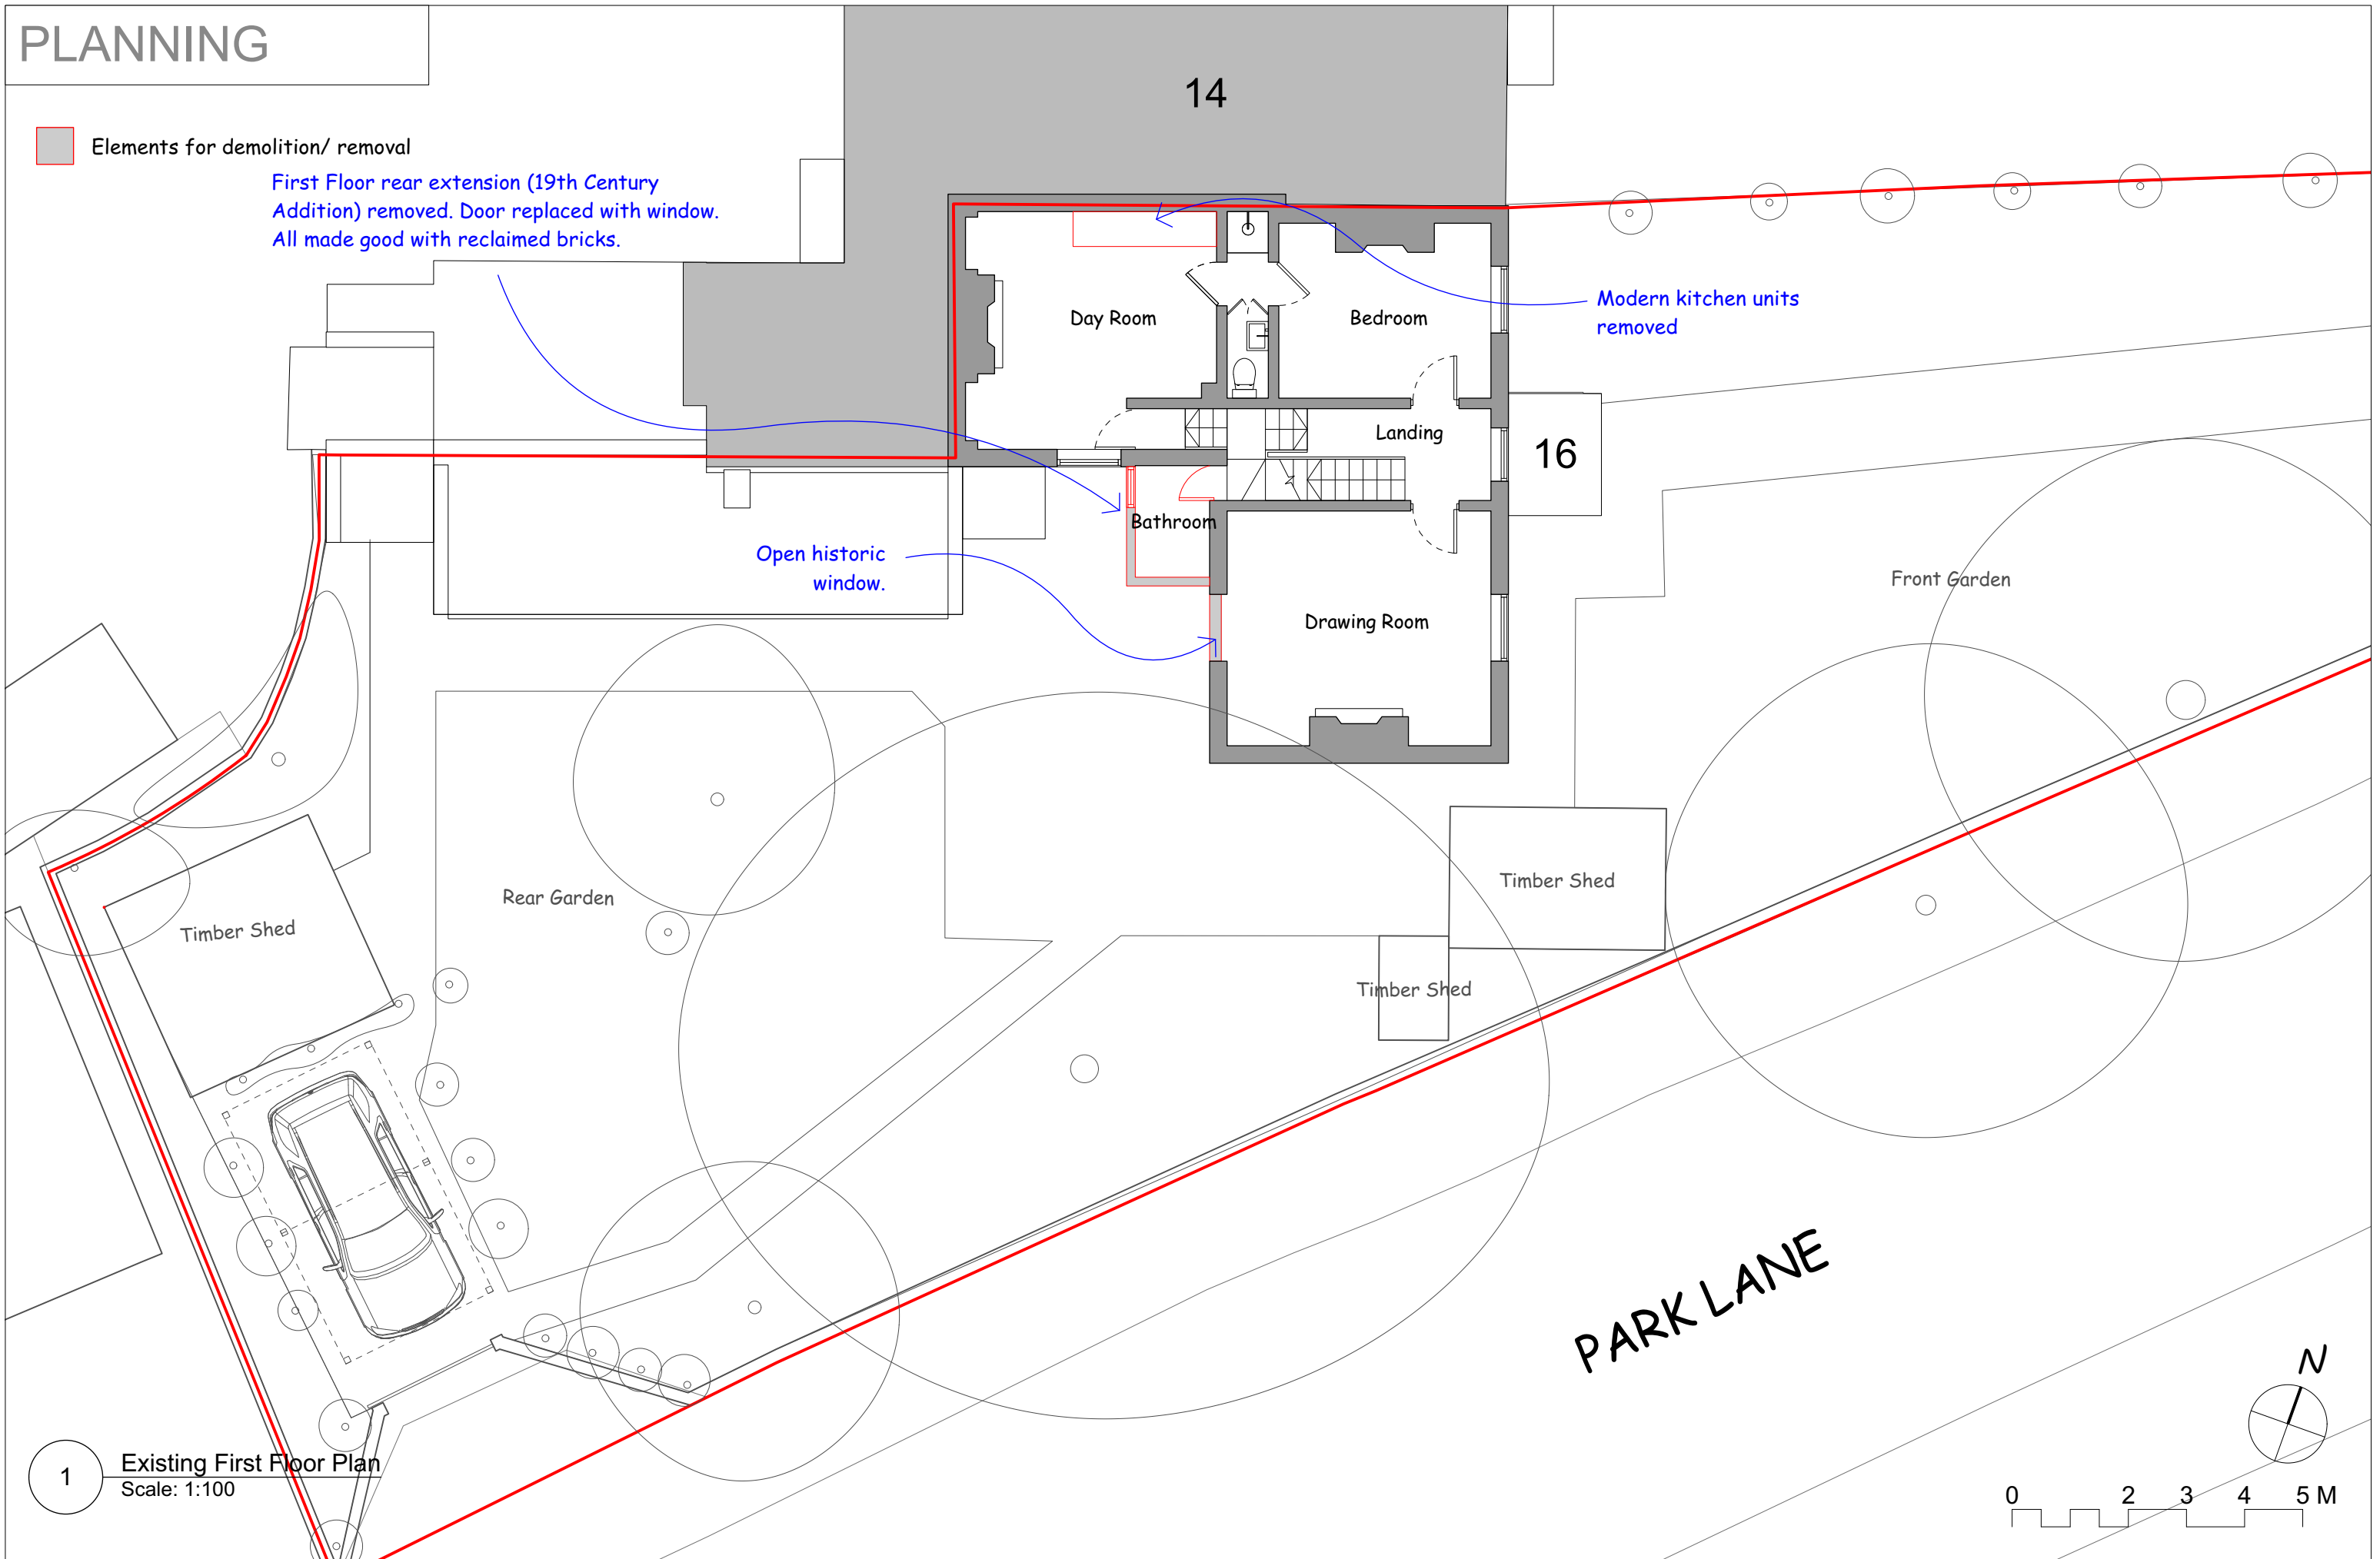

1 Existing First Floor Plan
Scale: 1:100

