


PLANNING

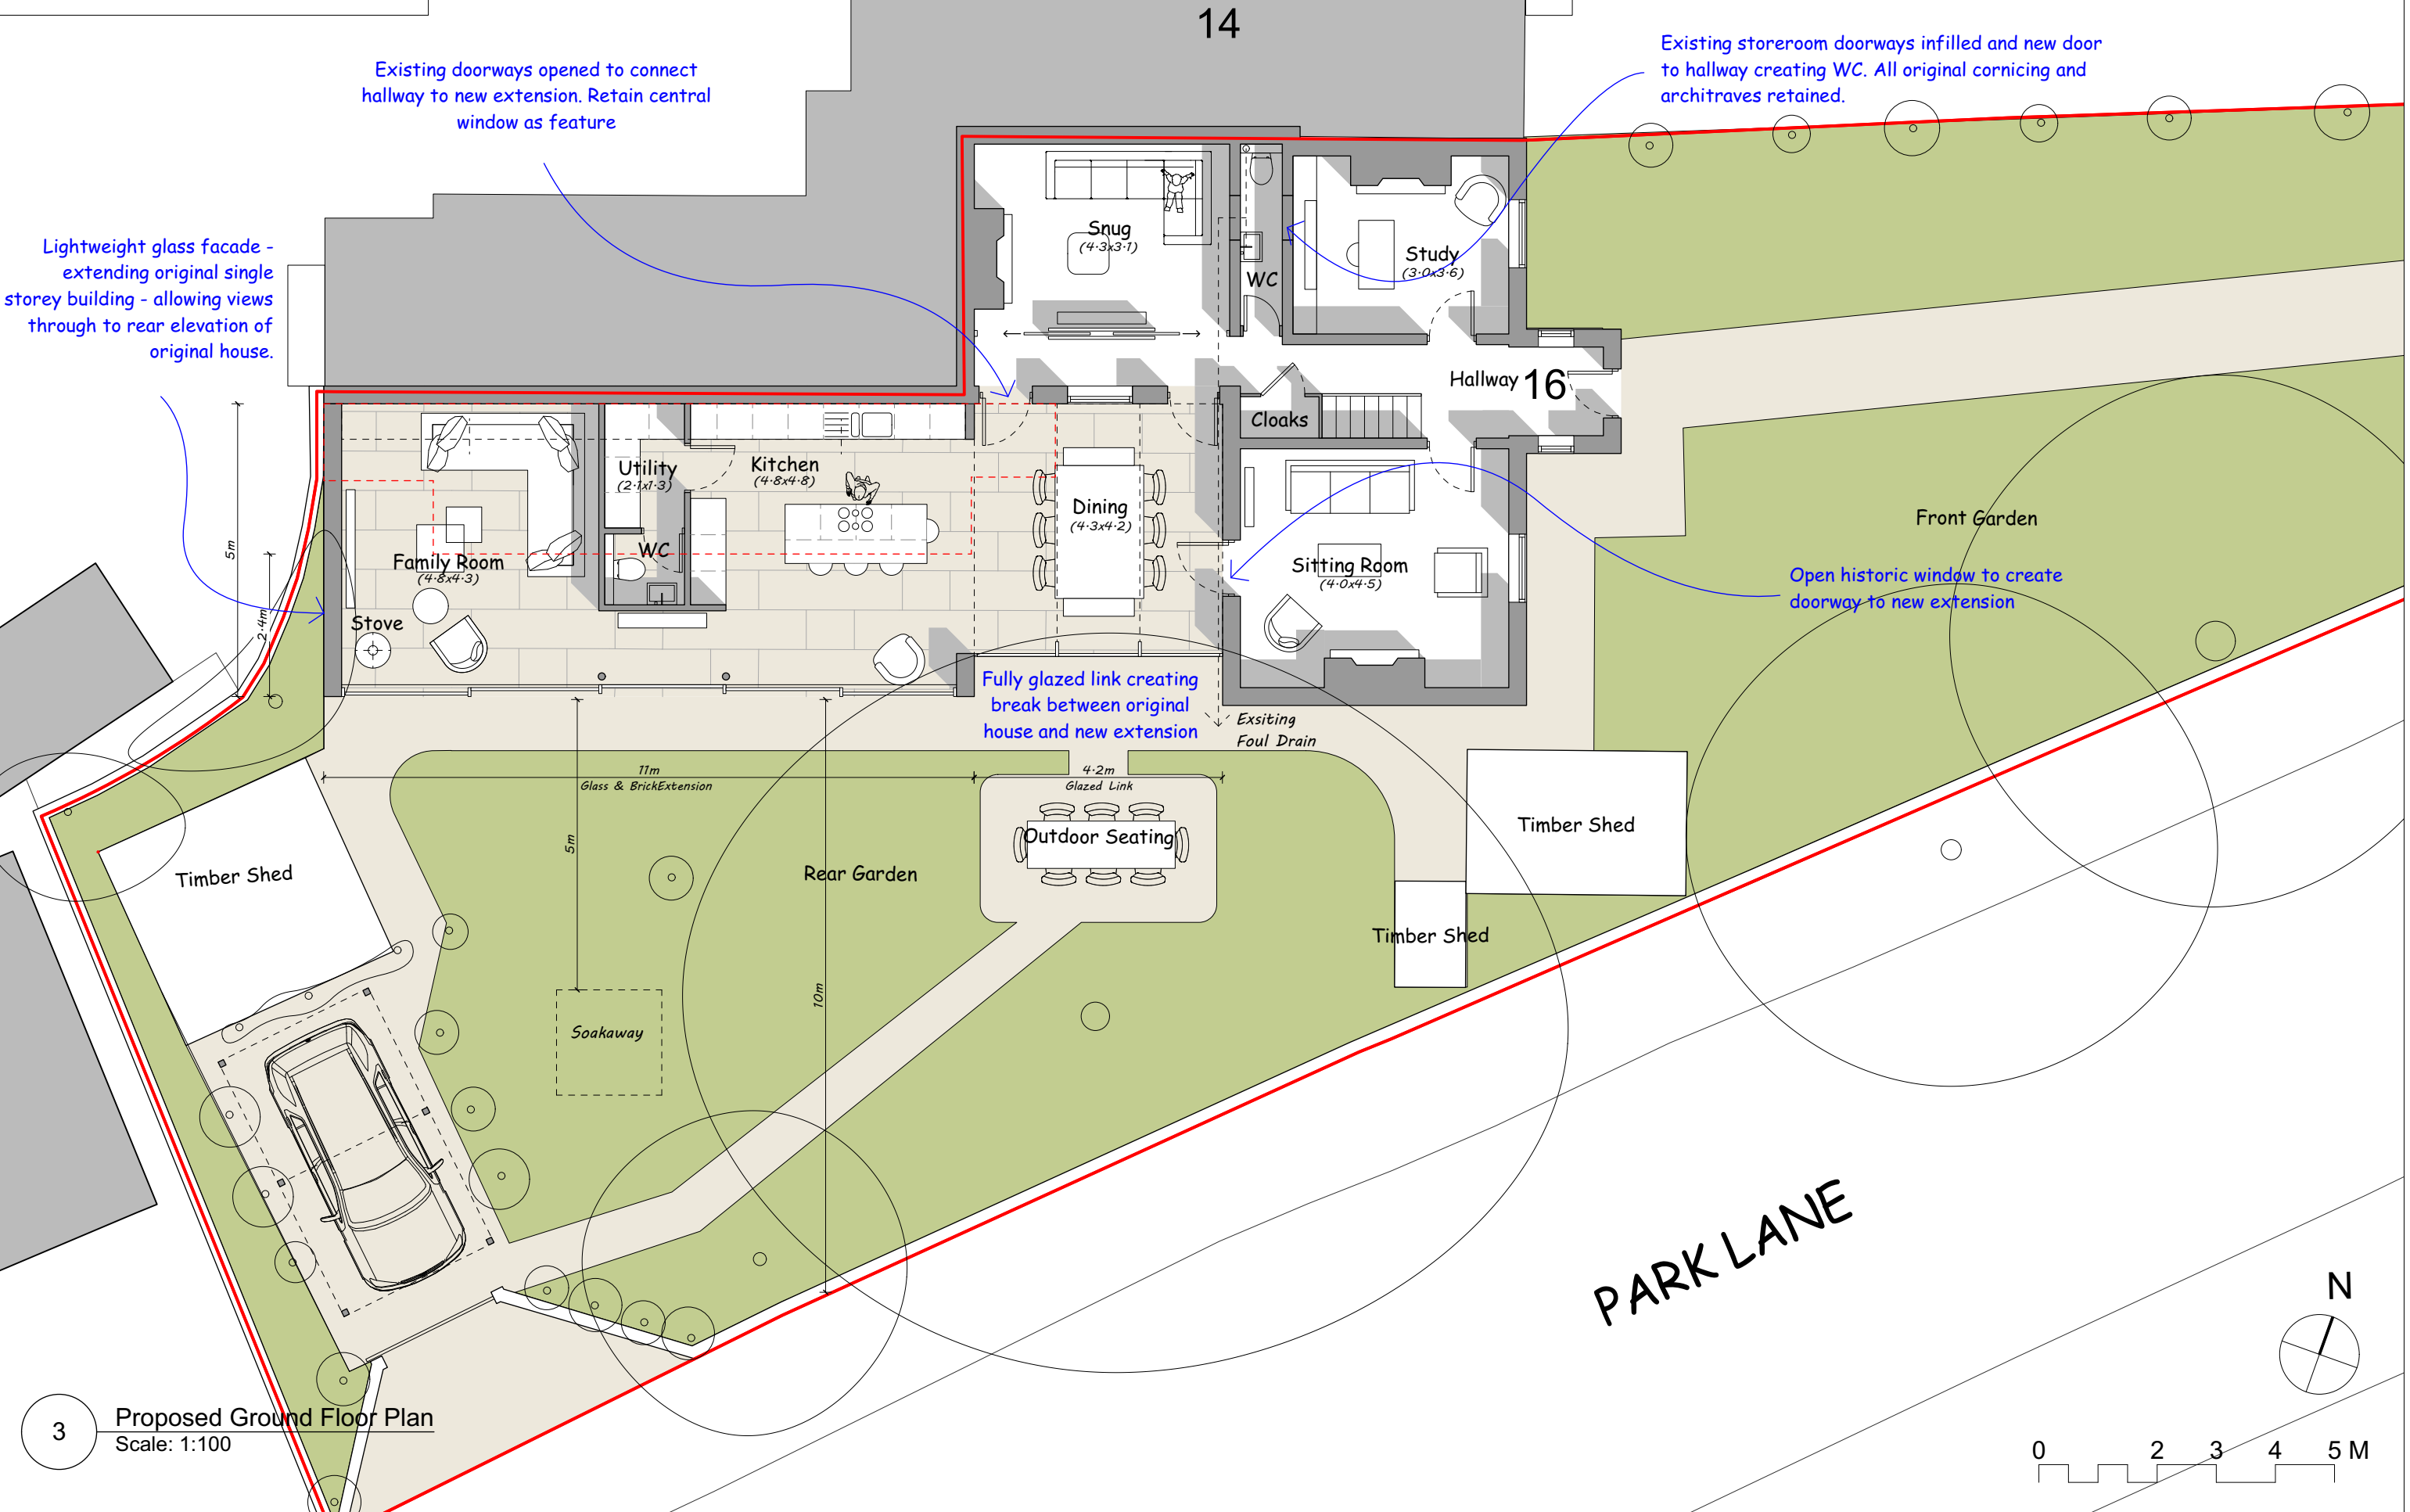

3 Proposed Ground Floor Plan
Scale: 1:100

