


PLANNING

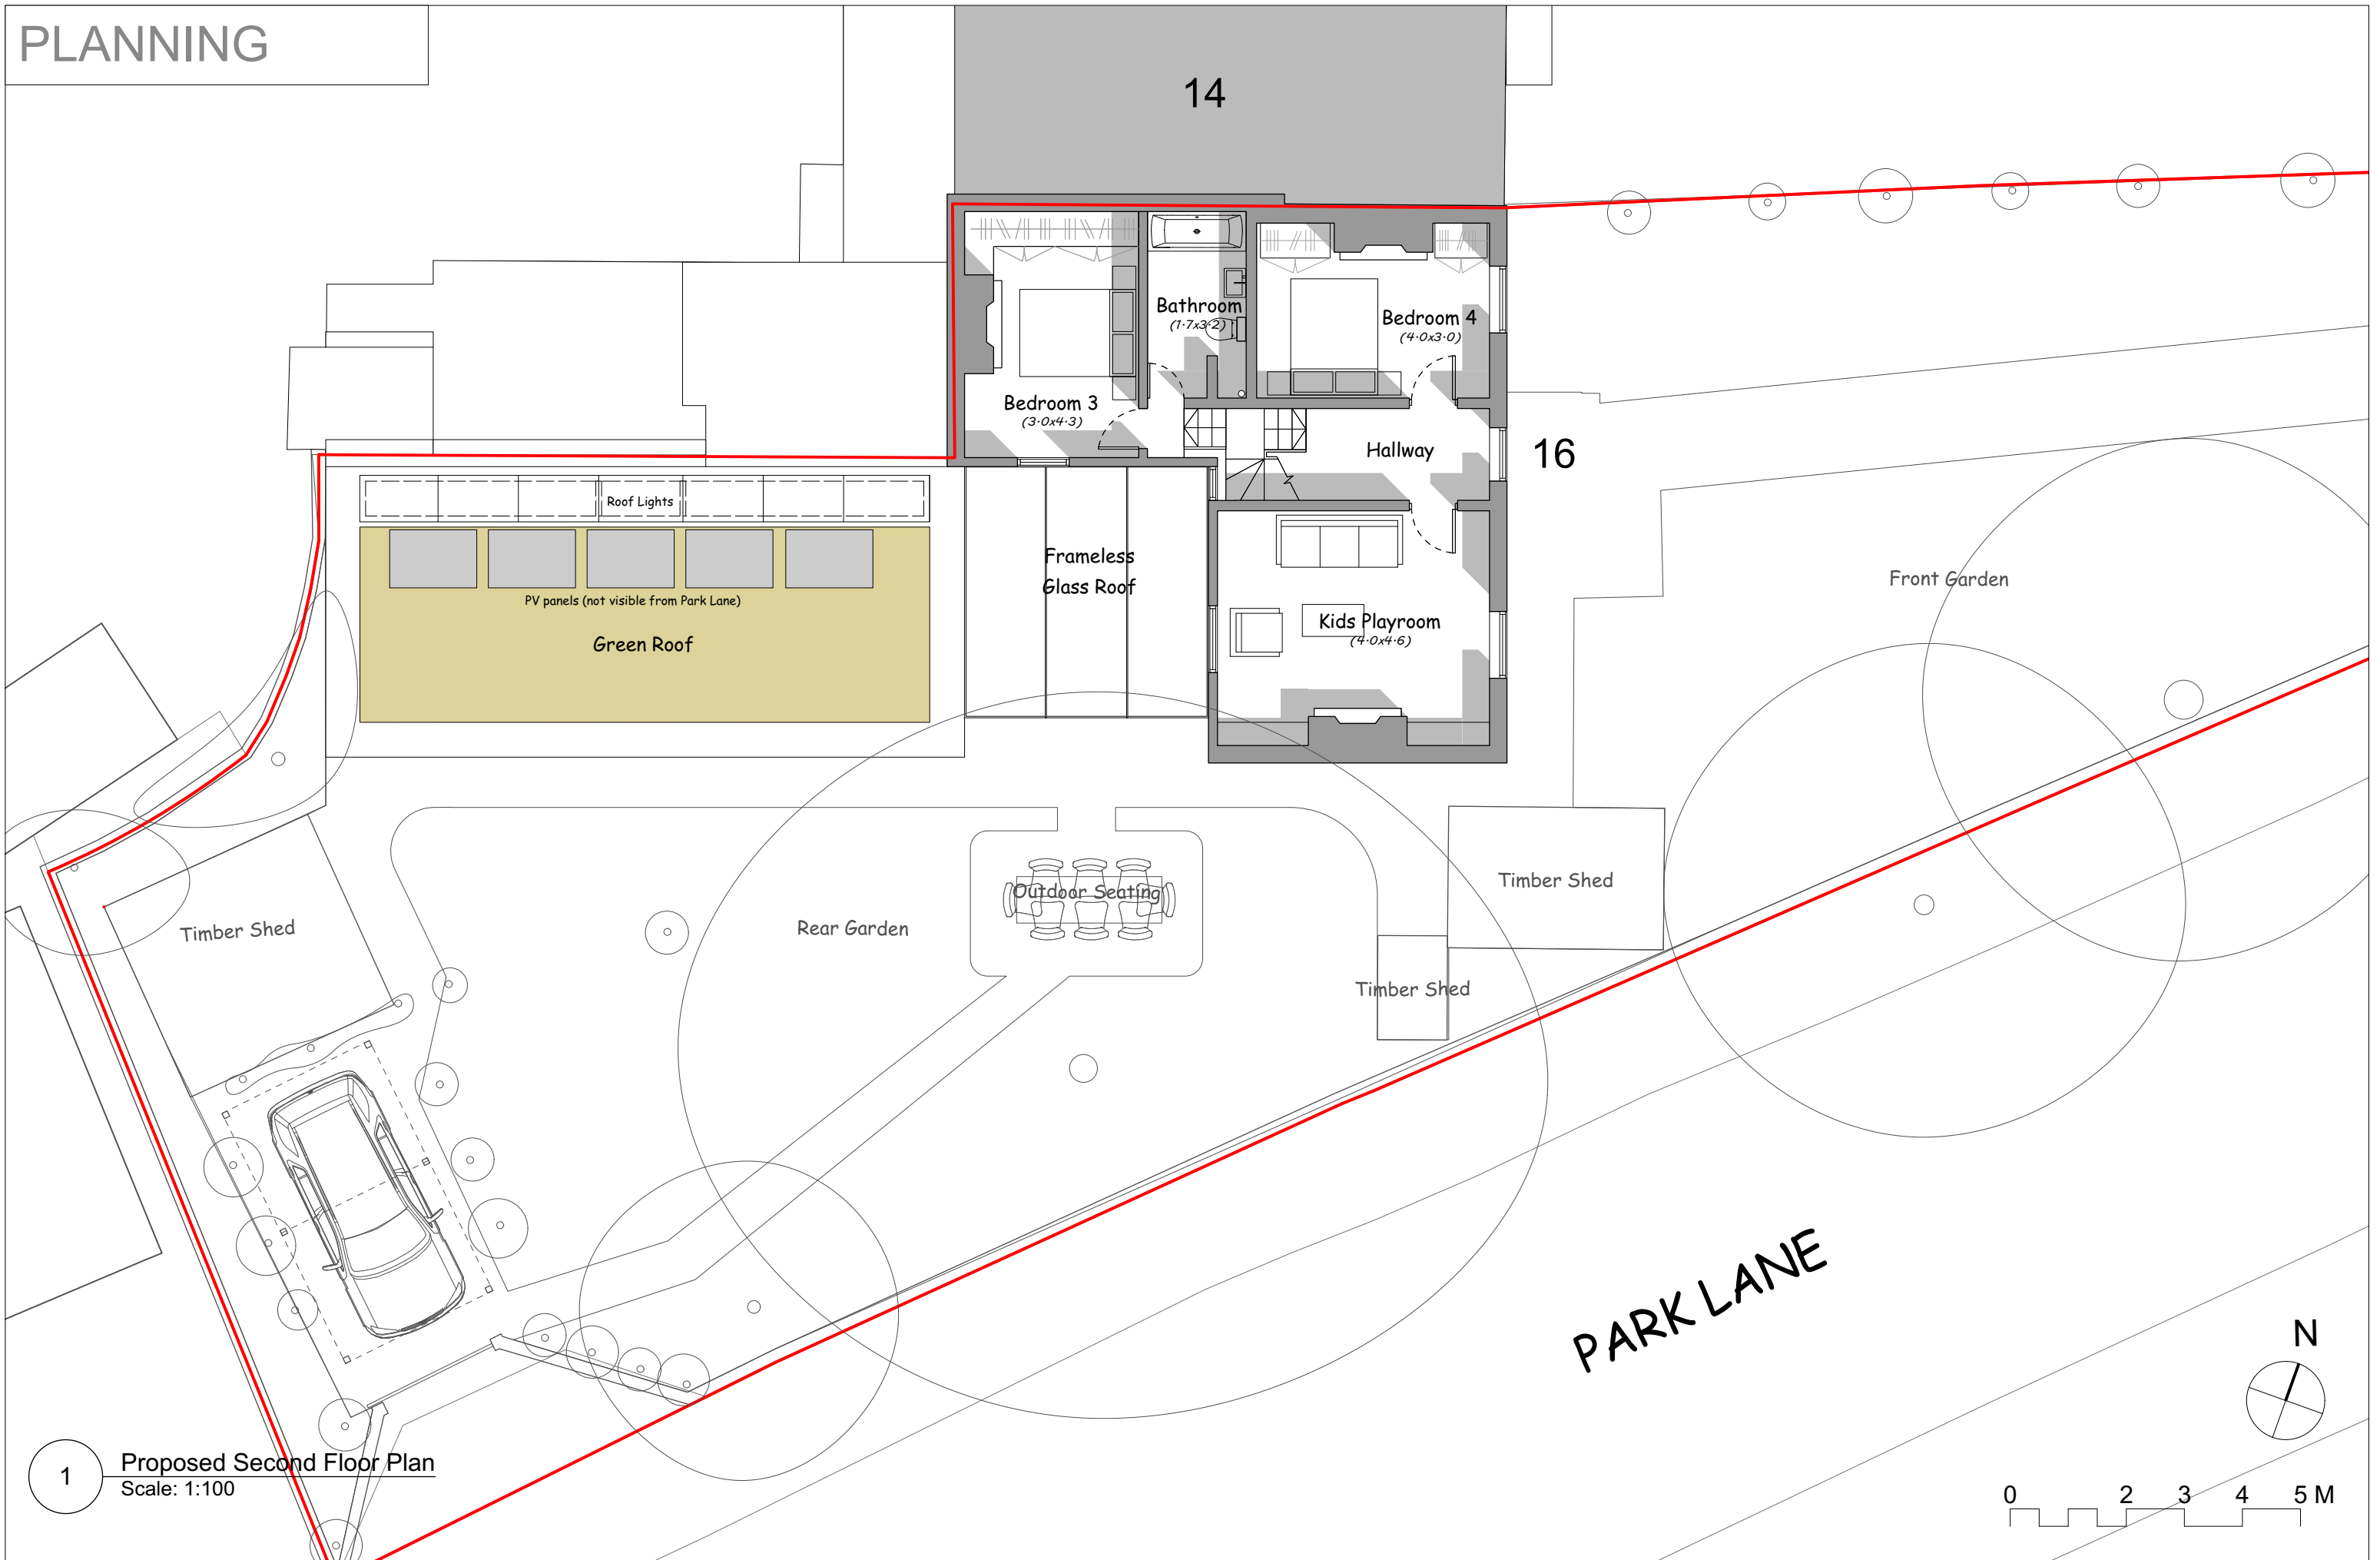

1 Proposed Second Floor Plan
Scale: 1:100