
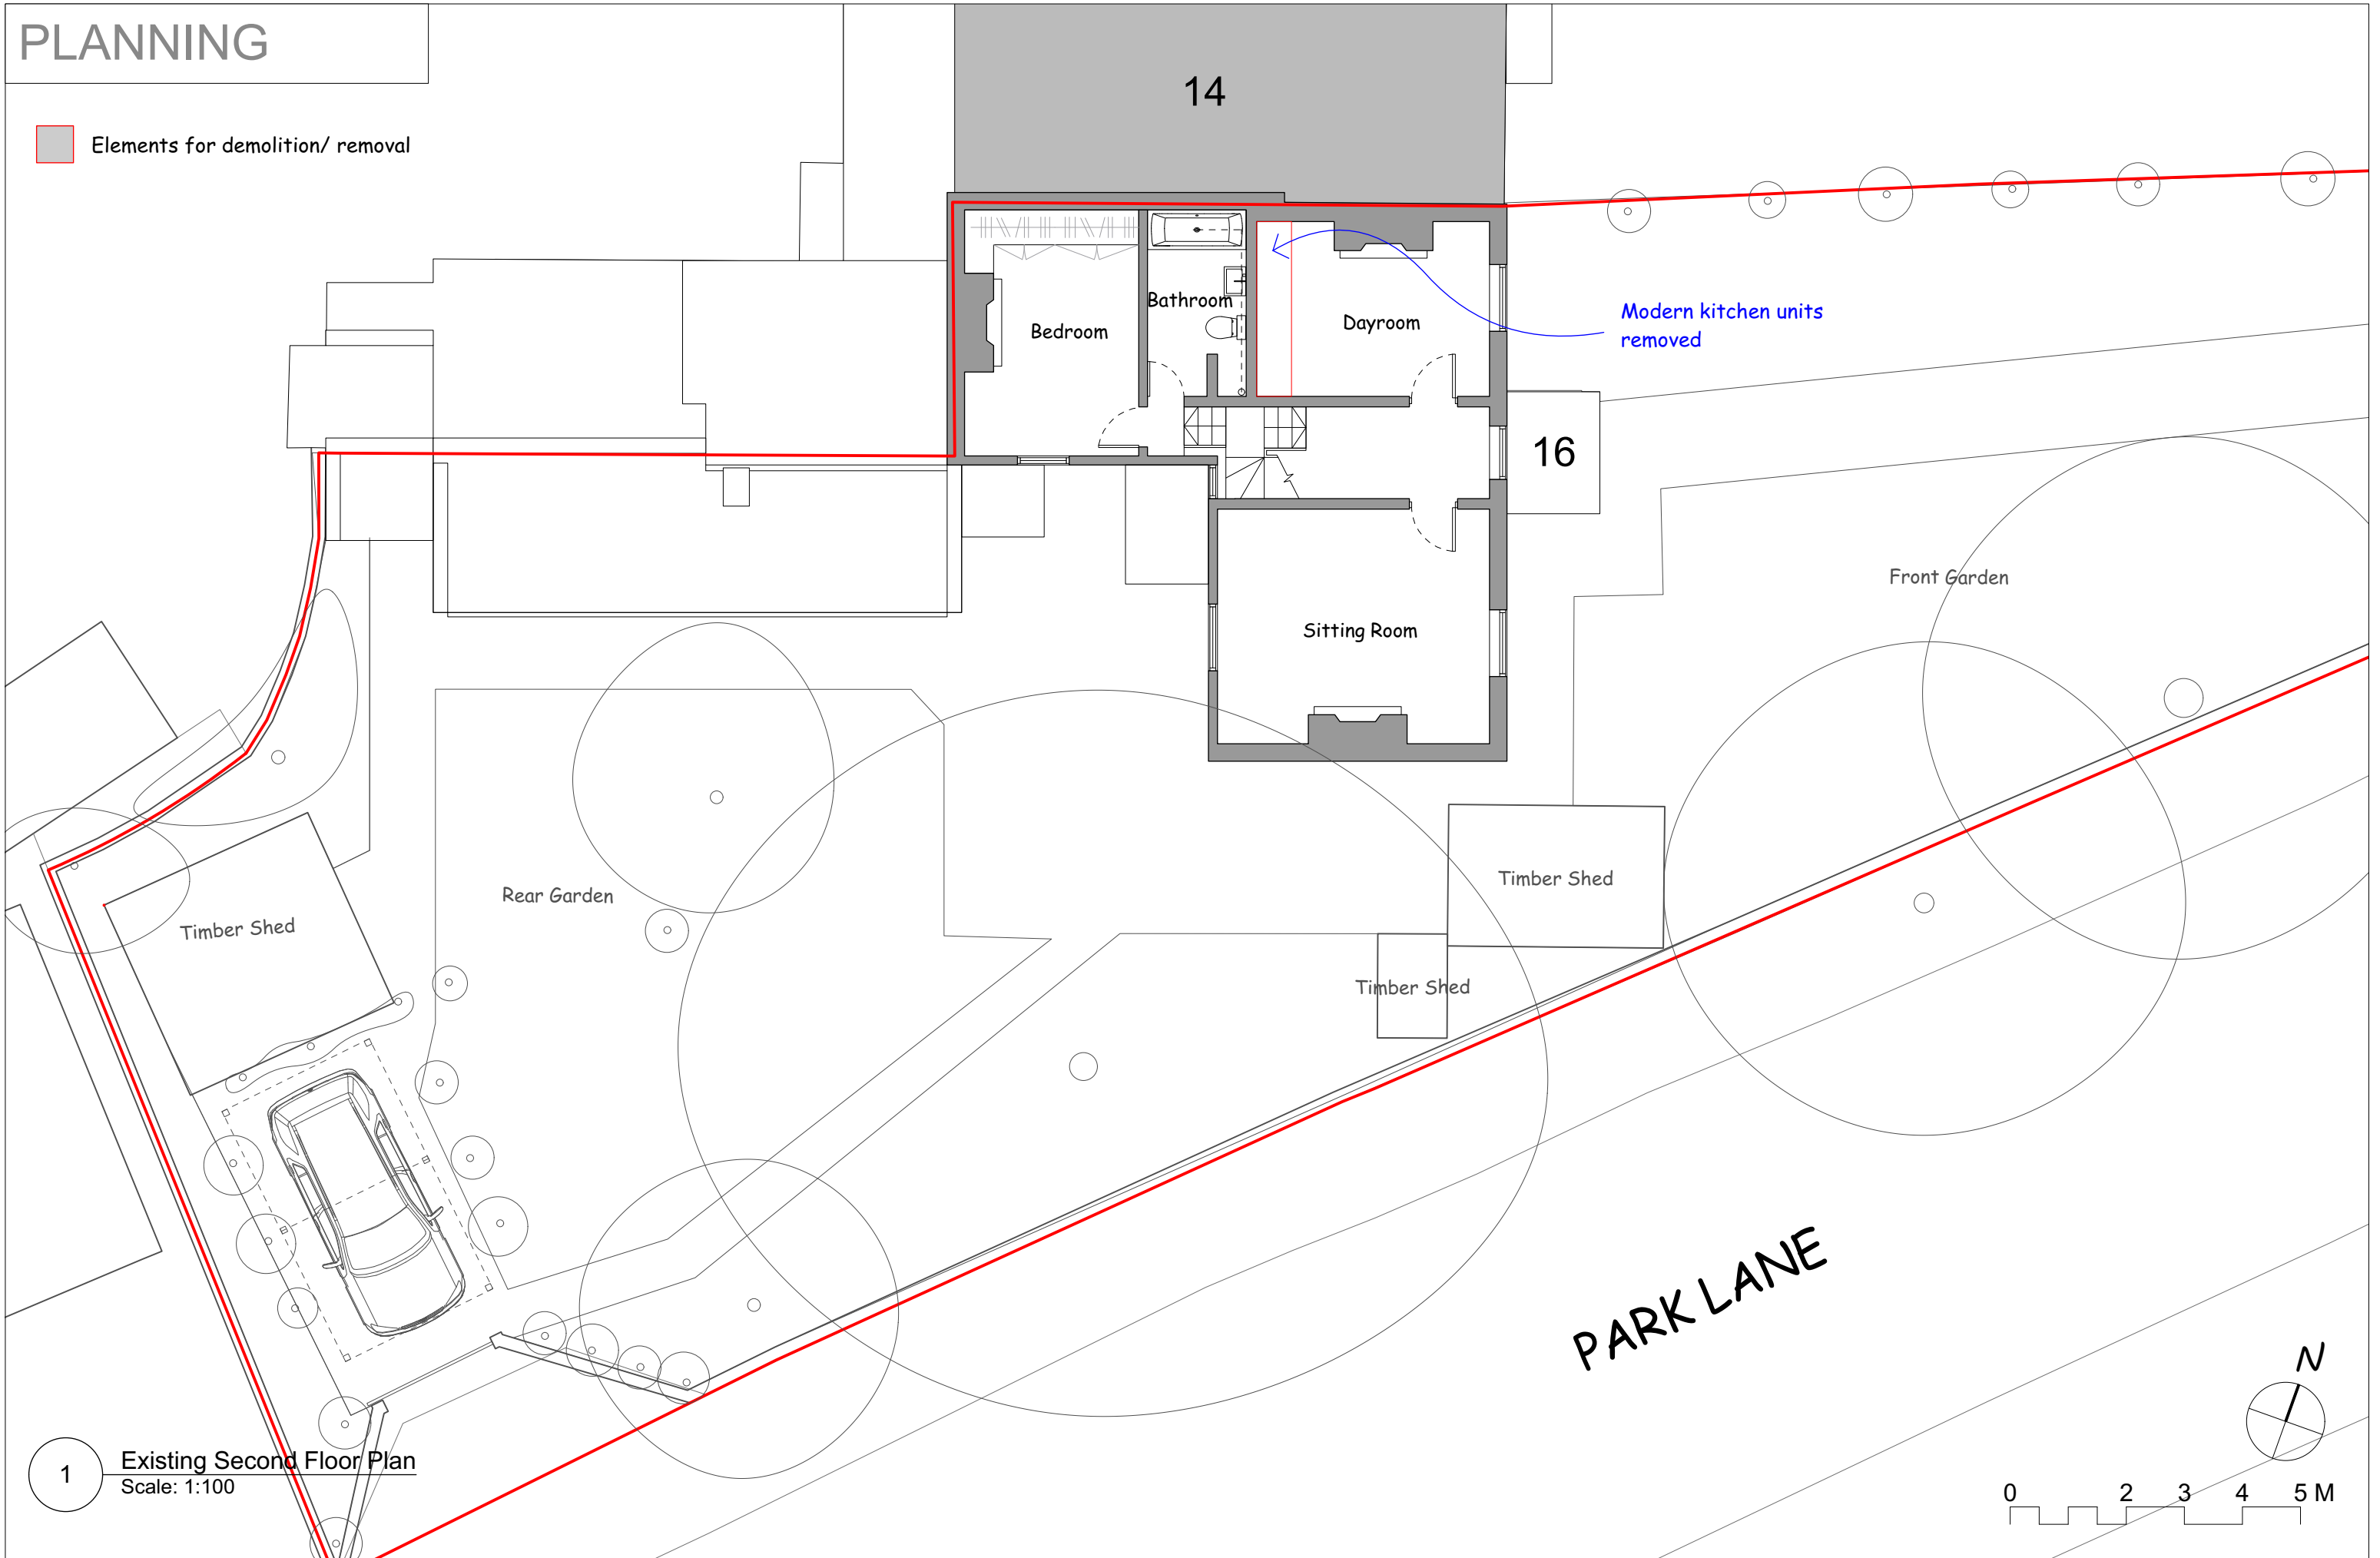


PLANNING

 Elements for demolition/ removal



1 Existing Second Floor Plan
Scale: 1:100