

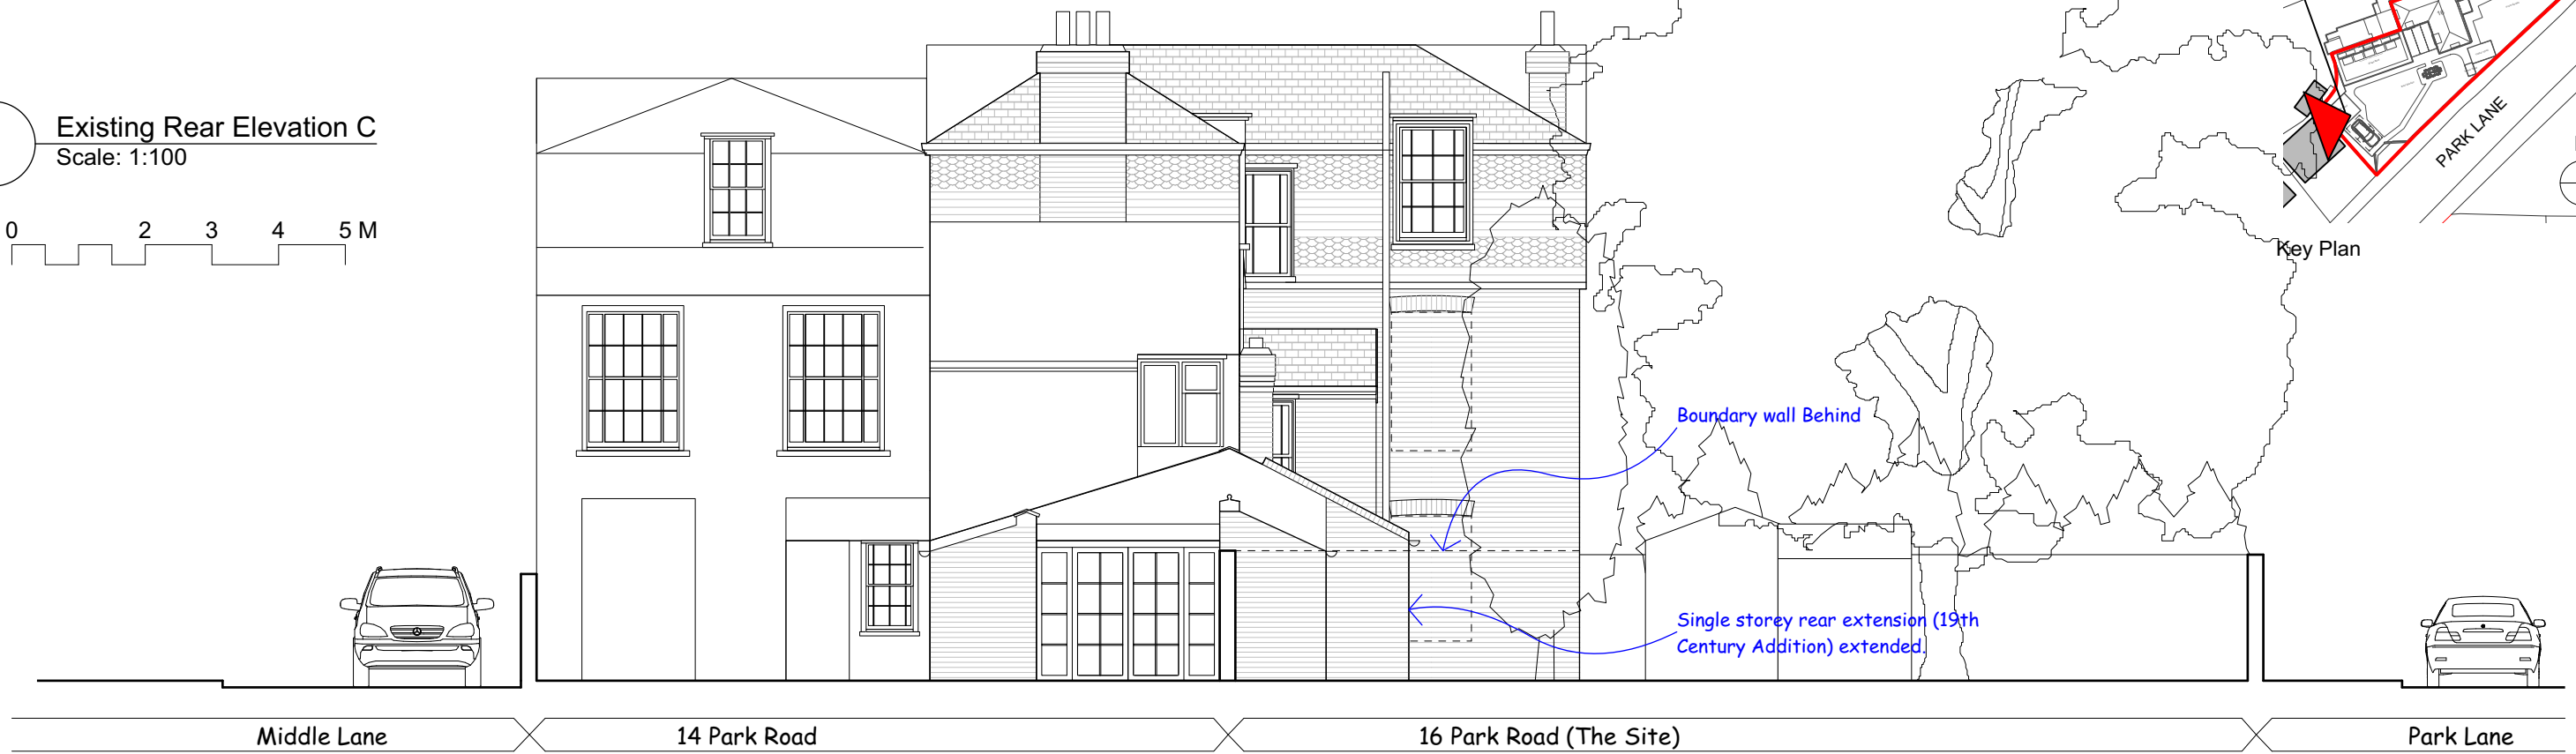
 


# PLANNING

1 Existing Rear Elevation C  
Scale: 1:100

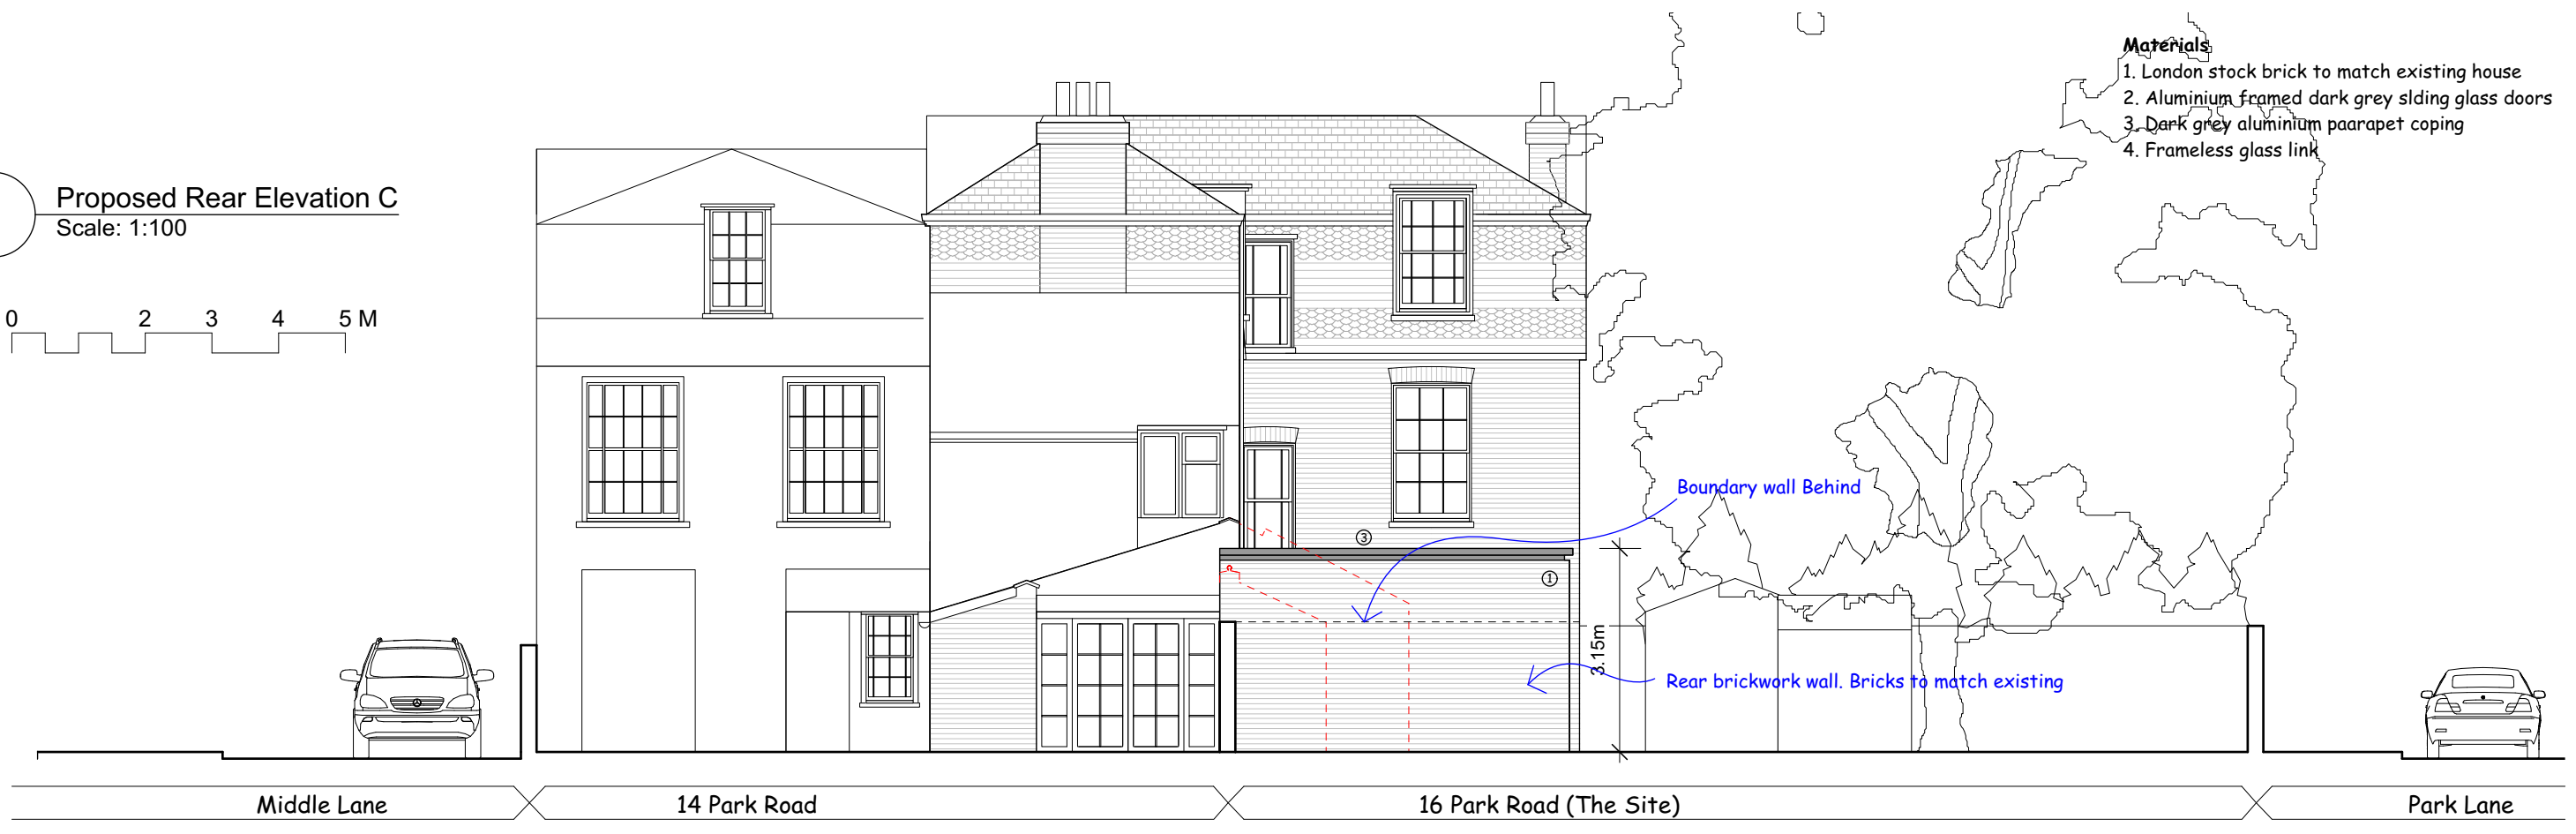

2 Proposed Rear Elevation C  
Scale: 1:100

 

- Materials**
1. London stock brick to match existing house
  2. Aluminium framed dark grey sliding glass doors
  3. Dark grey aluminium parapet coping
  4. Frameless glass link