

<u>Legend</u>

=== Existing walls to be removed

Existing walls to be retained

Proposed new walls

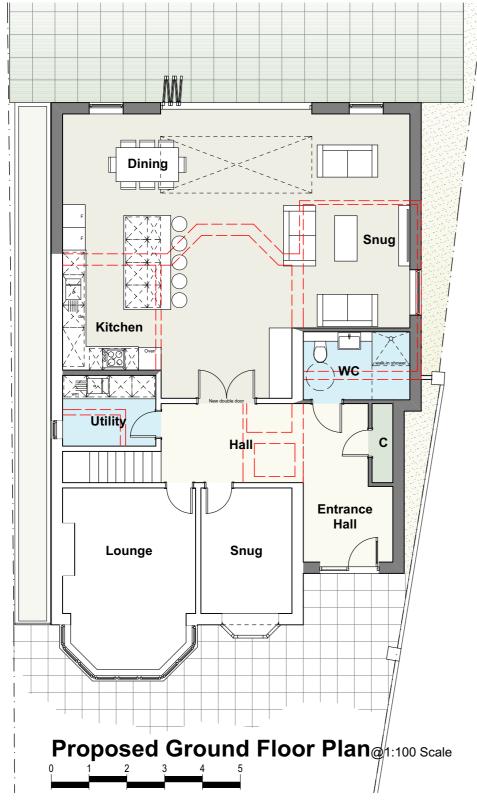

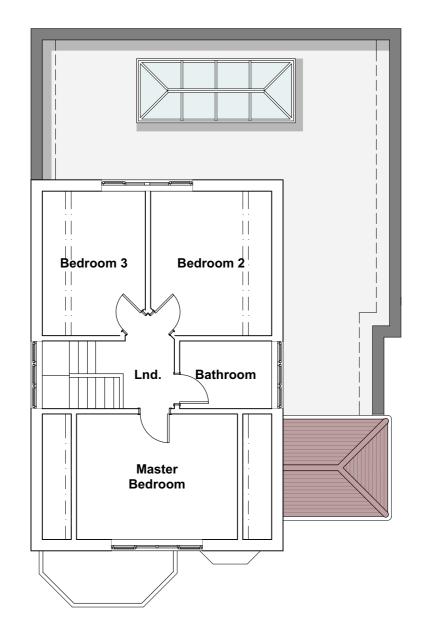

Proposed First Floor Plan@1:100 Scale

Project Name: **62 Bridge Way, Twickenham**Client Name: Mr Snow & Ms Mason

Drawing Scale: 1:100 Scale @ A3

Drawn by: a Checked by:

Drawing No.: 1066-06 A

