


Proposed Ground Floor Plan

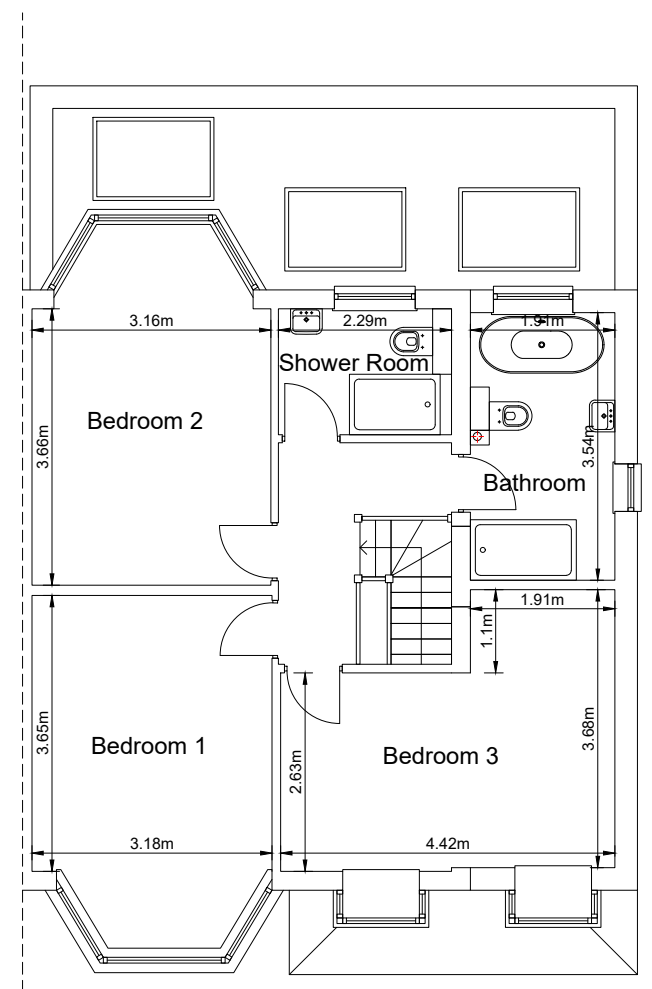

Proposed First Floor Plan


Rev	Date	Description

Fluent
ARCHITECTURAL DESIGN SERVICES

FLUENT
ARCHITECTURAL DESIGN SERVICES
69-71 WINDMILL ROAD, SUNBURY,
MIDDLESEX, TW16 7DT
TEL: 0300 0438838
E-MAIL: INFO@FLUENT-ADS.CO.UK
WEB: FLUENT-ADS.CO.UK

75 Cypress Ave, Twickenham

Proposed Floor Plans

 

Scale 1:100 @ A3	Dwg No. FLU.1607.03
Date 02.08.2021	Rev
Drawn MV	E