



Boundary line

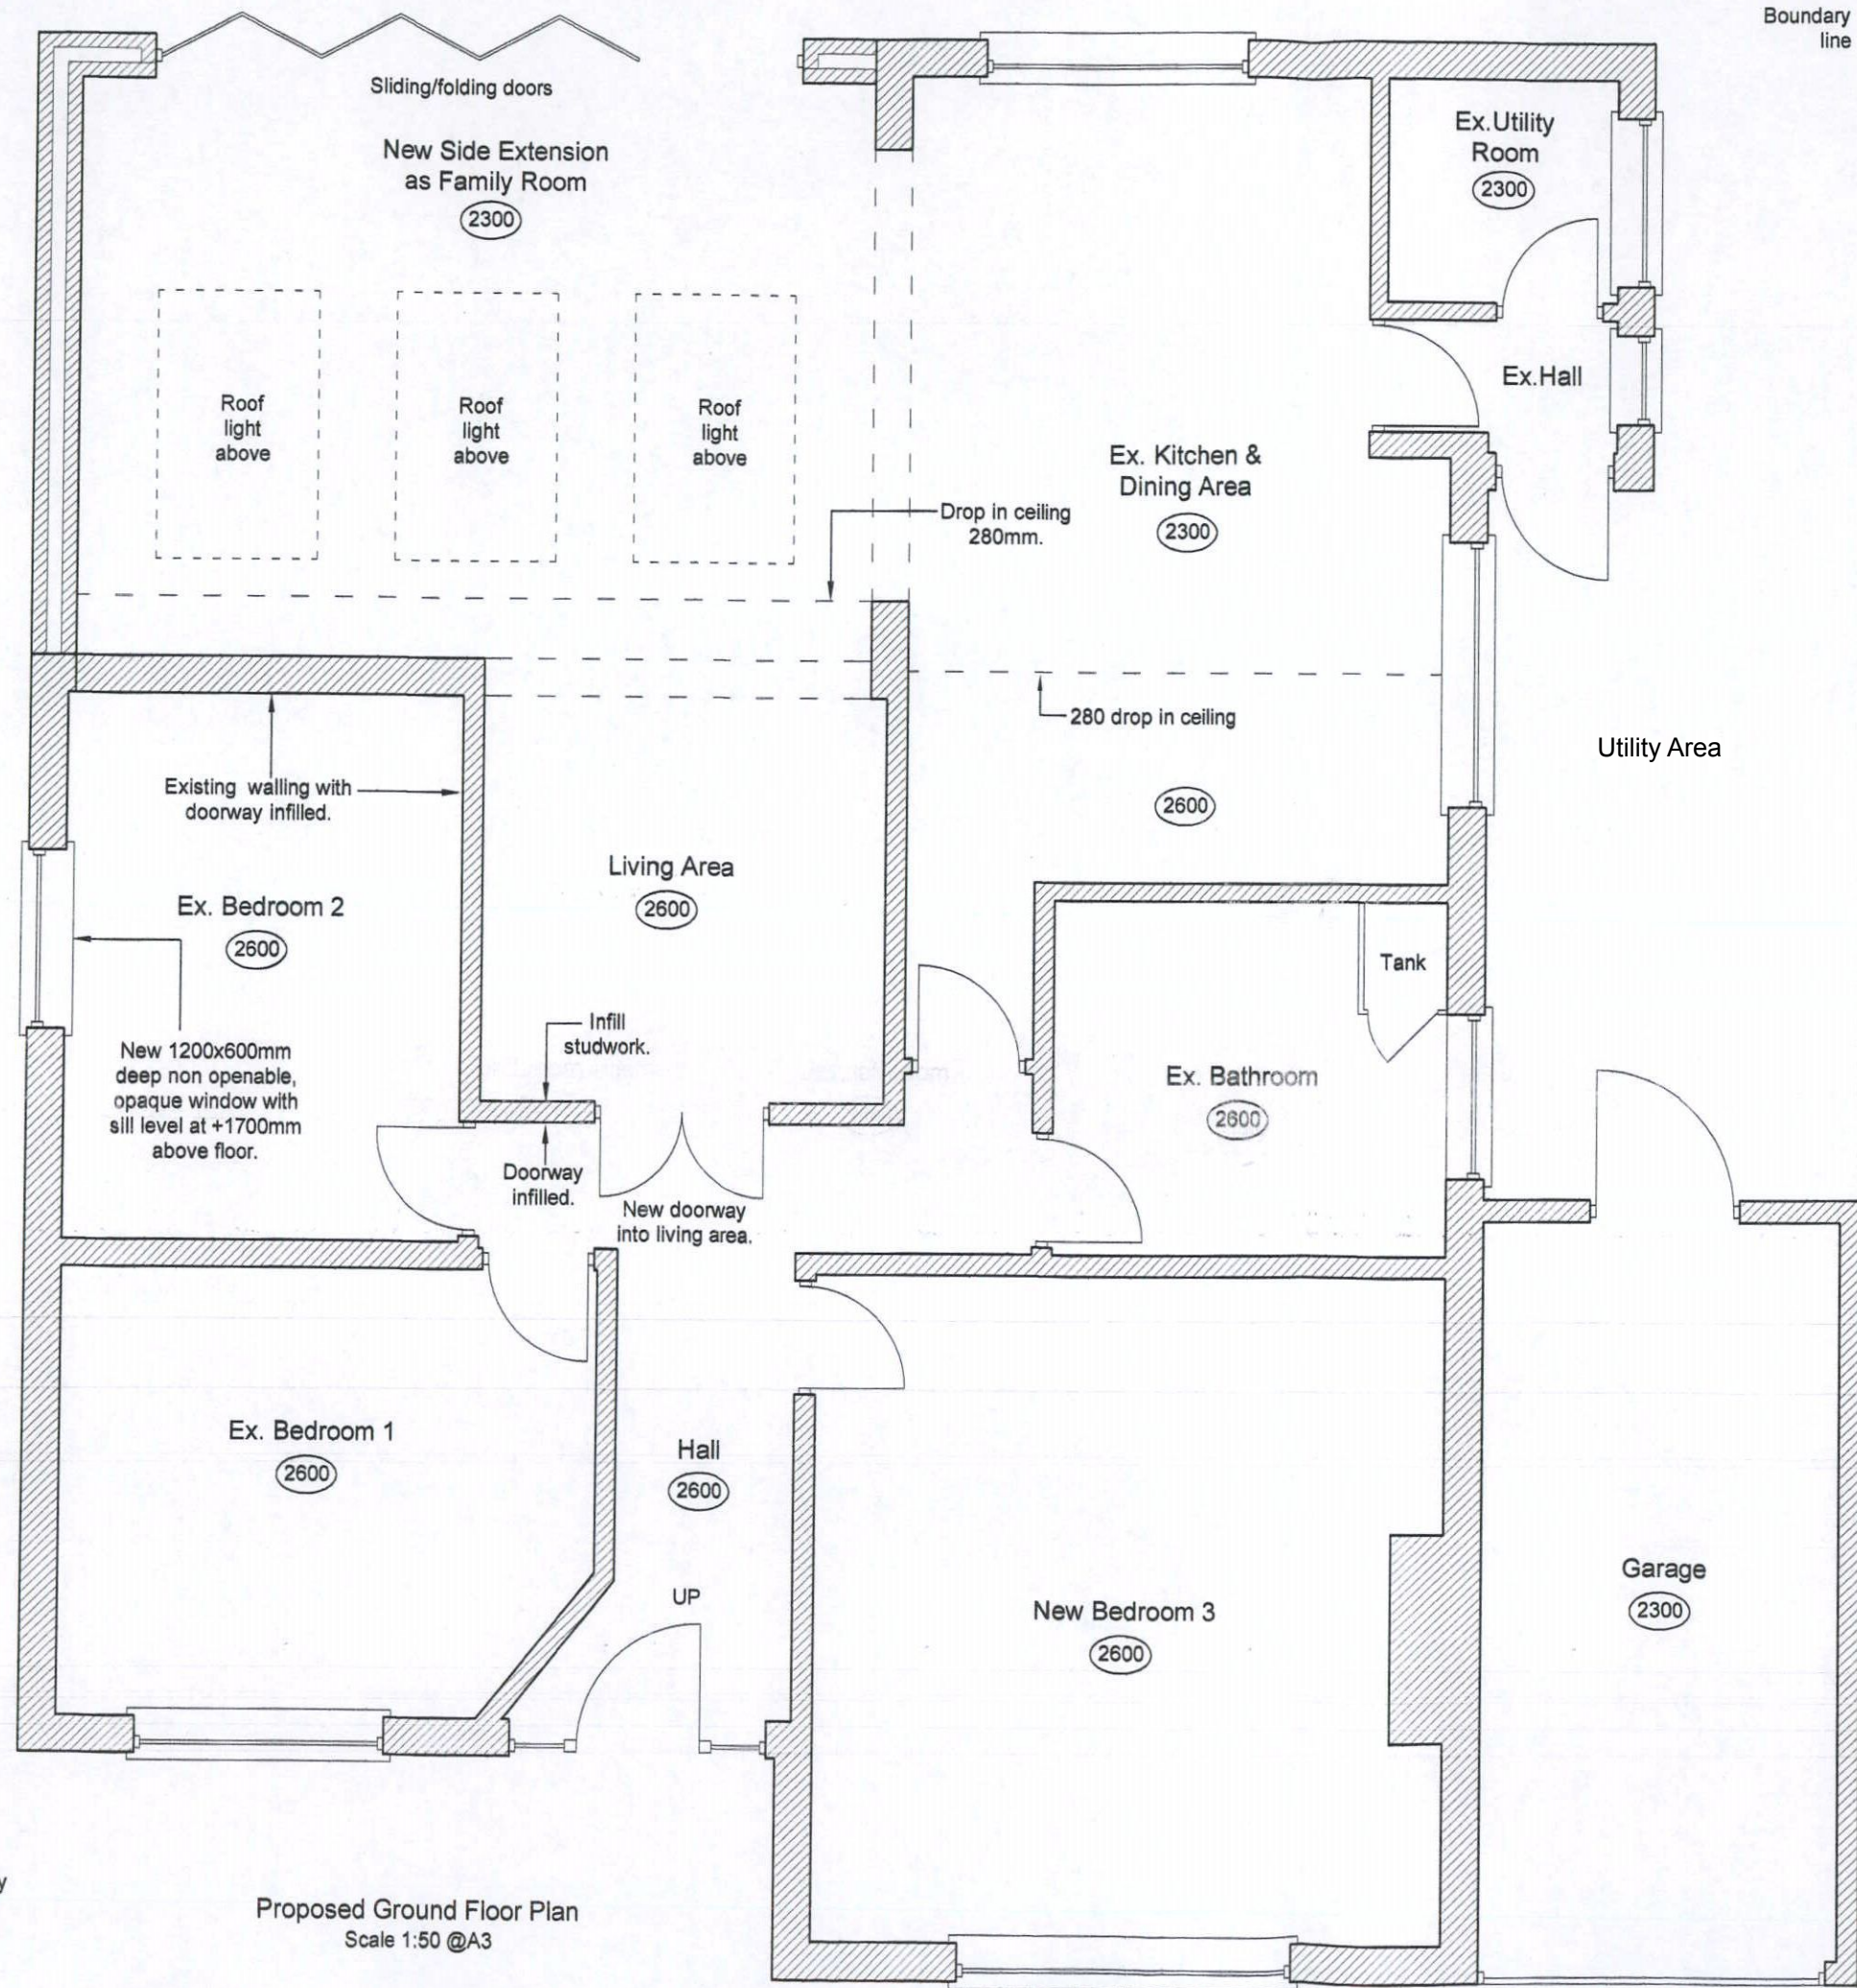

Scale 1:50 @A3

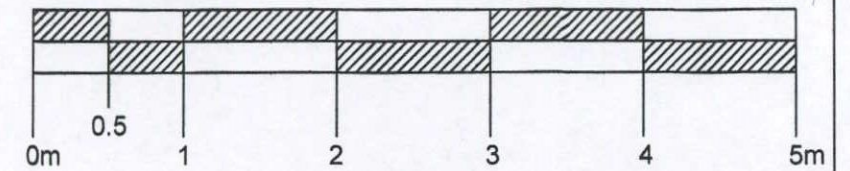

Notes:

1. This drawing to be read in conjunction with all other Architect's drawings, specification given on 08, and all other structural, electrical and mechanical drawings.
2. See elevations for details of windows and doors.
3. All new works to outside of existing house to match existing materials exactly.

A - Revision. S.Z. 24.04.2017. Client changes added.

Sina Zarei  
Tel: 07411696370

Job title  
Redevelopment at  
81 Lyndhurst Avenue,  
Whitton,  
Middlesex TW2 6BQ  
Drawing title  
Proposed Ground Floor Plan

|                           |                      |
|---------------------------|----------------------|
| Sina Zarei                |                      |
| Drawn by:<br>S. Zablocka  | 1.11.2020            |
| Chk'd<br>W.K.J. Zablocki  | 1.11.2020            |
| Job number<br>1476        | Scale @ A3<br>1 : 50 |
| Drawing number<br>1476-11 |                      |

Boundary line

Proposed Ground Floor Plan  
Scale 1:50 @A3