



Scale 1:50 @A3

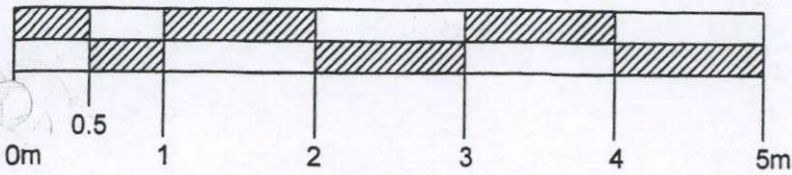

Boundary line

Boundary line

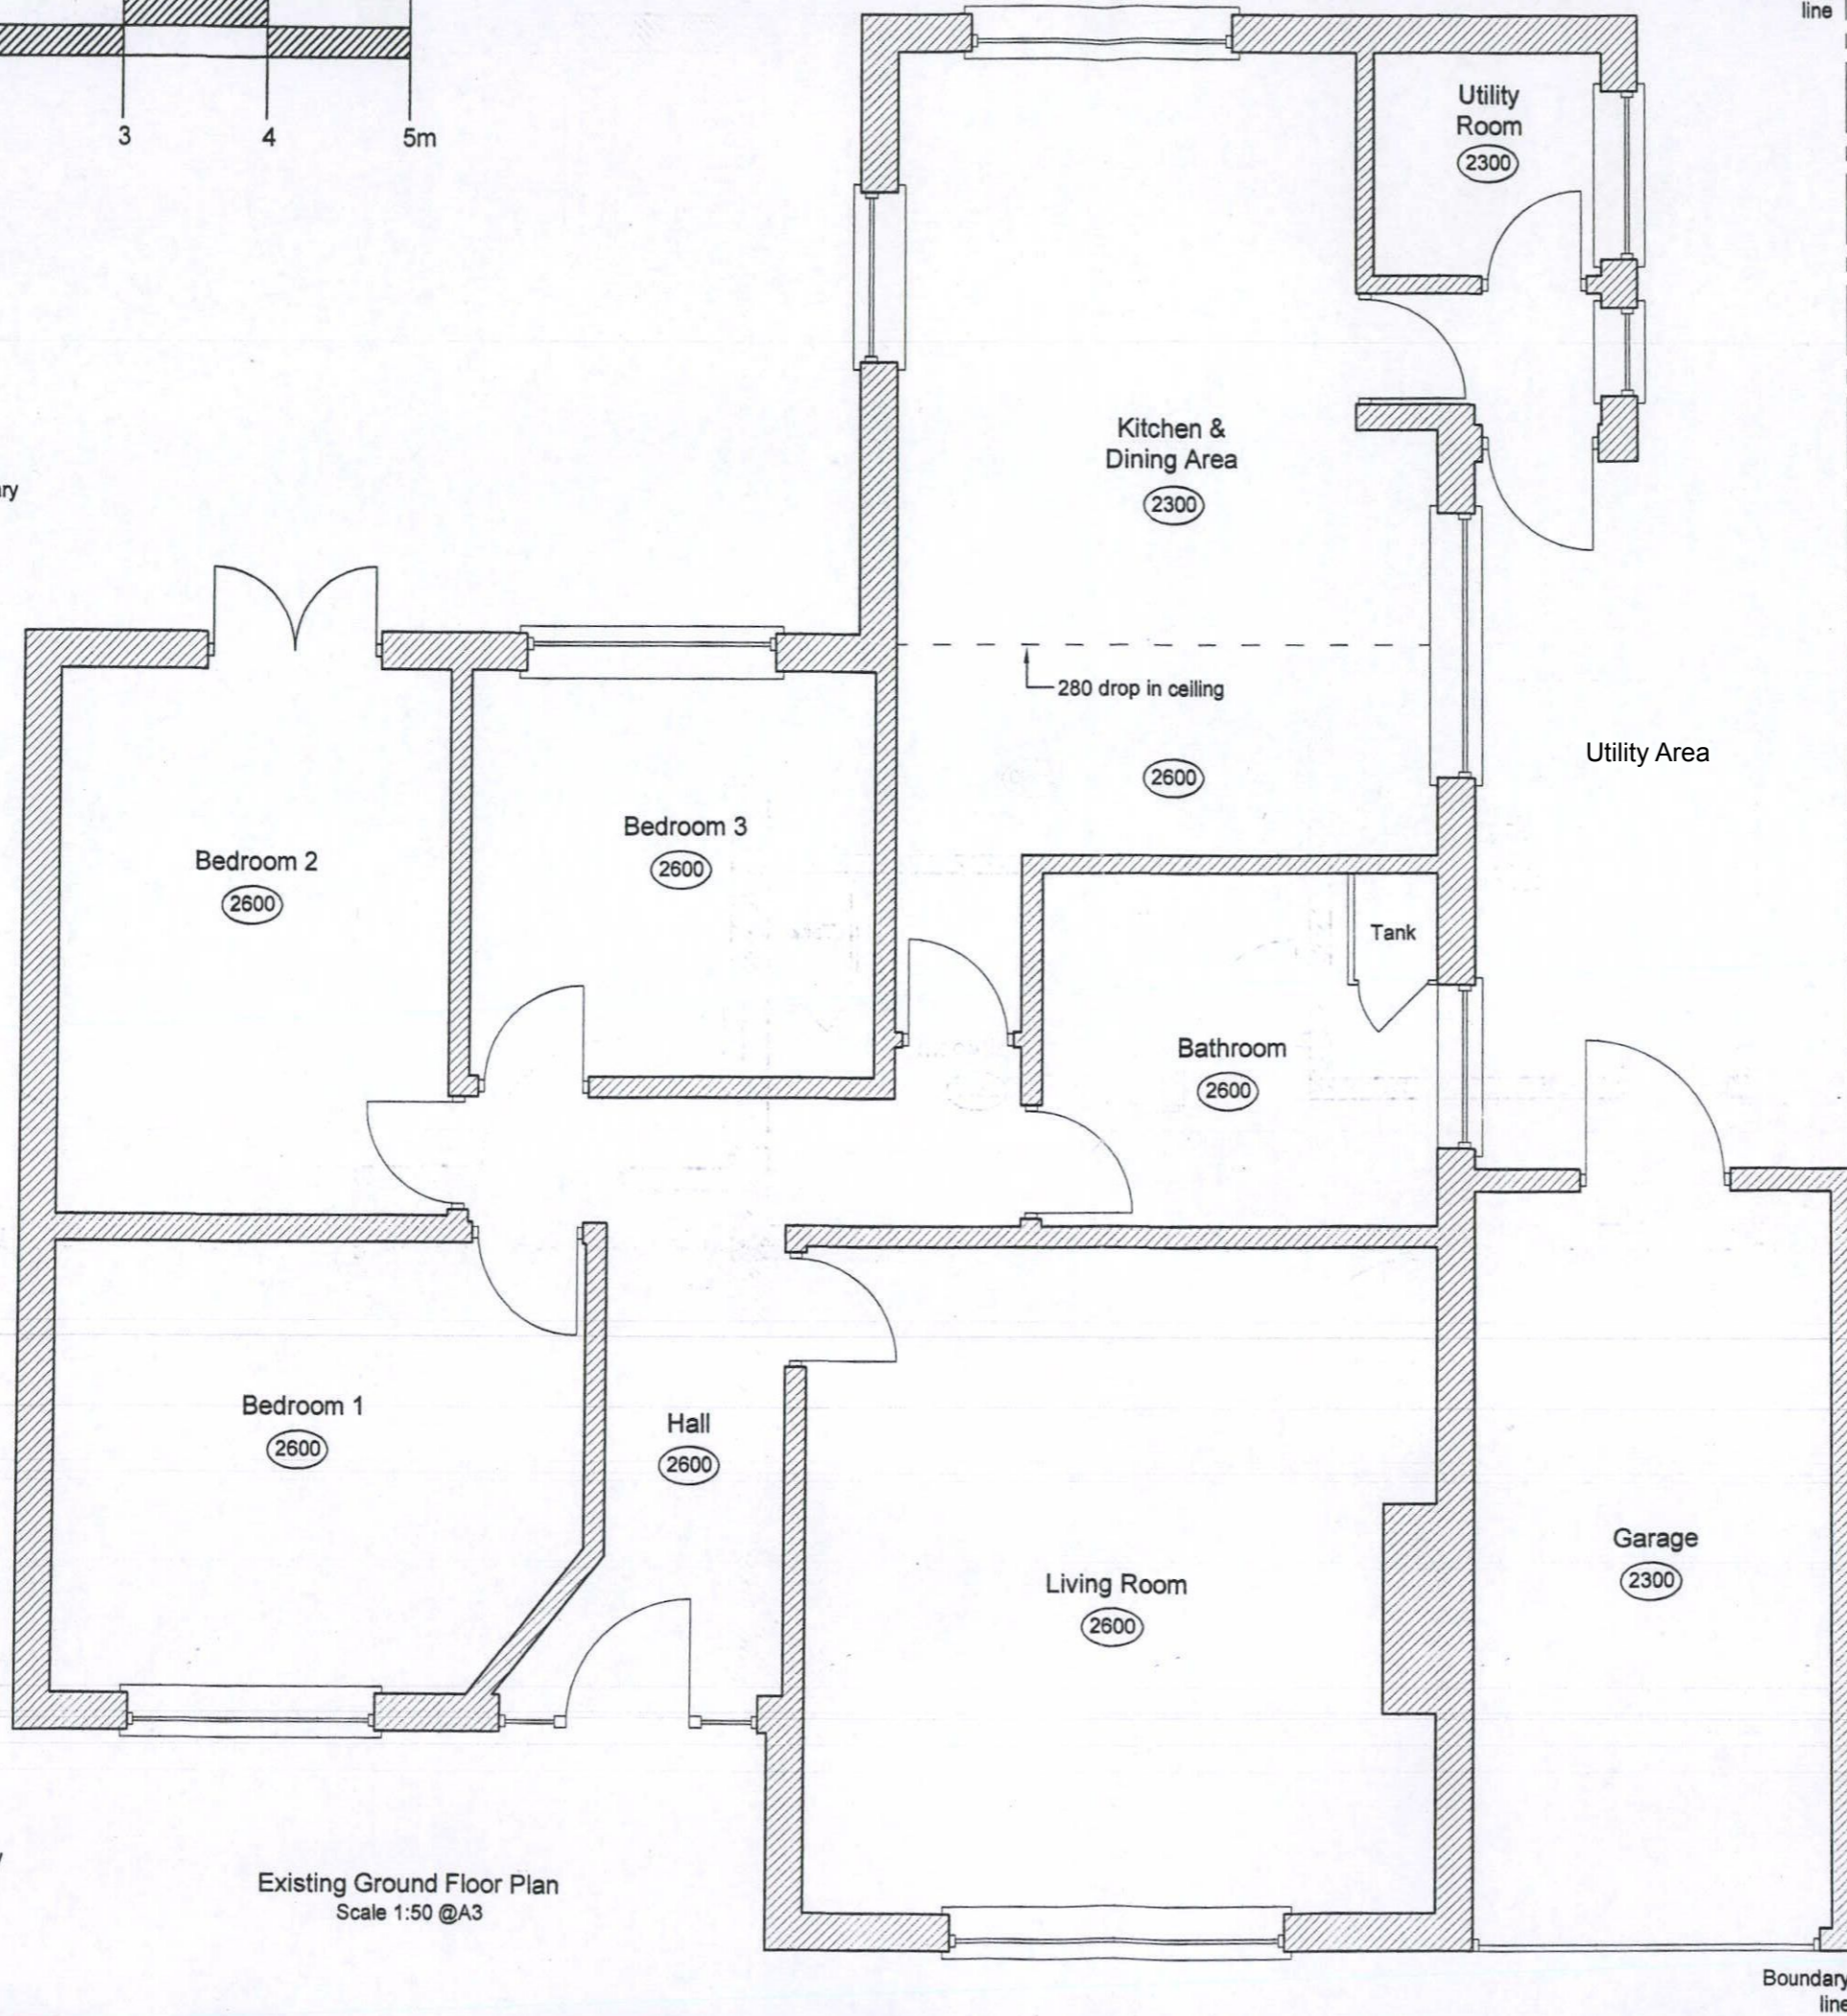

Boundary line

Boundary line

Existing Ground Floor Plan
Scale 1:50 @A3

Notes:

1. This drawing to be read in conjunction with all other Architect's drawings, specification given on 08, and all other structural, electrical and mechanical drawings.
2. See elevations for details of windows and doors.
3. All new works to outside of existing house to match existing materials exactly.

Sina Zarei
Tel: 07411696370

Job title
Redevelopment at
81 Lyndhurst Avenue,
Whitton,
Middlesex TW2 6BQ

Drawing title
Existing Ground Floor Plan

Sina Zarei

Drawn by
S. Zablocka 1.11.2020

Chk'd
W.K.J. Zablocki 1.11.2020

Job number
1476

Scale @ A3
1 : 50

Drawing number
1476-01