



01 Existing Ground Floor Plan
01051 SCALE 1:50

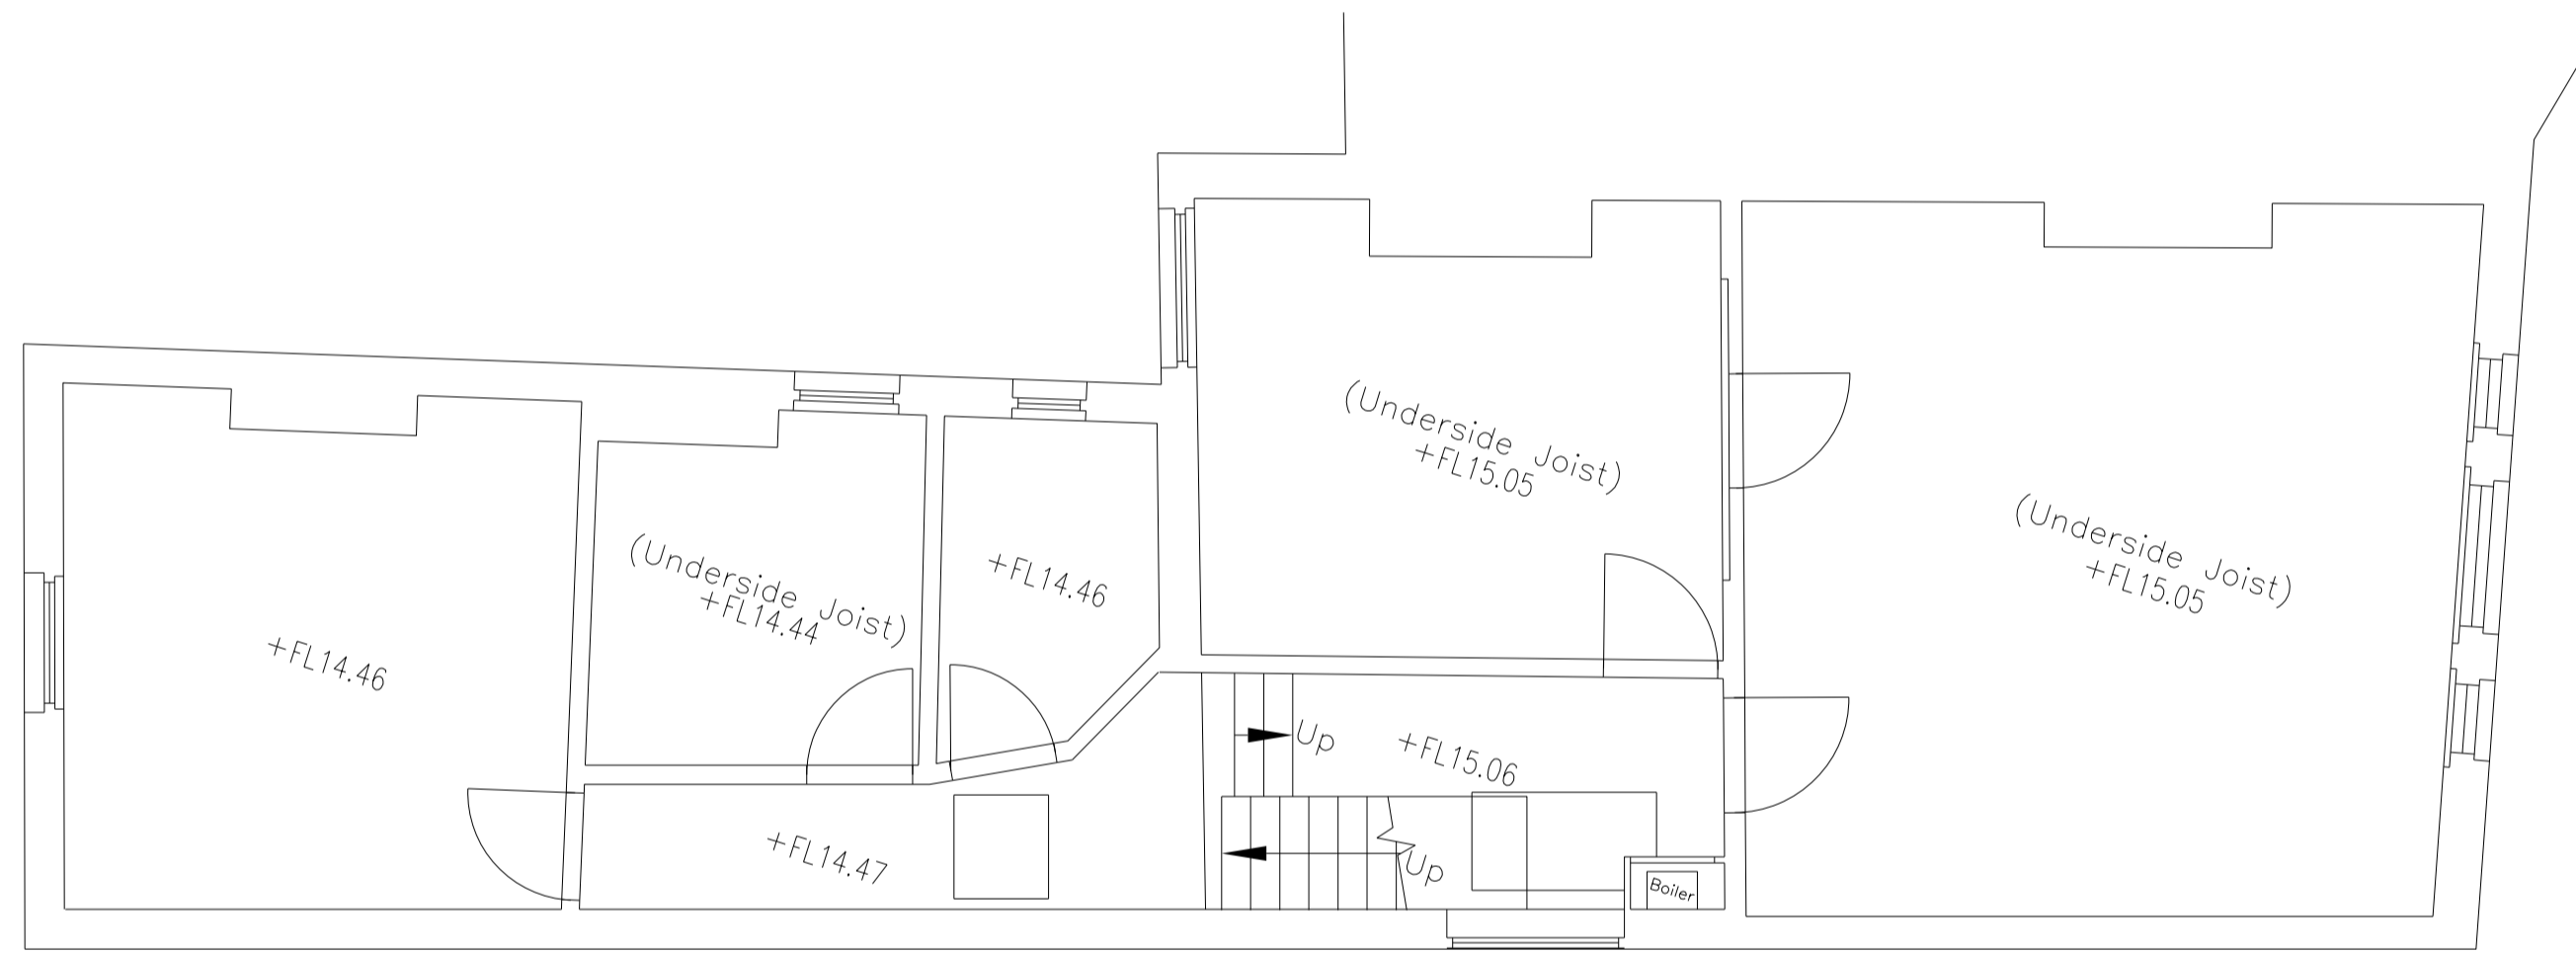


02 Existing First Floor Plan
01051 SCALE 1:50

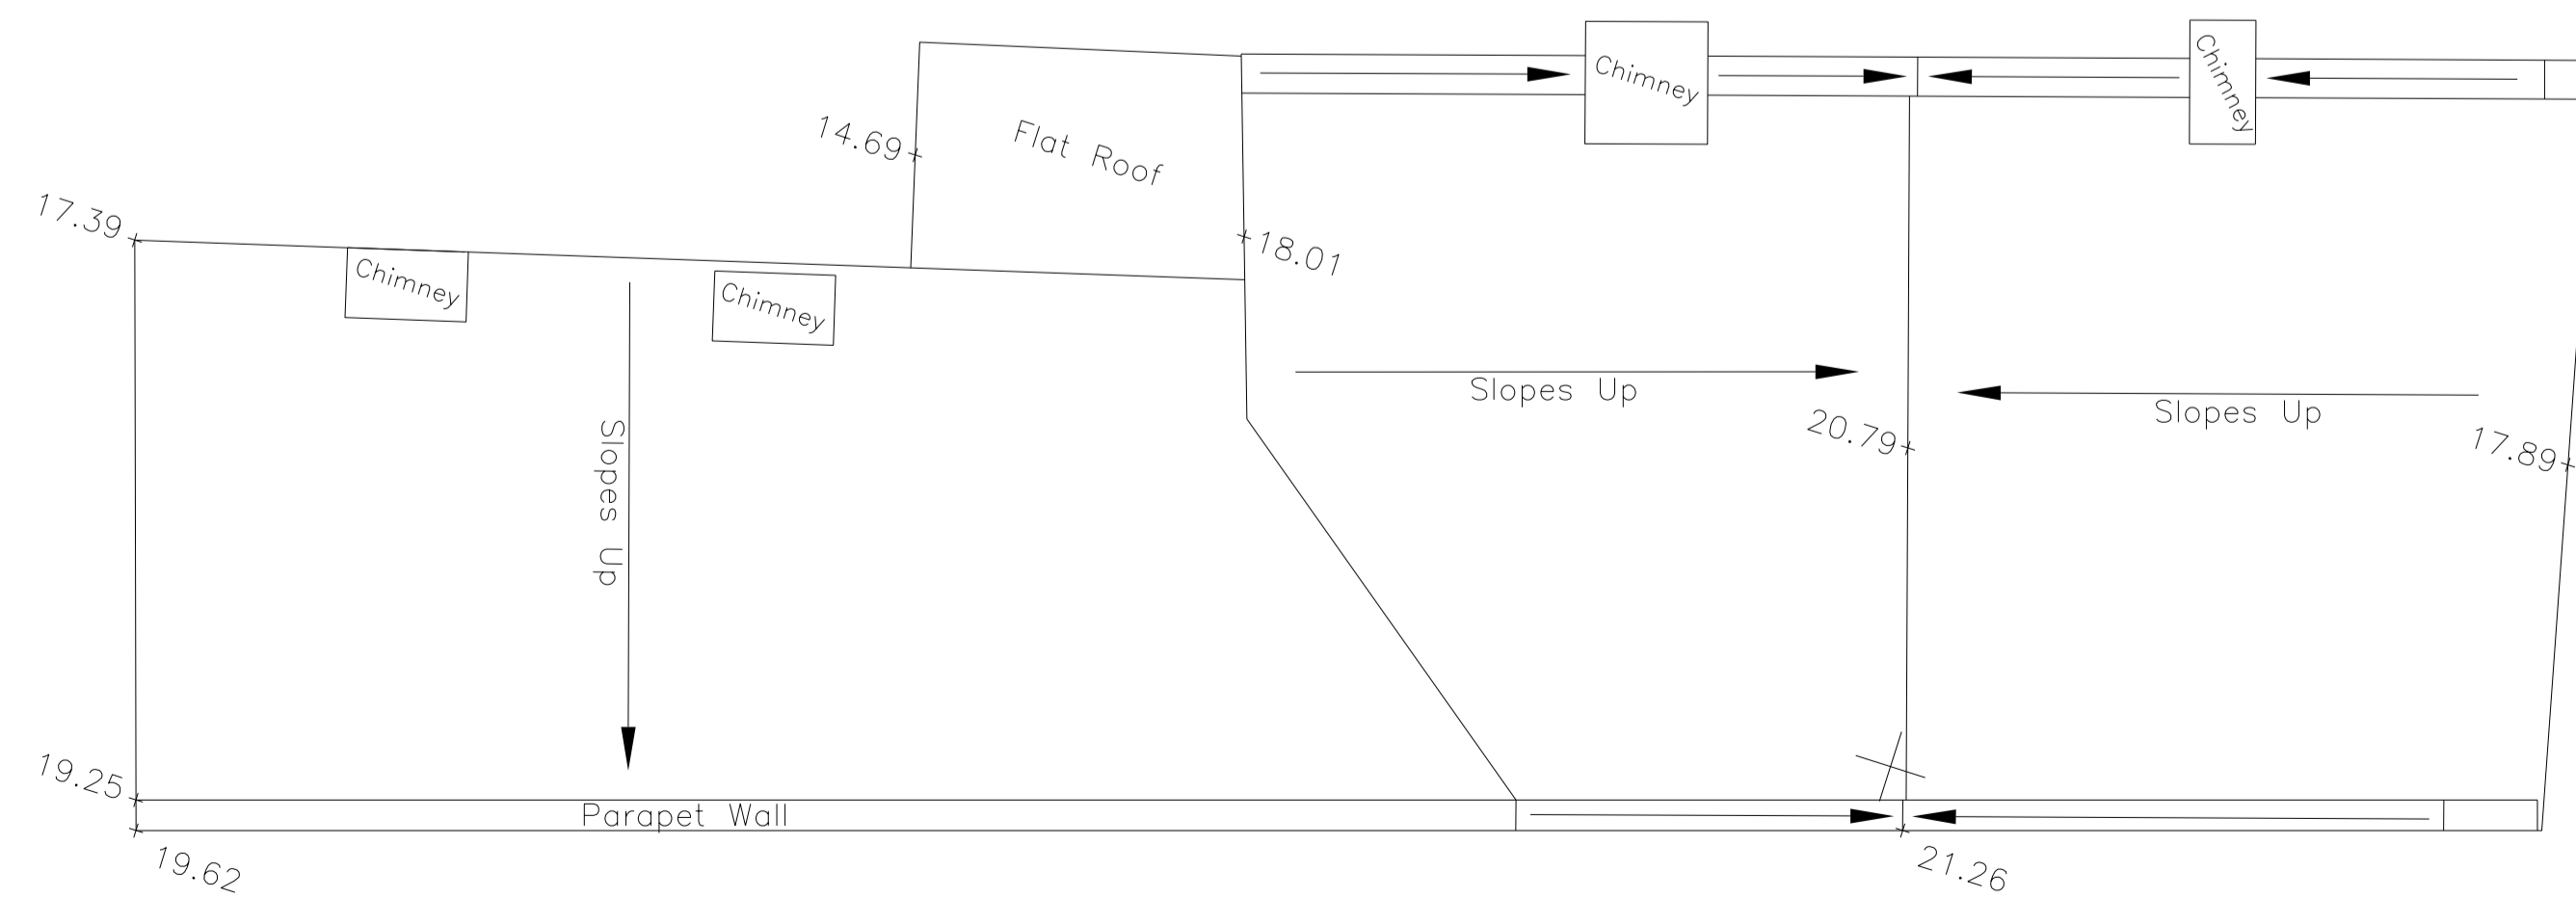


03 Existing Roof Plan
01051 SCALE 1:50



General Notes:
Do not scale from this drawing. Use marked dimensions only. Should any discrepancies be noted, please inform this office immediately. This drawing is copyright of Matthew Allchurch Architects Limited

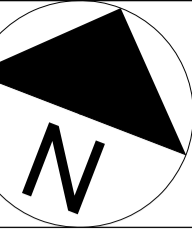

P02 Planning Issue 08.10.2021 AQ SSB
P01 Issue For Information 20.07.2021 AQ SSB
Rev: Description: Date: Draw: Chk:

 

Client: **Waldegrave Mews Ltd**
Project Name: **Waldegrave Mews**
Drawing Title: **Existing Floor Plans**

Drawing Status: Planning	Status Code: S1	Project No: MA014	Scale at A1: 1:50
Drawing No: MA014-MAA-XX-DR-A-01051	Revision: P02	Date: 08.10.21	Scale at A3: 1:100