





**General Notes:**  
 Do not scale from this drawing. Use marked dimensions only.  
 Should any discrepancies be noted, please inform this office immediately.  
 This drawing is copyright of Matthew Allchurch Architects Limited



01 Block B: North Elevation  
 04111 SCALE 1:100

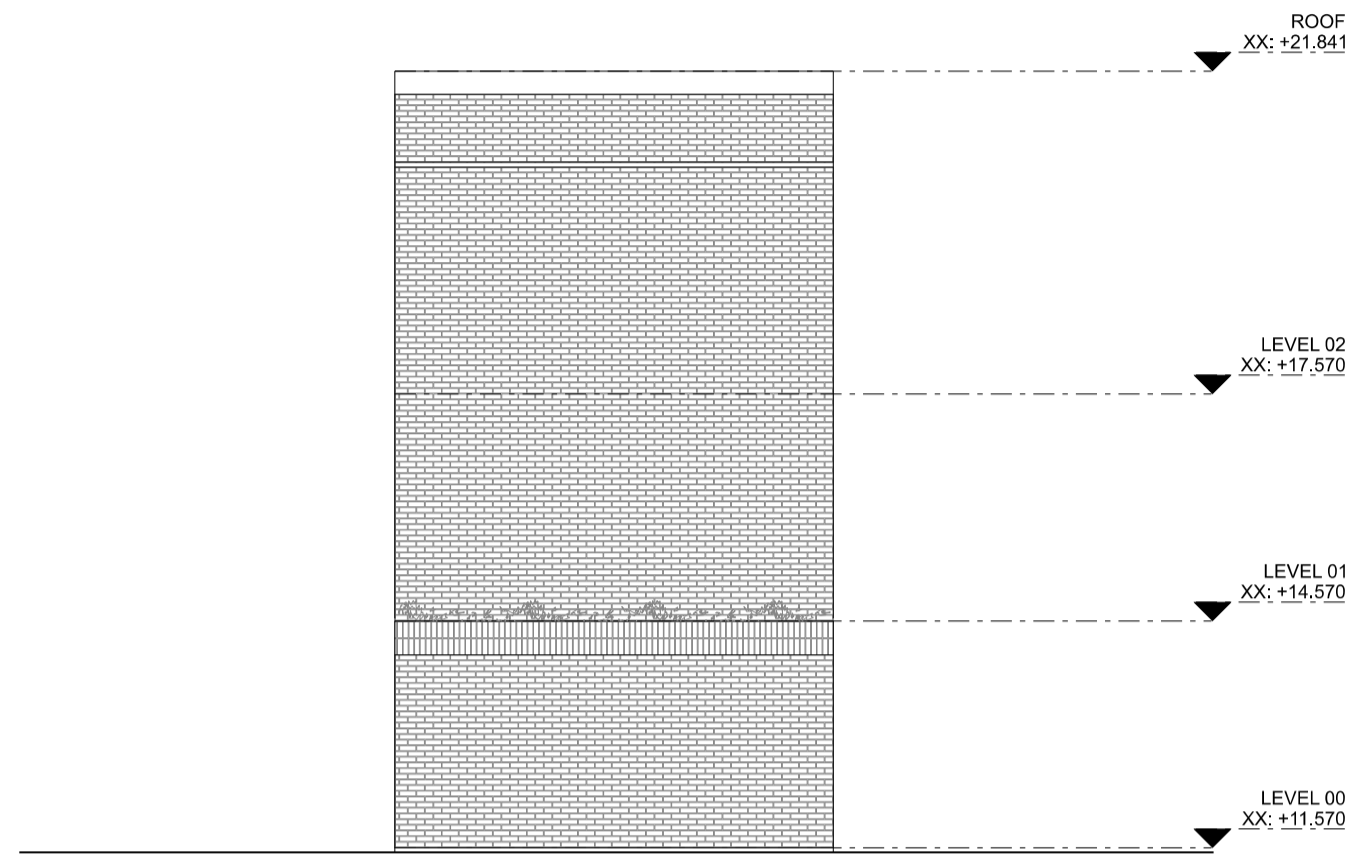

02 Block B: West Elevation  
 04111 SCALE 1:100

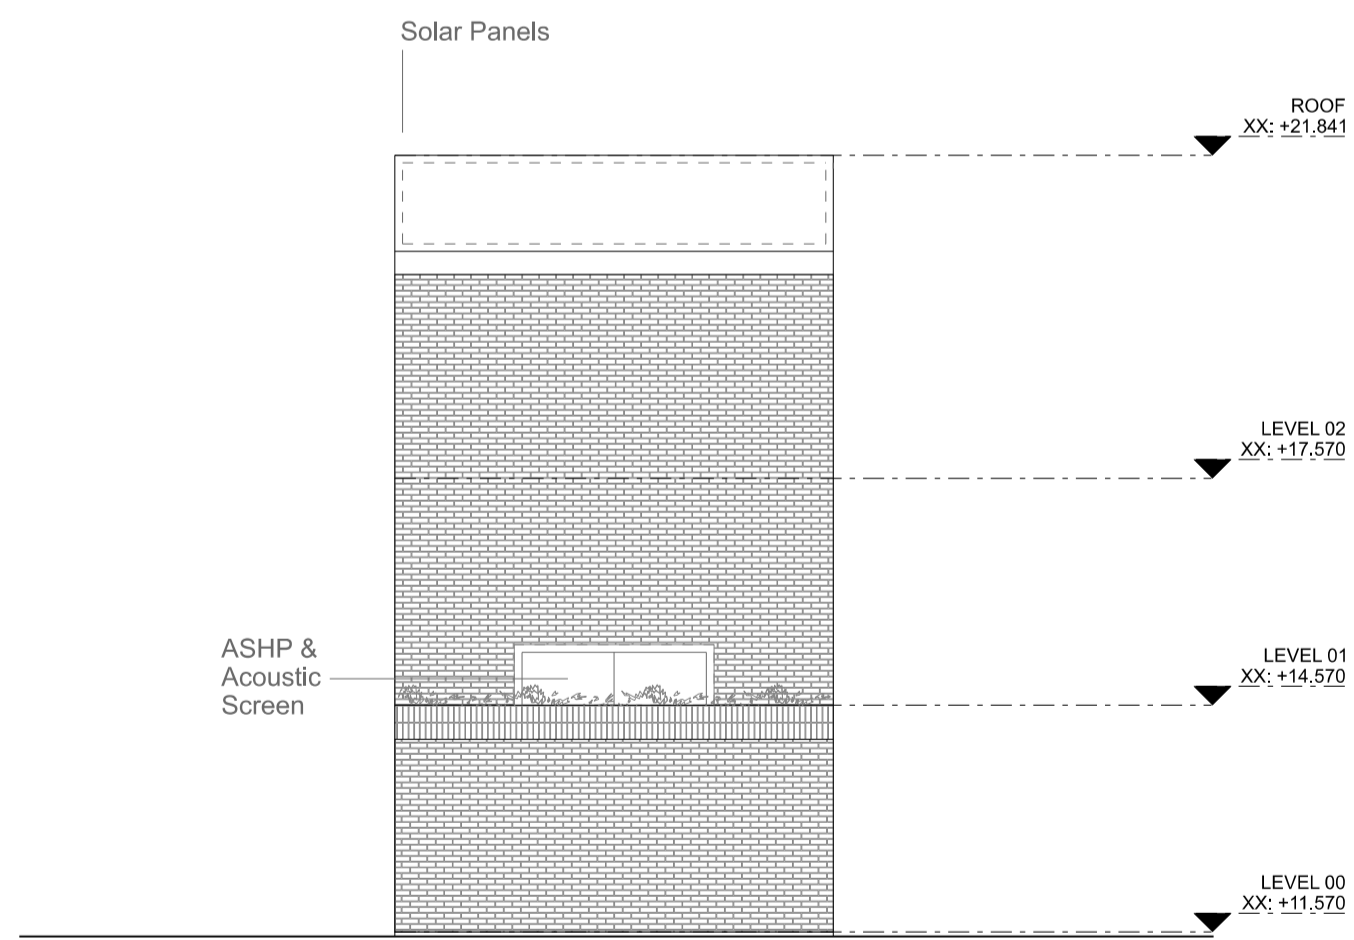


03 Block B: South Elevation  
 04111 SCALE 1:100



04 Block B: East Elevation  
 04111 SCALE 1:100

P05	Planning Issue	08.10.2021	AQ	SSB
P04	GF Windows Amended	03.09.2021	AQ	SSB
P03	Progress Issue	02.09.2021	AQ	SSB
P02	Issued for Information	08.07.2021	CES	SSB
P01	Progress Issue	30.06.2021	AQ	SSB
Rev:	Description:	Date:	Drw:	Chk:

**MAA Architects**  
 the boathouse design studio  
 27 ferry road teddington tw11 9nn  
 t: 020 8973 0050  
 e: info@maa-architects.com  
 w: www.maa-architects.com

 

Client:  
**Waldegrave Mews Ltd**  
 Project Name:  
**Waldegrave Mews**  
 Drawing Title:  
**Proposed GA Elevations:  
 Block B**

Drawing Status:	Status Code:	Project No:	Scale at A1:
<b>Planning</b>	<b>S1</b>	<b>MA014</b>	<b>1:100</b>
Drawing No:	Revision:	Date:	Scale at A3:
<b>MA014-MAA-XX-DR-A-04111</b>	<b>P05</b>	<b>08.10.21</b>	<b>1:200</b>