




General Notes:
 Do not scale from this drawing. Use marked dimensions only.
 Should any discrepancies be noted, please inform this office immediately.
 This drawing is copyright of Matthew Allchurch Architects Limited

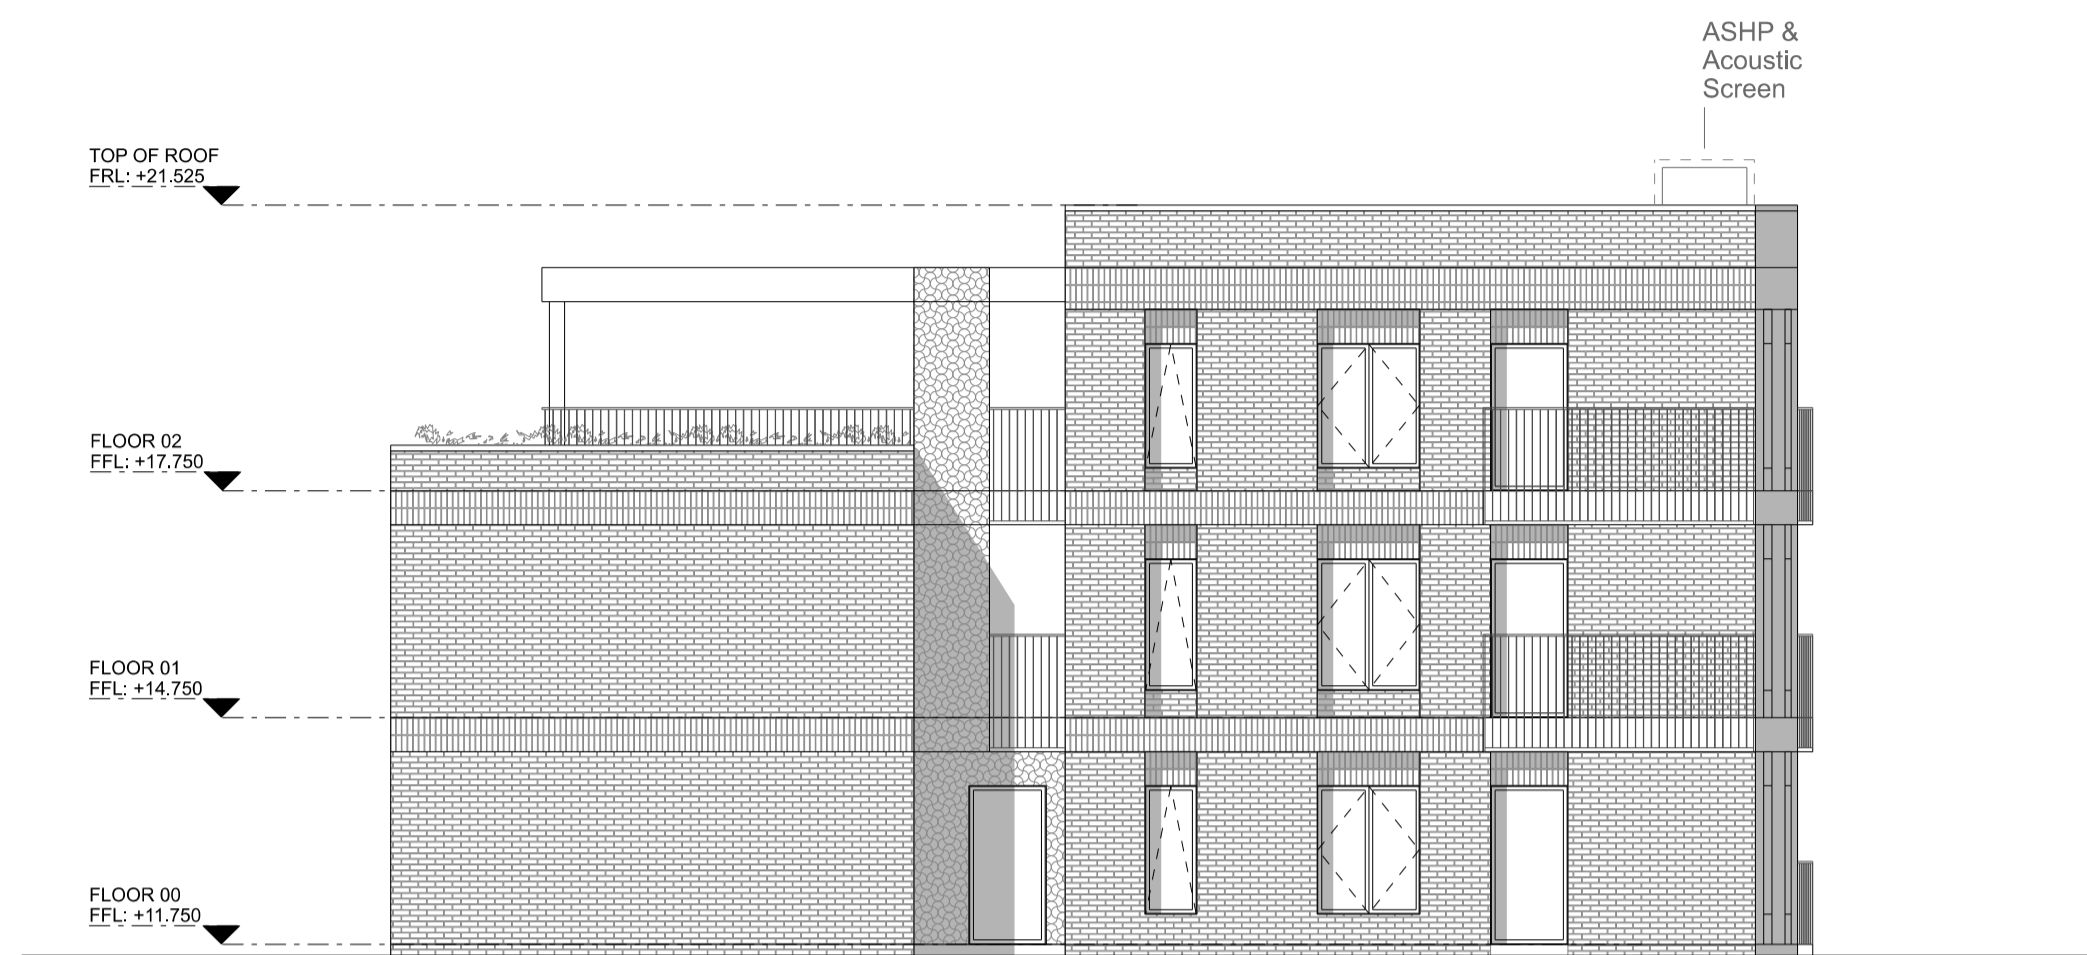

01 Block C: North Elevation
 04121 SCALE 1:100



02 Block C: East Elevation
 04121 SCALE 1:100




03 Block C: South Elevation
 04121 SCALE 1:100



04 Block C: West Elevation
 04121 SCALE 1:100

P05	Planning Issue	08.10.2021	AQ	SSB
P04	Level Height Amended	14.09.2021	AQ	SSB
P03	Progress Issue	02.09.2021	AQ	SSB
P02	Issued for Information	08.07.2021	JH	SSB
P01	Progress Issue	30.06.2021	JH	SSB
Rev:	Description:	Date:	Drw:	Chk:

MAA Architects
 the boathouse design studio
 27 ferry road teddington tw11 9nn
 t: 020 8973 0050
 e: info@maa-architects.com
 w: www.maa-architects.com

 

Client:
Waldegrave Mews Ltd
 Project Name:
Waldegrave Mews
 Drawing Title:
**Proposed GA Elevations:
 Block C**

Drawing Status:	Status Code:	Project No:	Scale at A1:
Planning	S1	MA014	1:100
Drawing No:	Revision:	Date:	Scale at A3:
MA014-MAA-XX-DR-A-04121	P05	08.10.21	1:200