



EXISTING GROUND FLOOR PLAN

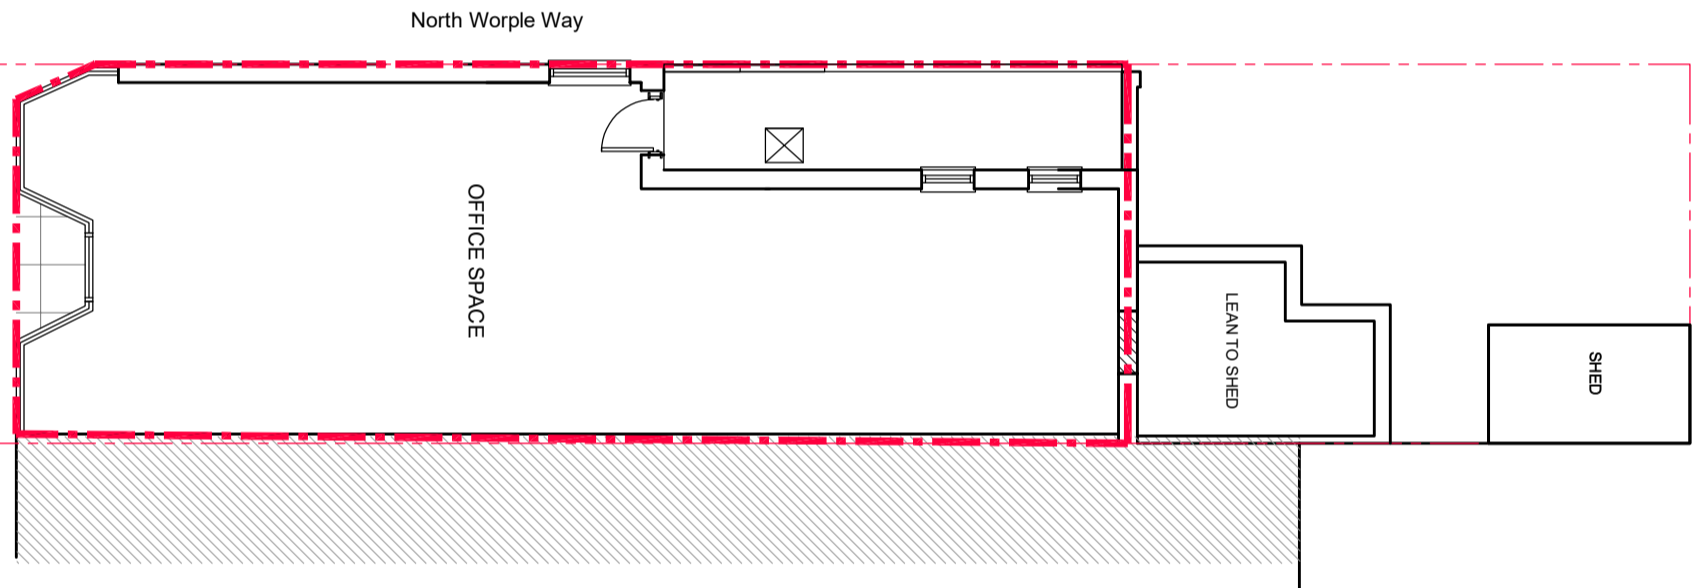

PROPOSED GROUND FLOOR PLAN

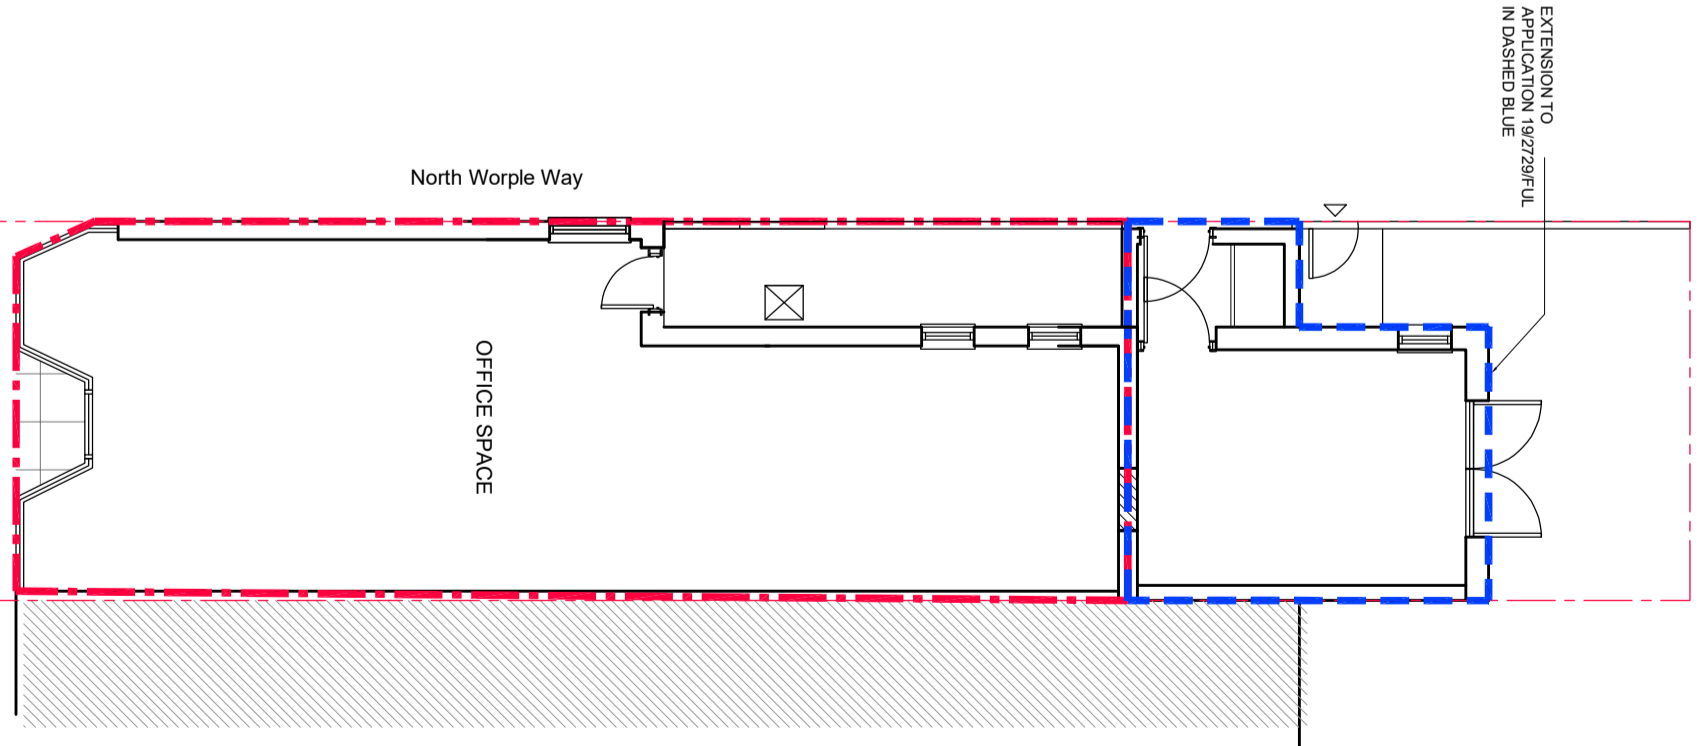

PROPOSED PLAN IN RELATION TO PLANNING
APPLICATION 19/2729 / FUL

EXTENSION TO
APPLICATION 19/2729/FUL
IN DASHED BLUE

SCALE 1:100@A3

