




PROPOSED REAR ELEVATION

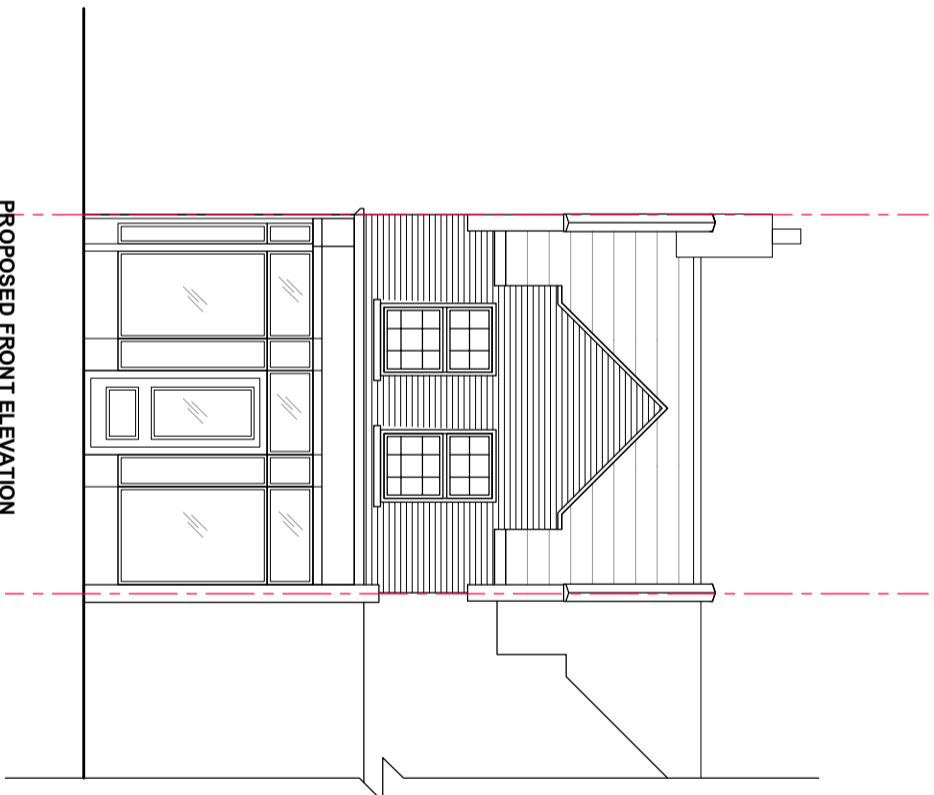

PROPOSED FRONT ELEVATION

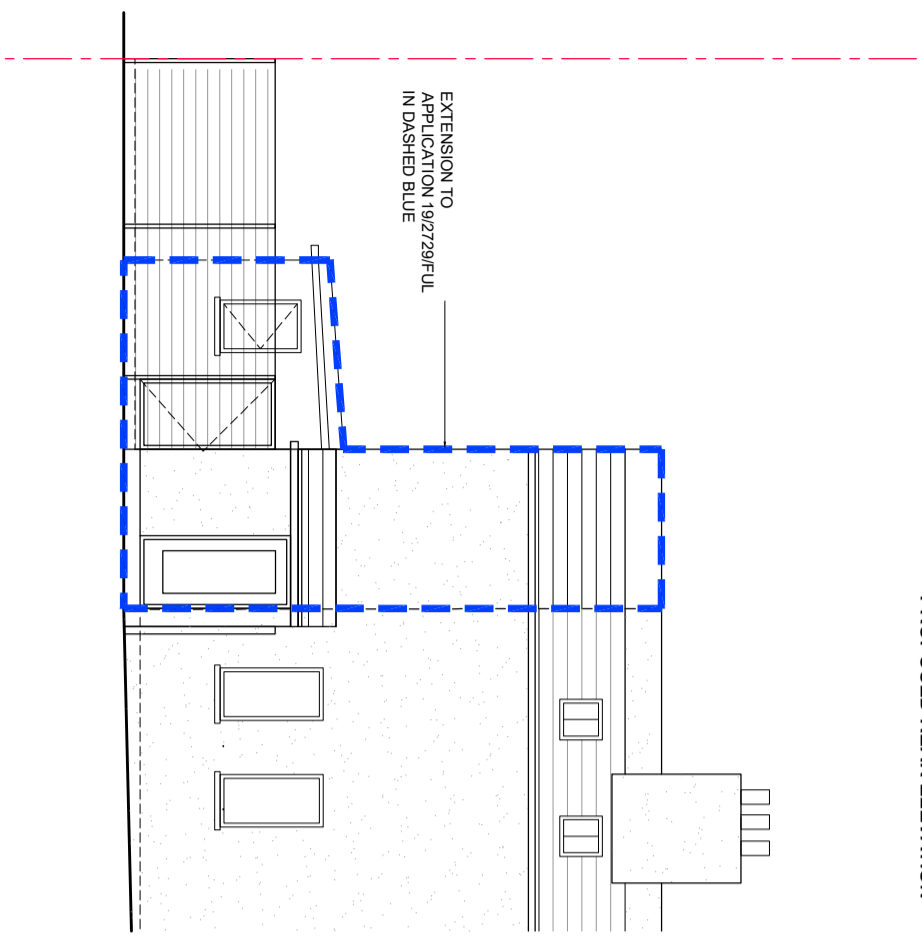

PROPOSED ELEVATION IN RELATION TO PLANNING APPLICATION 19/2729 / FUL

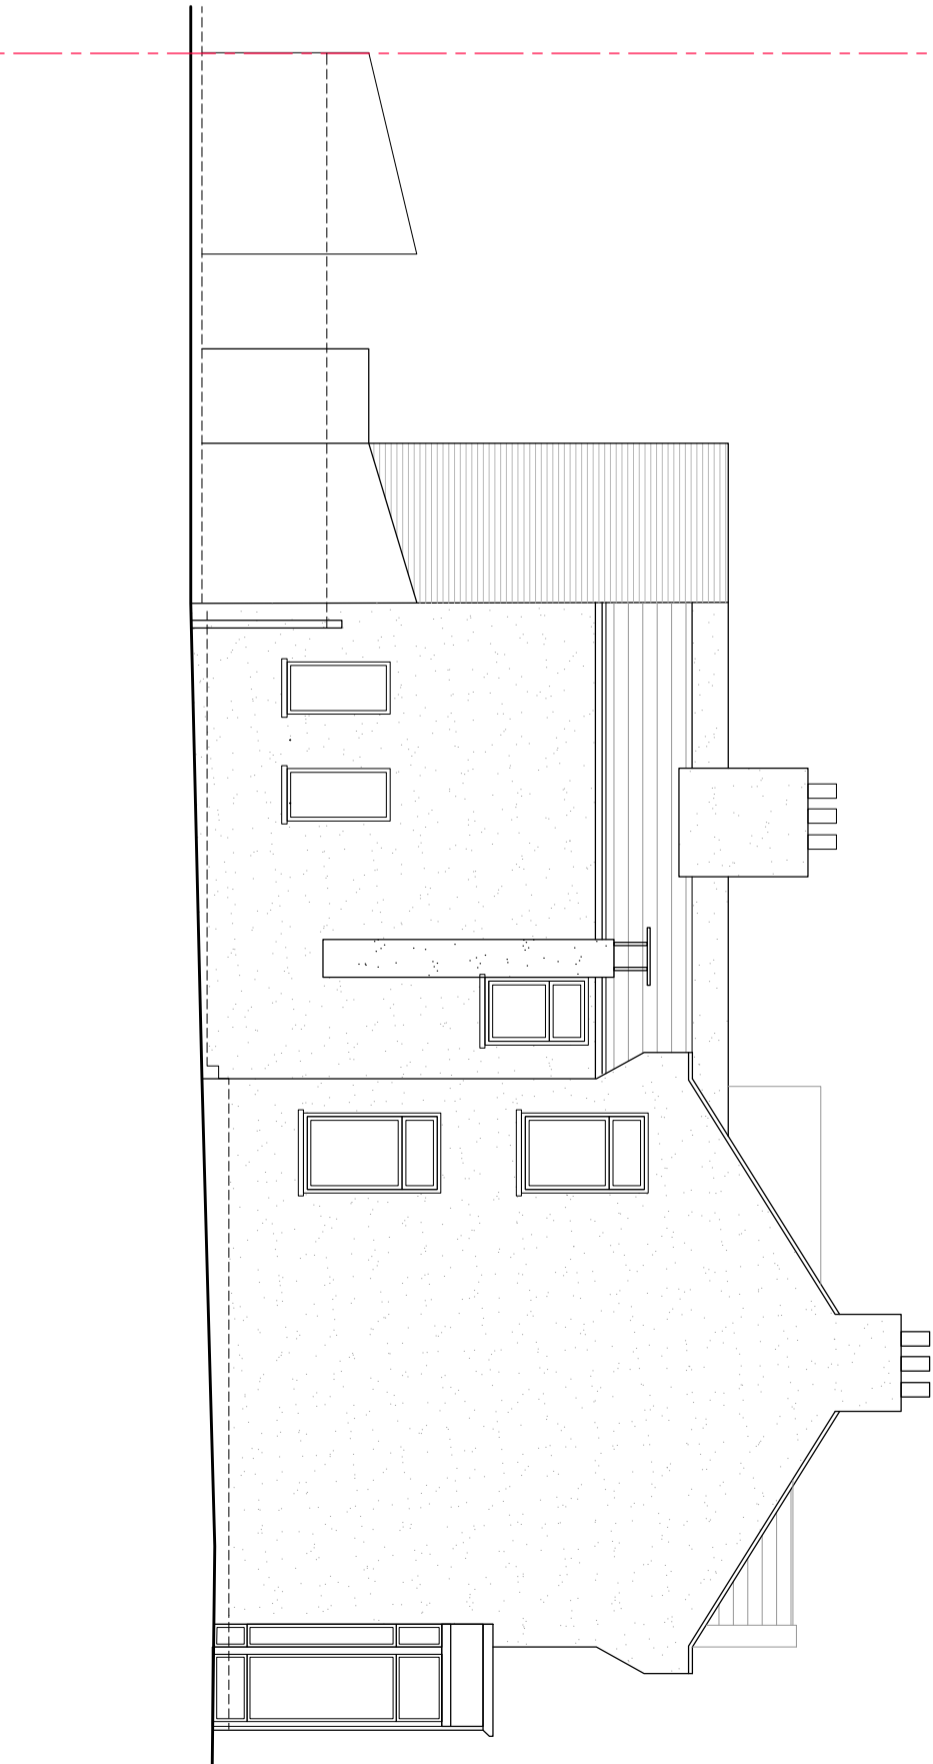

PROPOSED SIDE ELEVATION

SCALE 1:100@A3
0 1 2 3 4m
scale 1:100