



PROPOSED BASEMENT FLOOR PLAN 1:100

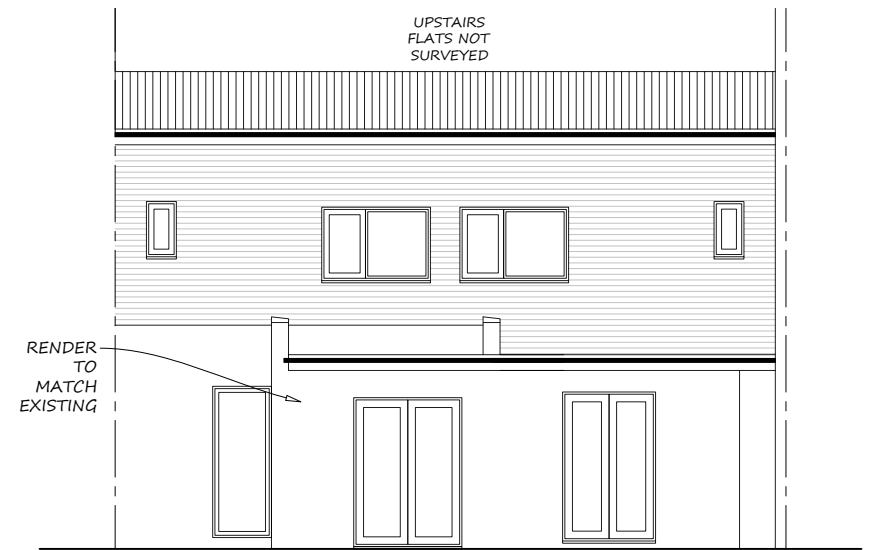

PROPOSED REAR ELEVATION 1:100

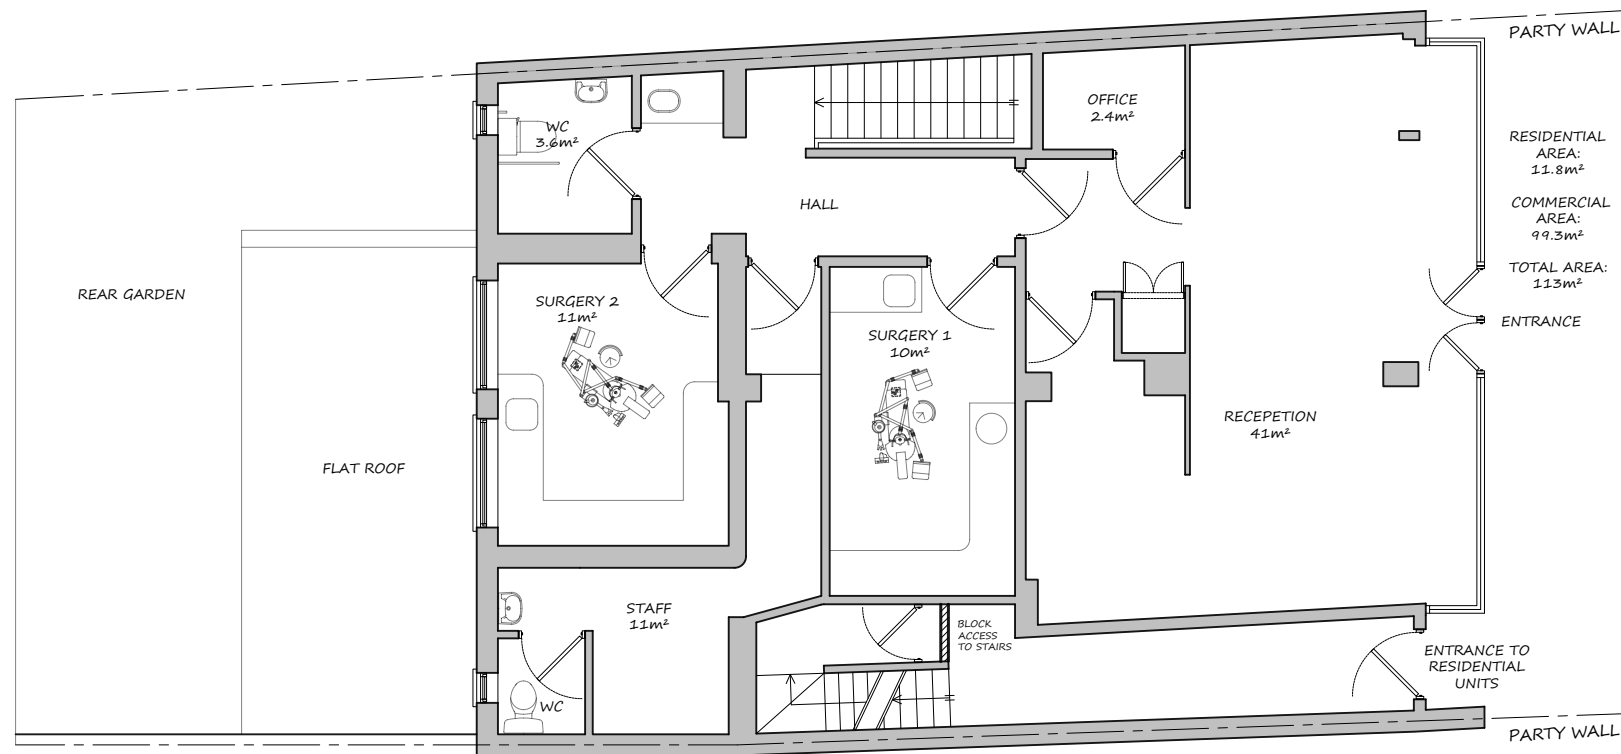

PROPOSED GROUND FLOOR PLAN 1:100



**mza planning**

planning permission without the headaches

14 Devonshire Mews  
Chiswick  
London, W4 2HA

T. 0844 500 5050  
office@mzaplanning.com

Title: **PROPOSED FLOOR PLANS**

Dwg.No: **334-PROP-02**

Project: **Castelnau Dentists, 200 Castelnau  
London  
SW13 9DW**

REV : ORIGINAL

Date: 21-06-21  
Scale: as noted@ A3