




FRONT ELEVATION 1-1
SCALE 1 : 20

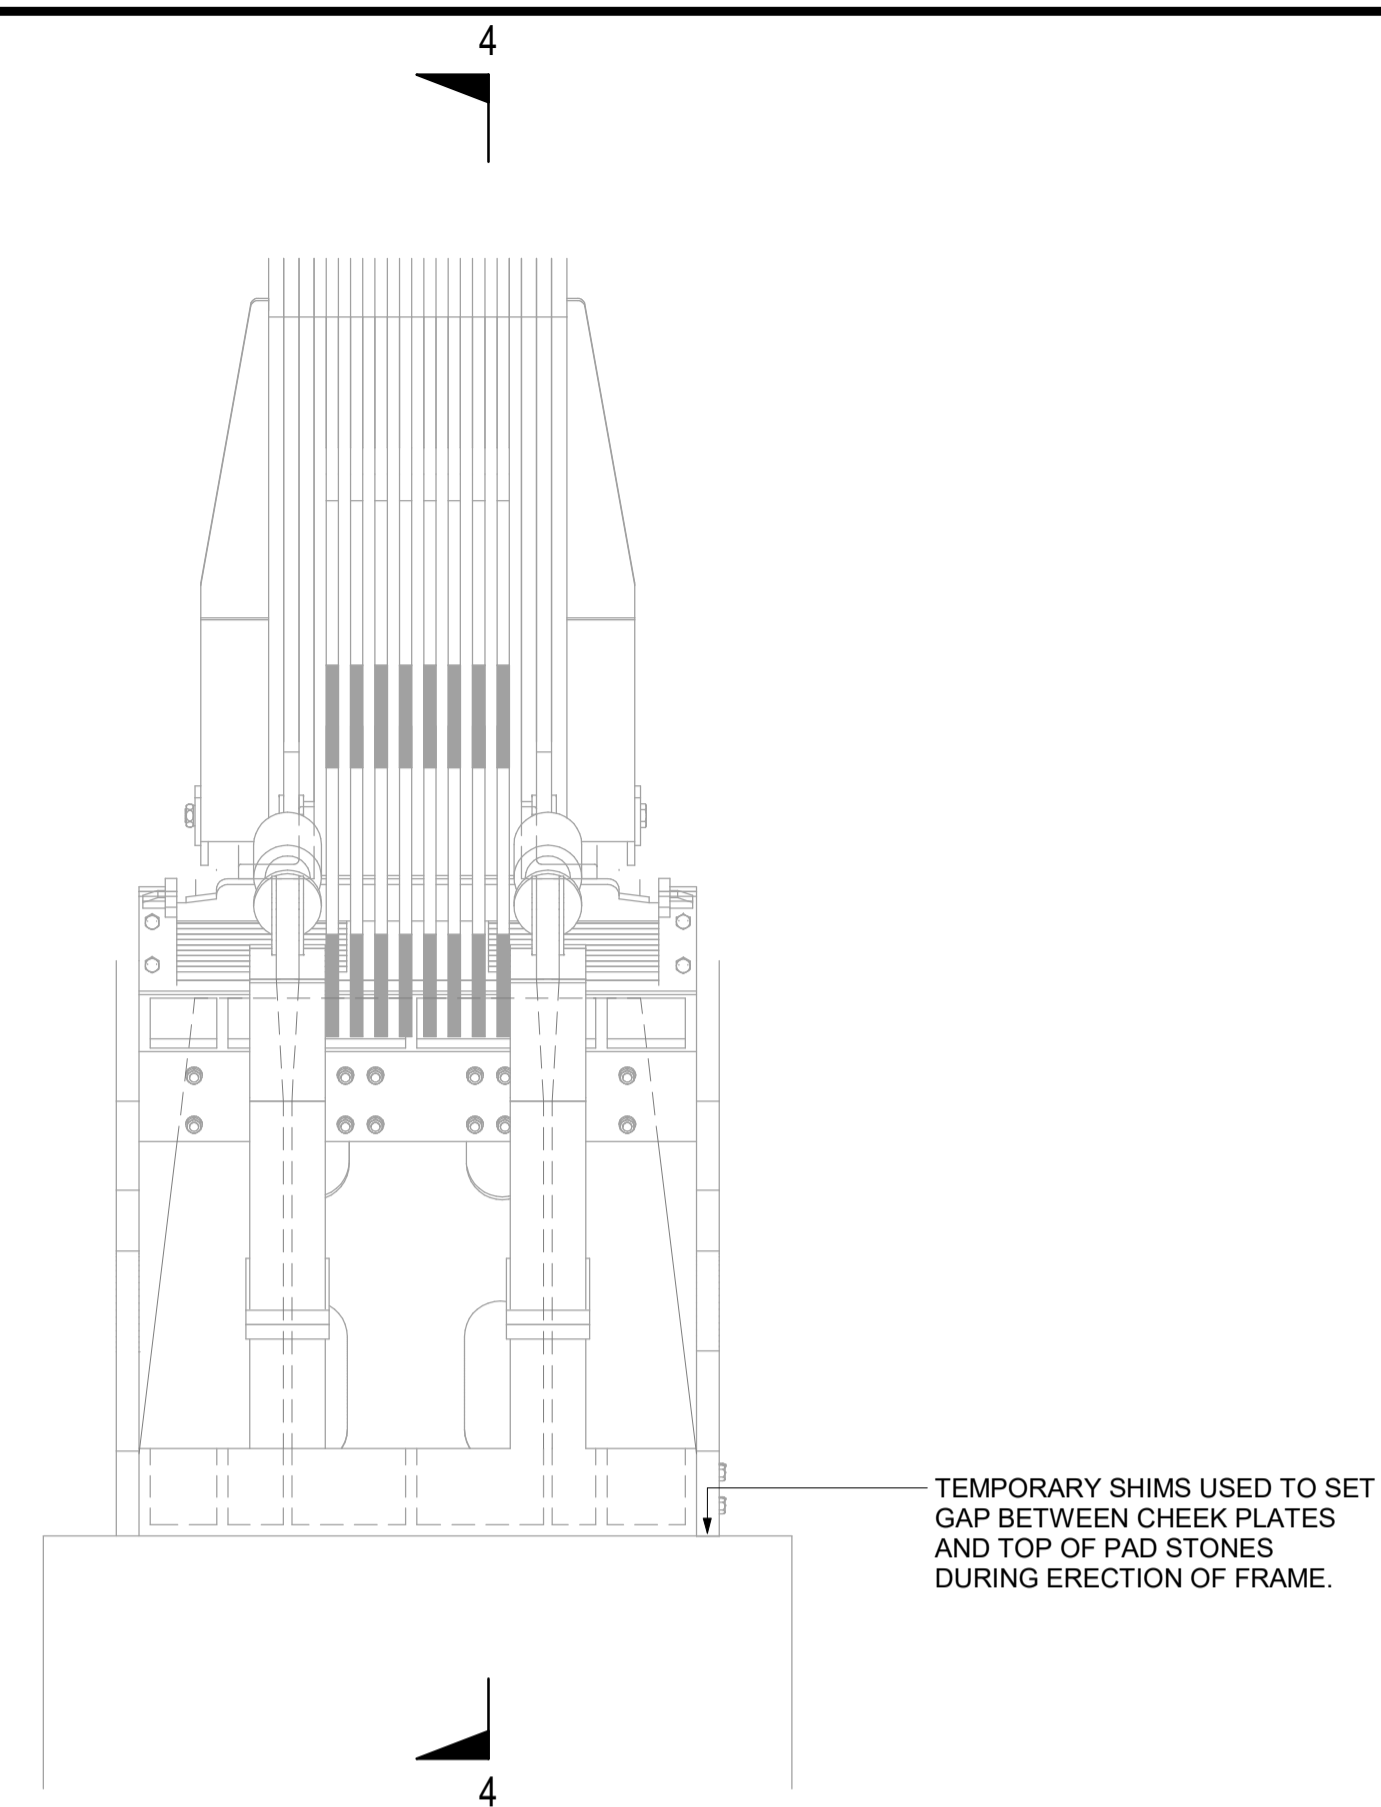

BACK ELEVATION 2-2
SCALE 1 : 20

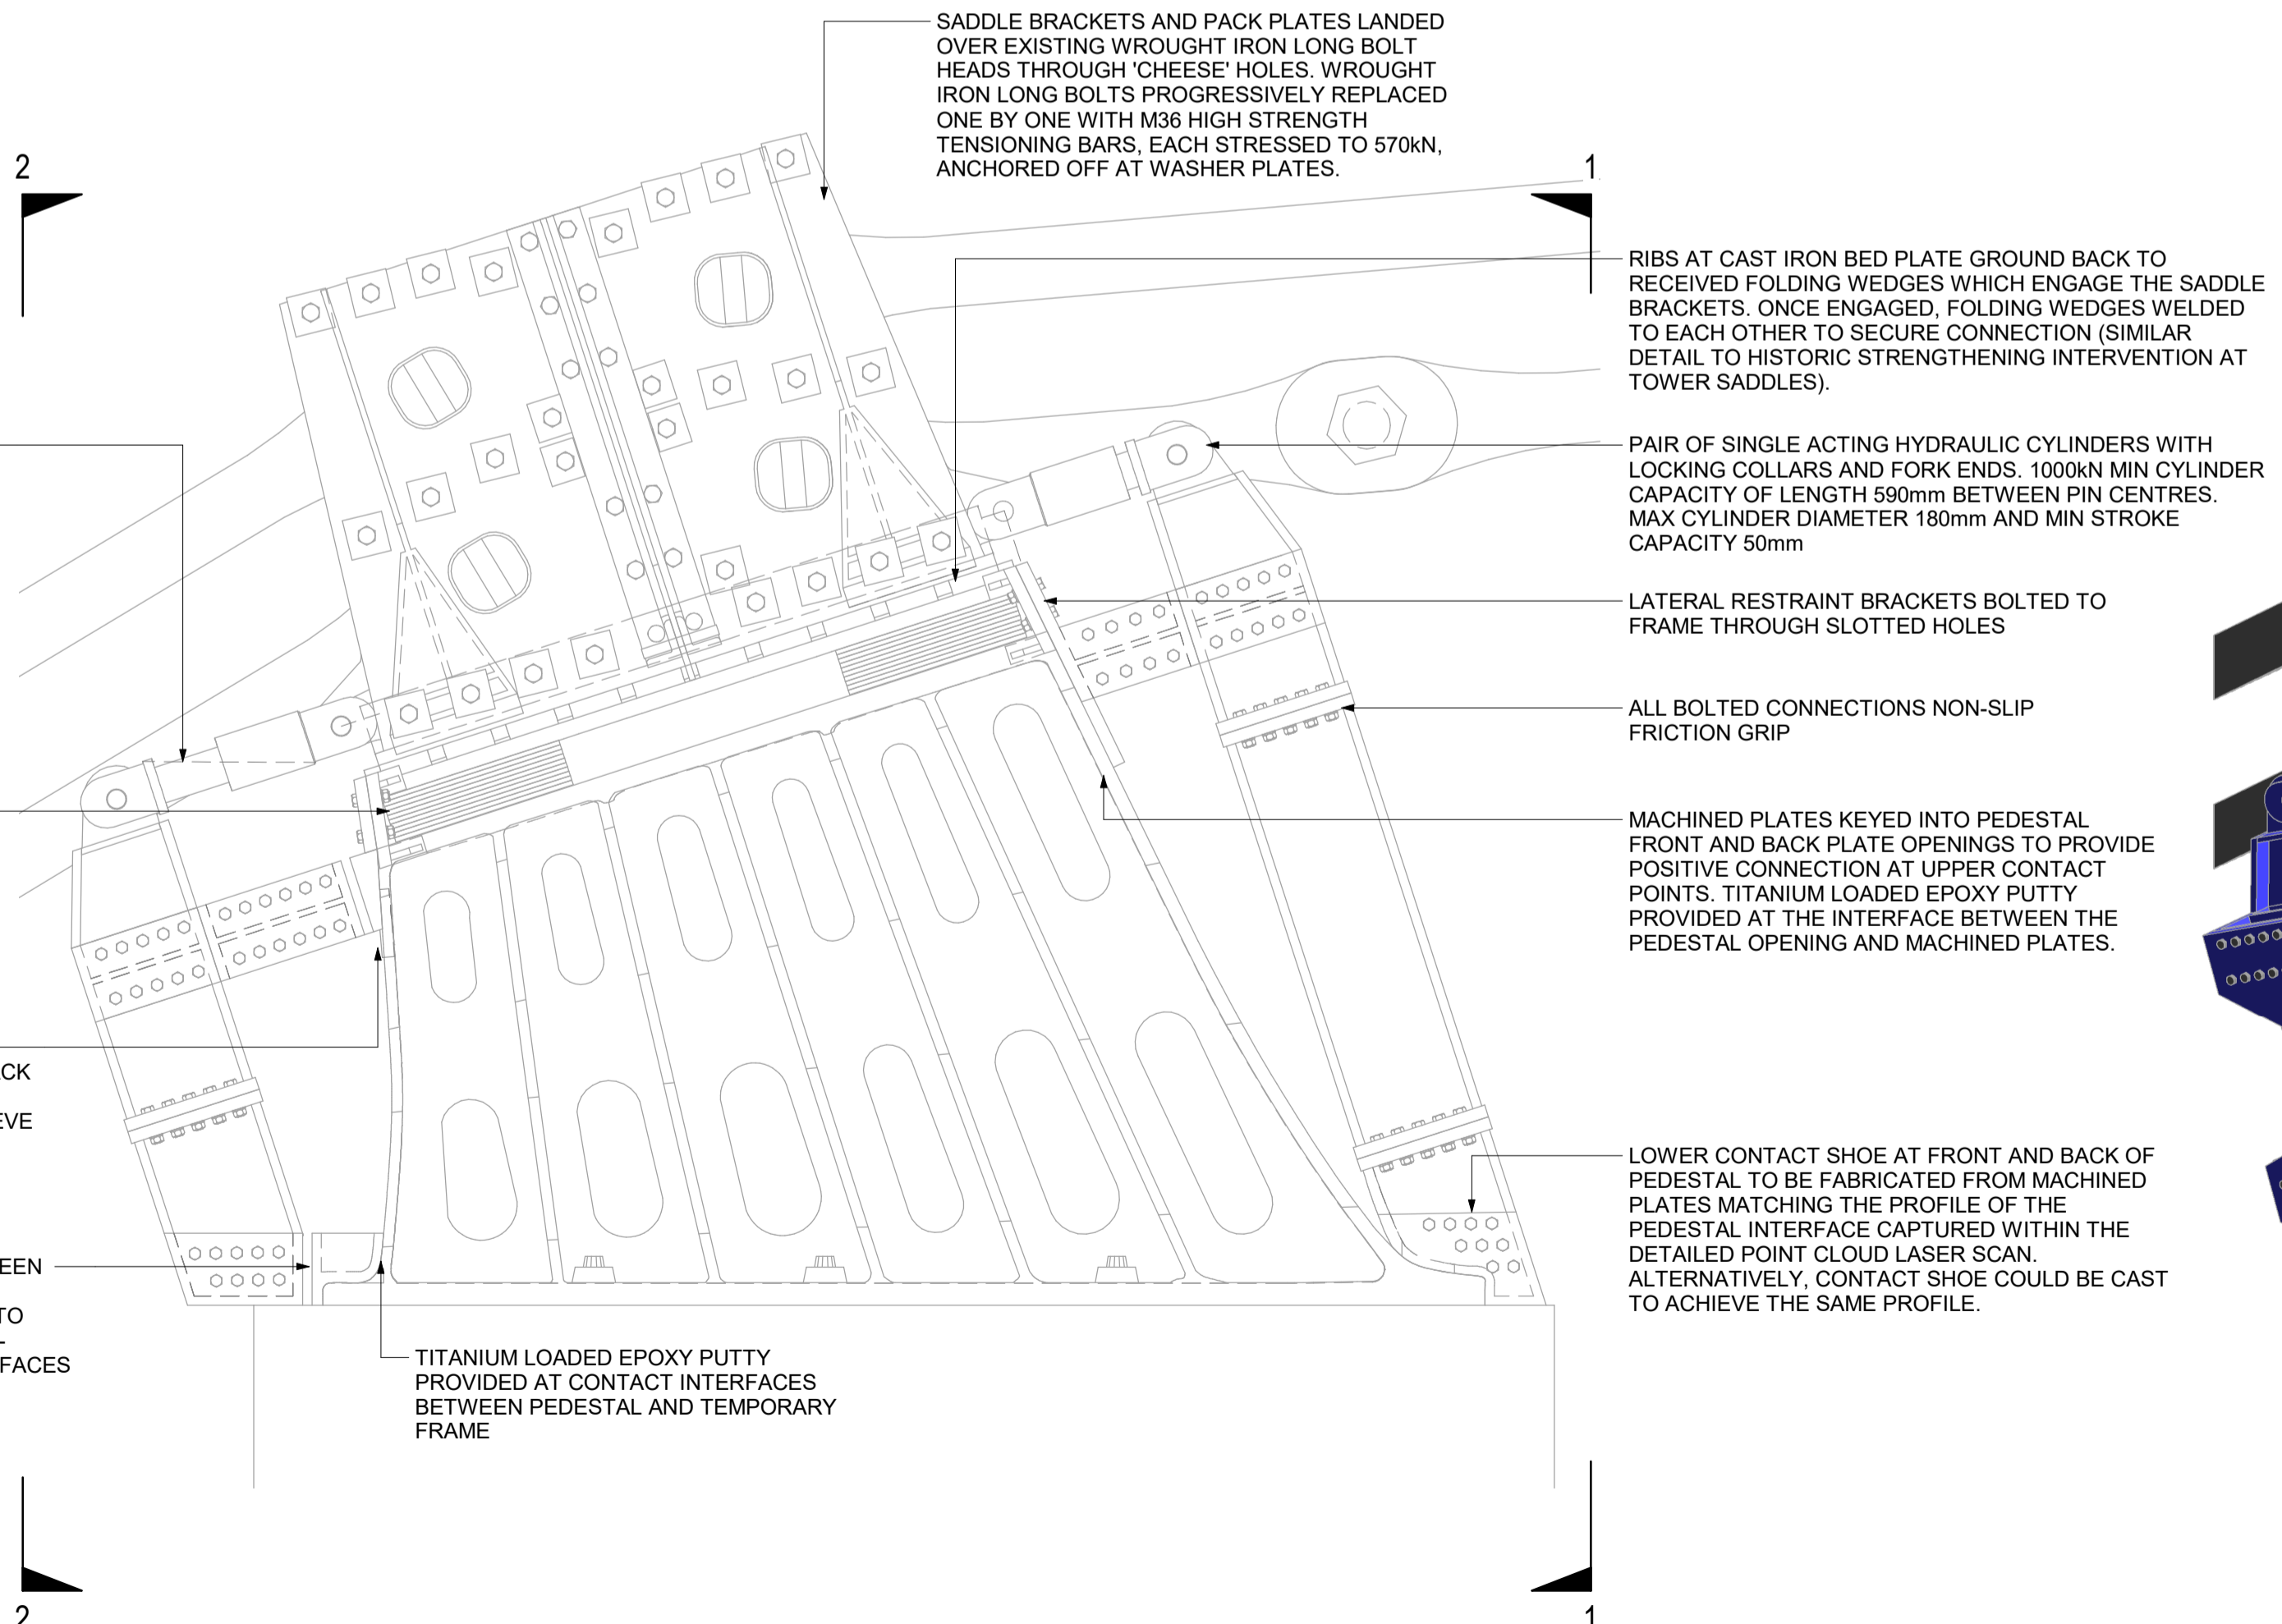

SIDE ELEVATION 3-3
SCALE 1 : 20

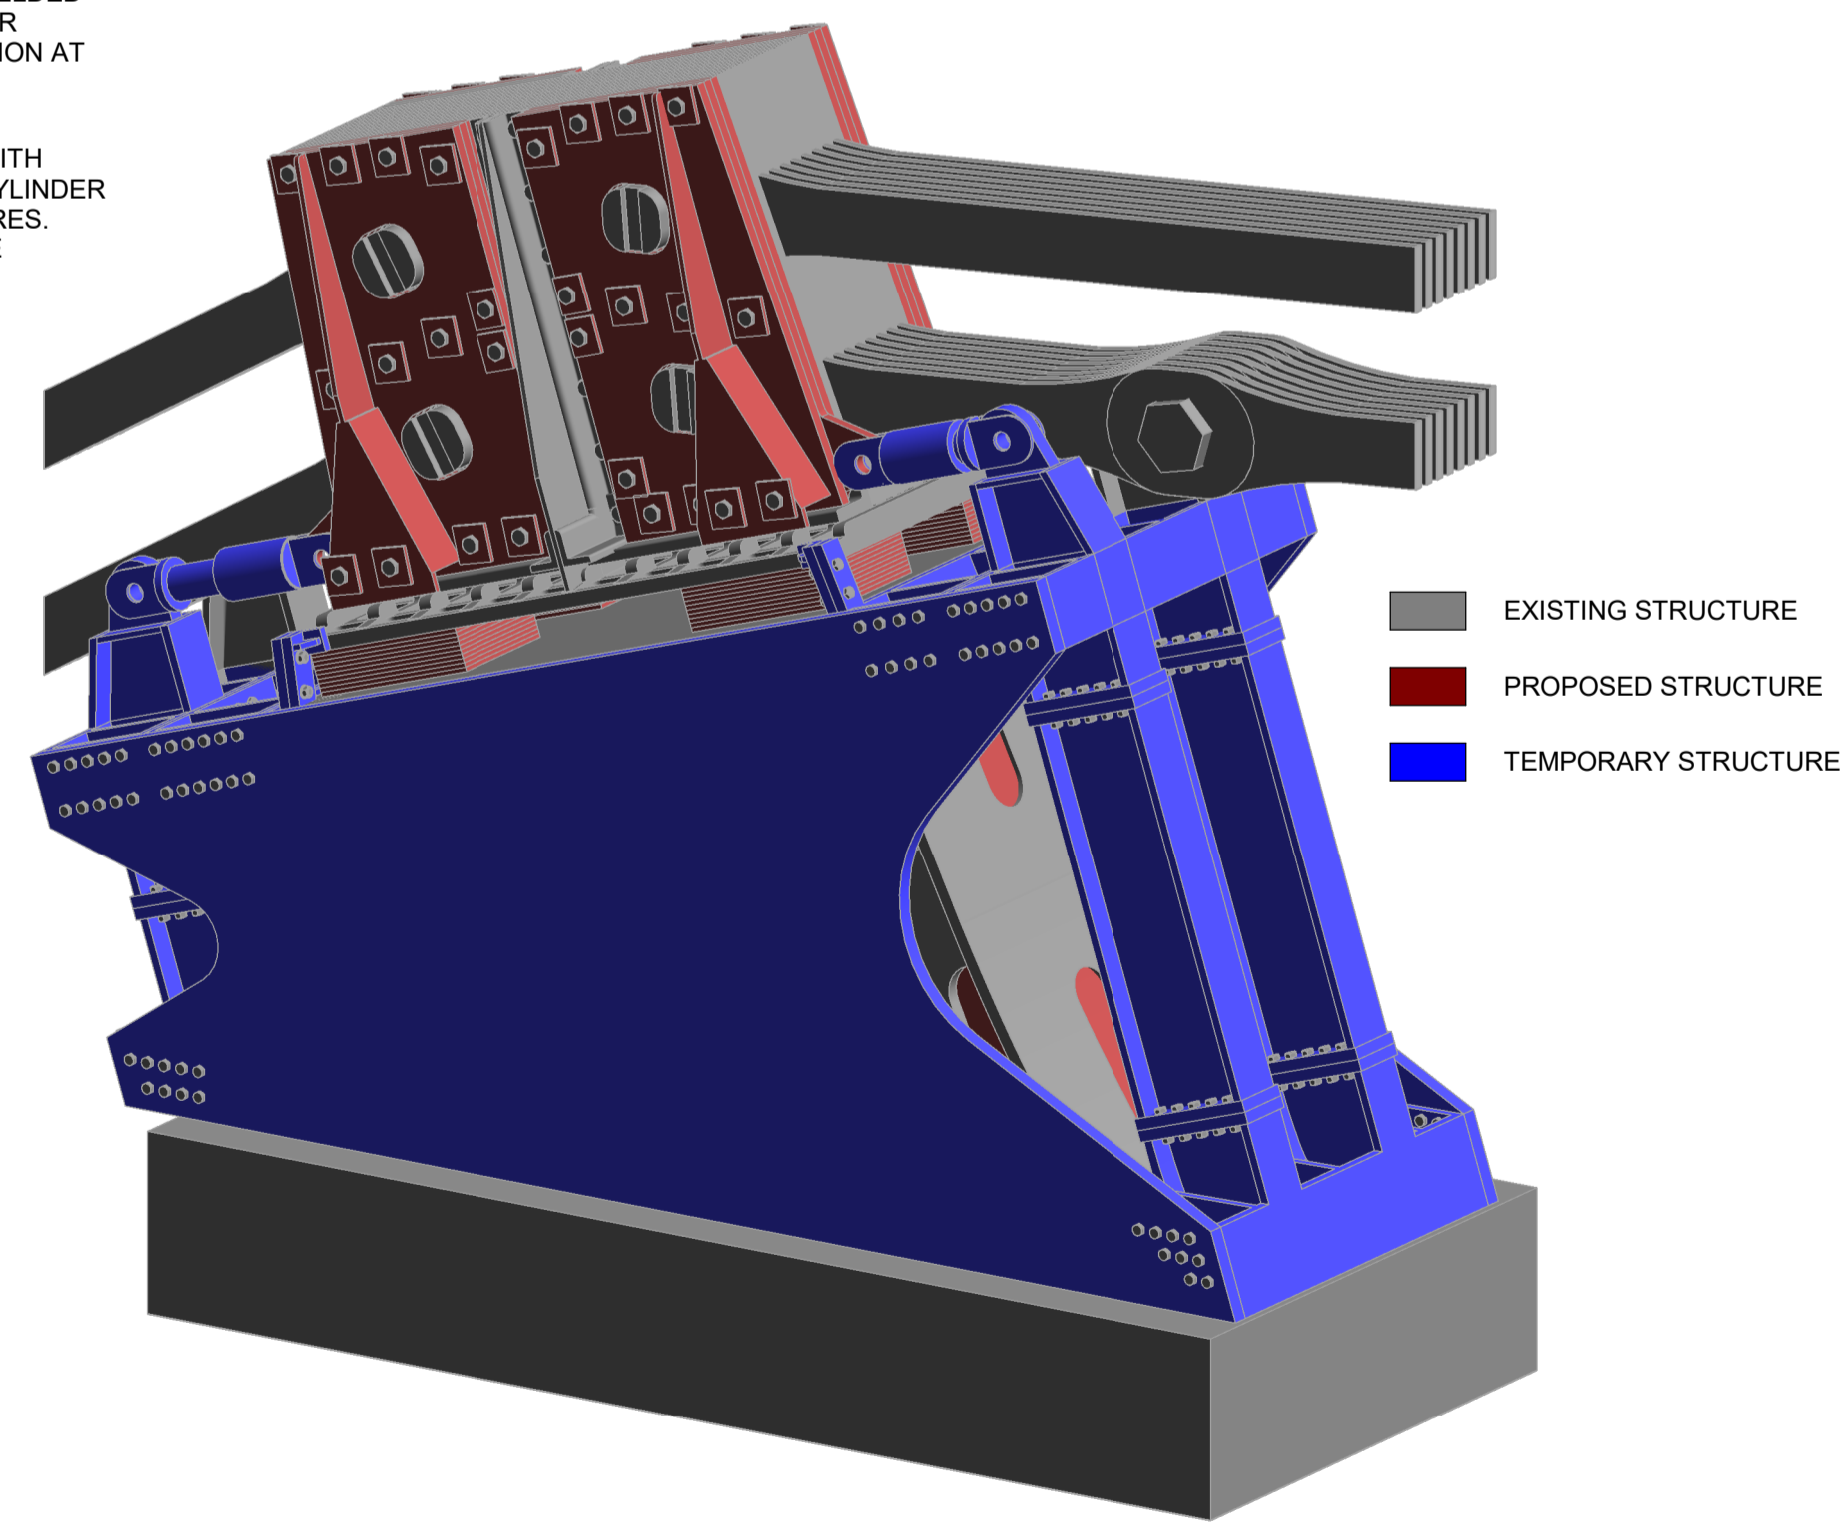

3D ISOMETRIC - VIEW 1
SCALE

Notes

1. FOR GENERAL NOTES, REFER TO DRAWING 417457-MMD-XX-XX-DR-S-00001.

Key to symbols

Reference drawings

Rev	Date	Drawn	Description	Ch'k'd	App'd
P1	28.06.21	D.H	PRELIMINARY ISSUE	R.F	TA

Status Stamp

M MOTT MACDONALD

MOTT MACDONALD HOUSE
8-10 SYDENHAM ROAD
CROYDON
CR0 2EE
UNITED KINGDOM

Client
HAMMERSMITH & FULHAM COUNCIL



Title
**HAMMERSMITH BRIDGE
PEDESTAL STABILISATION
GENERAL ARRANGEMENTS
SHEET 2 OF 2**

Designed	R.F	Eng. Check	R.R
Drawn	D.H	Coordination	C.E
Dwg. Check	C.E	Approved	T.A
MMD Project Number	Scale at A1	Security	
417457	As indicated	STD	
Suitability Description		Suit. Code	
WORK IN PROGRESS		S0	
Drawing Number		Rev	
417457-MMD-XX-XX-DR-S-00002		P1	

This document is issued for the party which commissioned it and for specific purposes connected with the captioned project only. It should not be relied upon by any other party or used for any other purpose. We accept no responsibility for the consequences of this document being relied upon by any other party, or being used for any other purpose, or containing any error or omission which is due to an error or omission in data supplied to us by other parties.