




Roof Plan

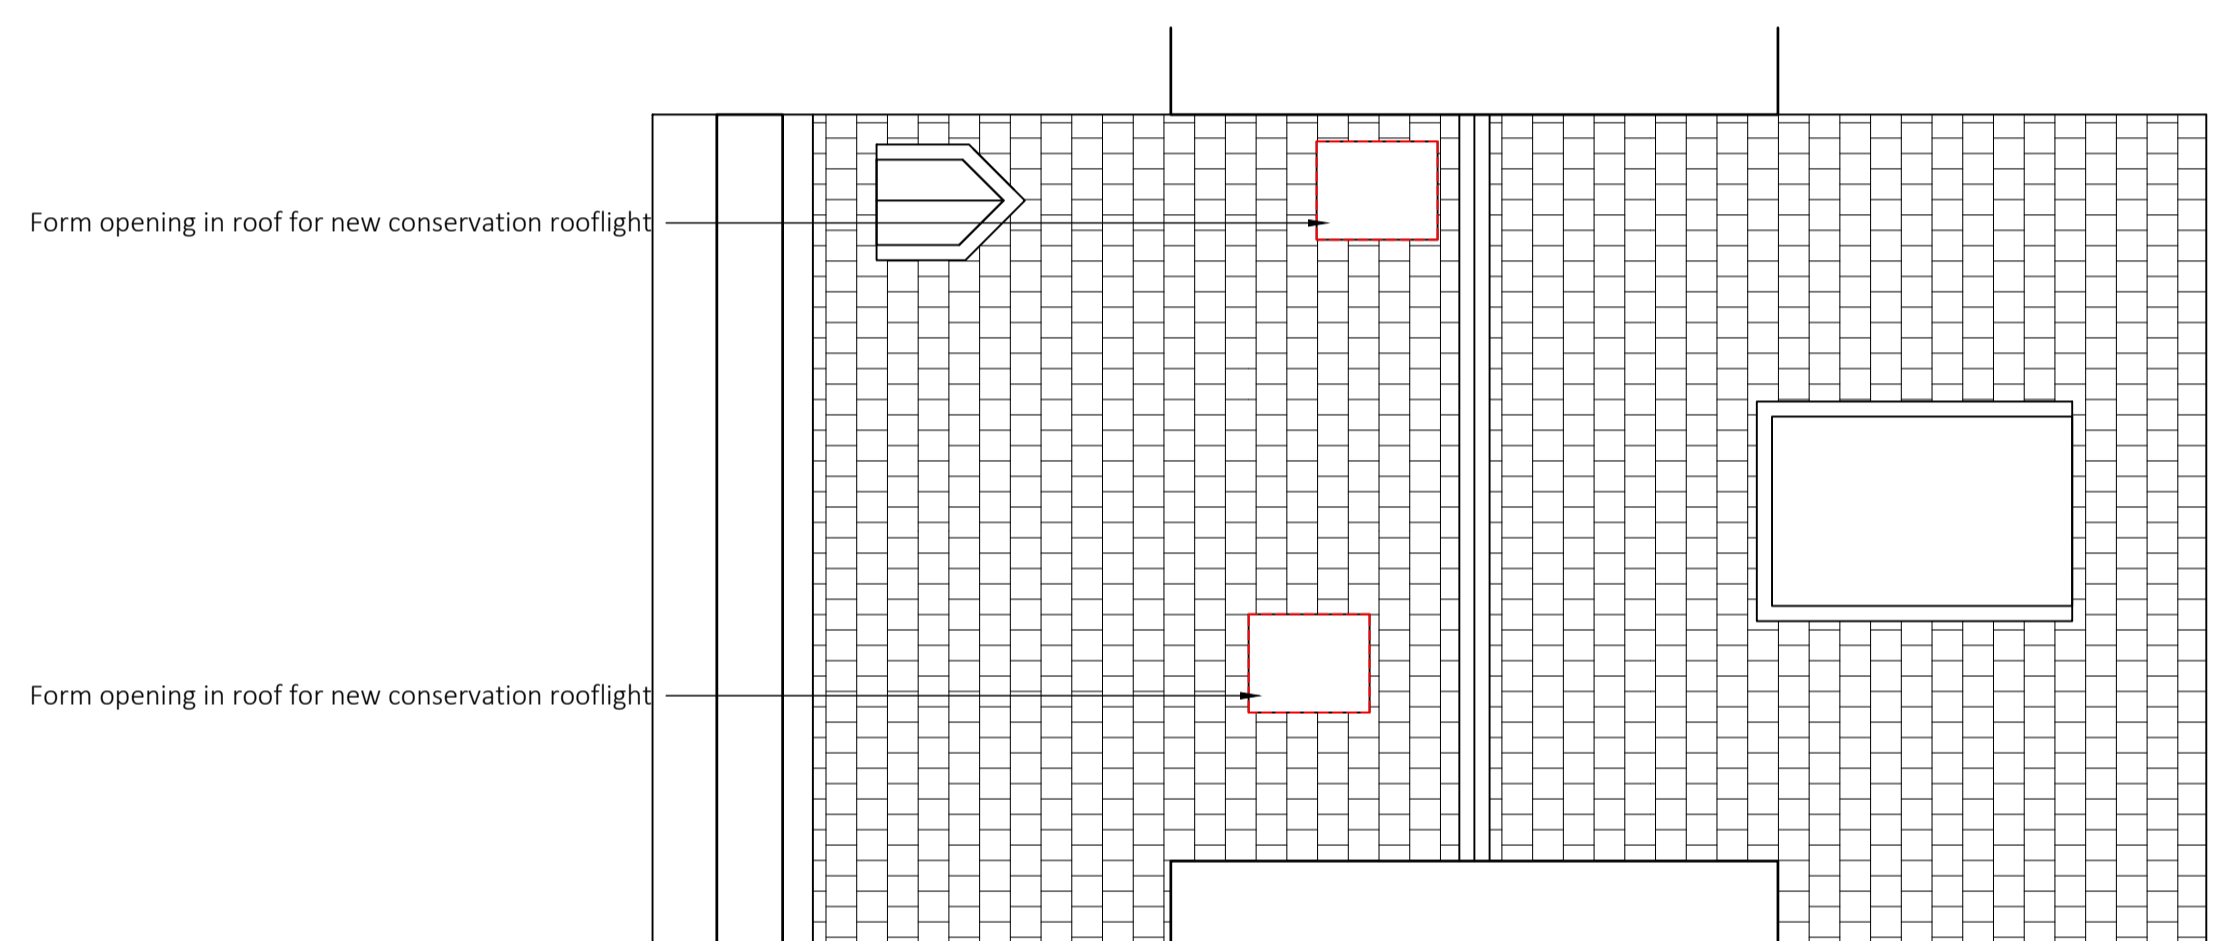

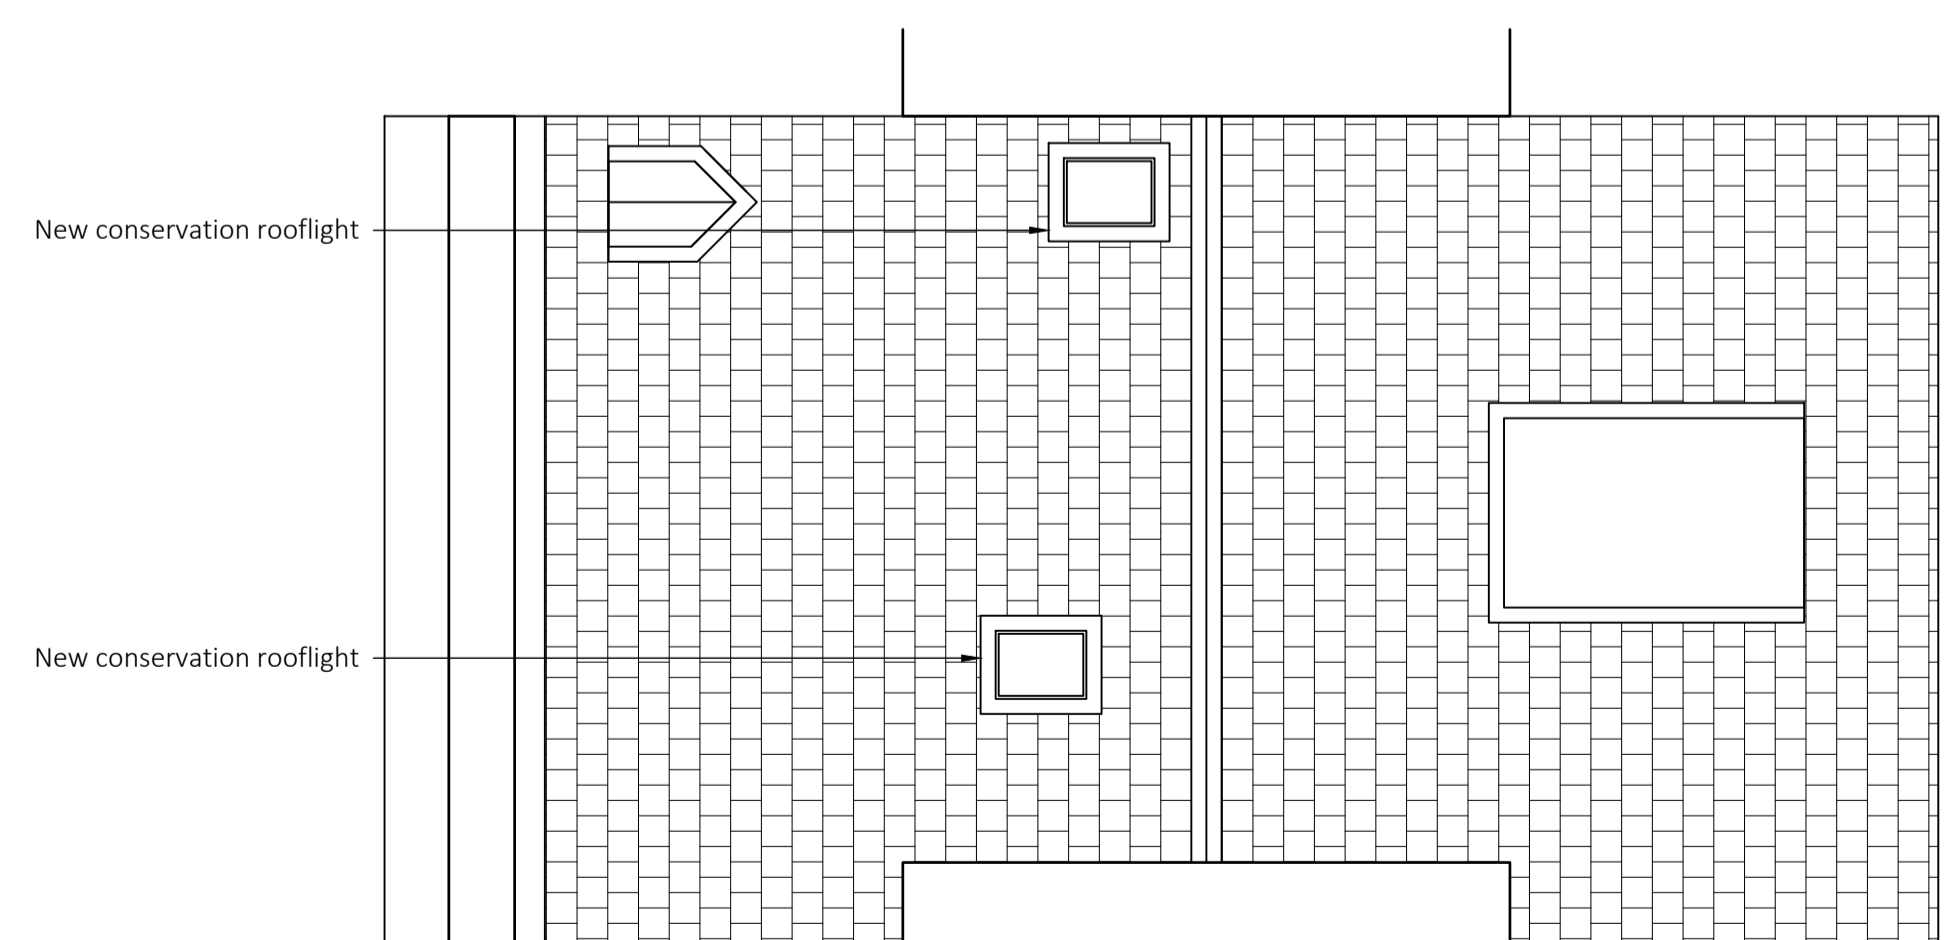




Roof Plan

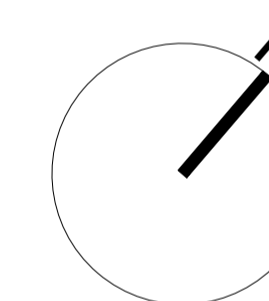

Roof Plan



- Key
-  Existing Walls
  -  Demolition
  -  Strip Out
  -  Proposed Partition
  -  Proposed Masonry

Revision	Date	Drawn	Checked	Notes

# GRAPHENE ARCHITECTS

34 Gloucester Rod Richmond TW9 3BU 020 7158 0840 info@graphenearchitects.co.uk www.graphenearchitects.co.uk

Project  
40 Richmond Hill  
Richmond TW10 6QX

Drawing  
Roof Plan - Listed  
Existing, Demolition & Proposed

Scale 1:50 @A1	Date 09.11.21
Drawing No 2217 317	Revision C

