


Pitched roof to side extension laid at 37deg finished in Slate to match existing roof. Box Gutter to Boundary

3no MK04 Velux Rooflights 780 x 980

1no Flat Rooflight - ATLAS or similar. Approx size 2800 x 600

Cold Deck flat roof to be finished in GRP Fibreglass

1no Flat Rooflight - ATLAS or similar. Approx size 1000 x 1000

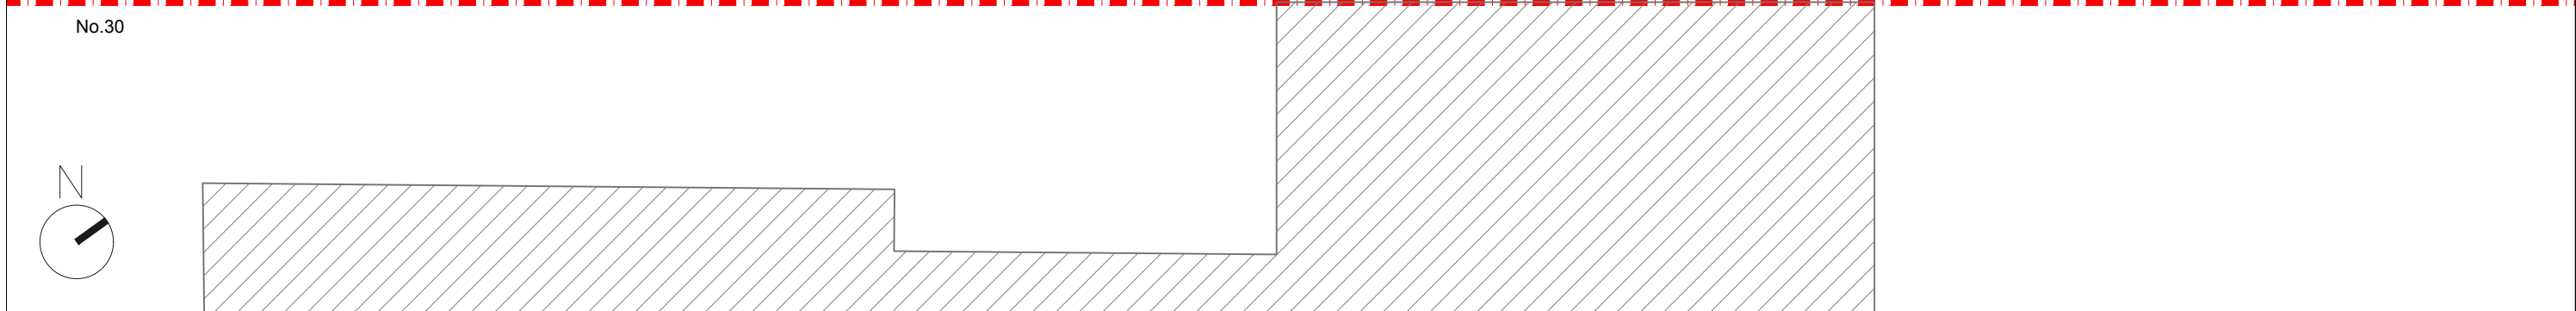

			CLIENT	MIKE & TRUDI WILLIAMS	PROJECT	32 PARK ROAD KT1 4AS	SCALE	1:50@A3	DRAWING NO.	PP-08	REV.	C
							DATE	17-10-21	DRAWN	LD		
					DRAWING TITLE	PROPOSED FIRST FLOOR PLAN	<p>Meters @ 1:50@ A3</p>					
REV	DATE	NOTES	PLANNING 2.0									