




Volumetric Calculations

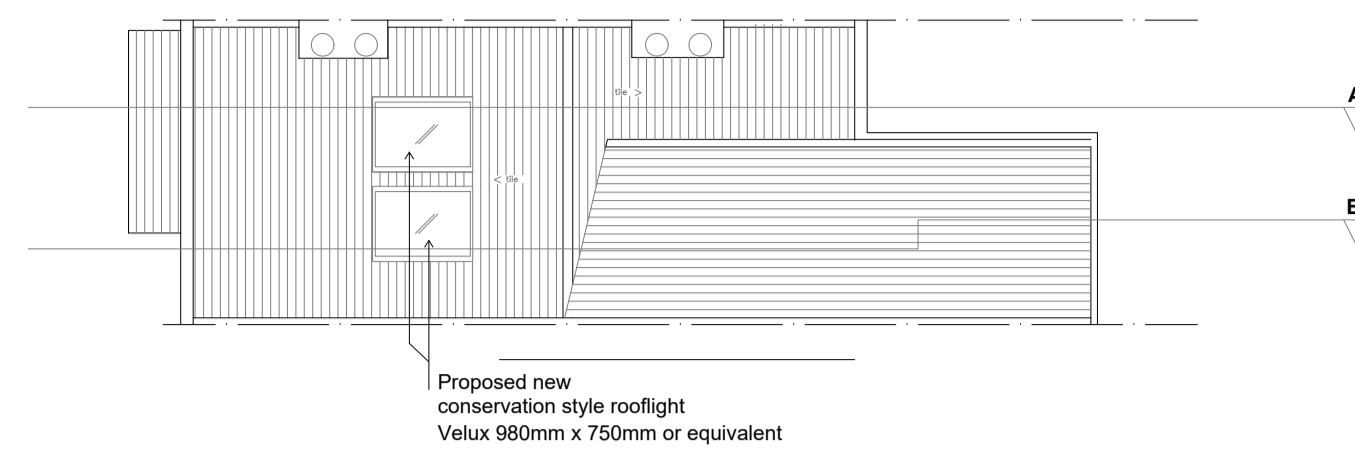


Proposed Roof plan 1:100

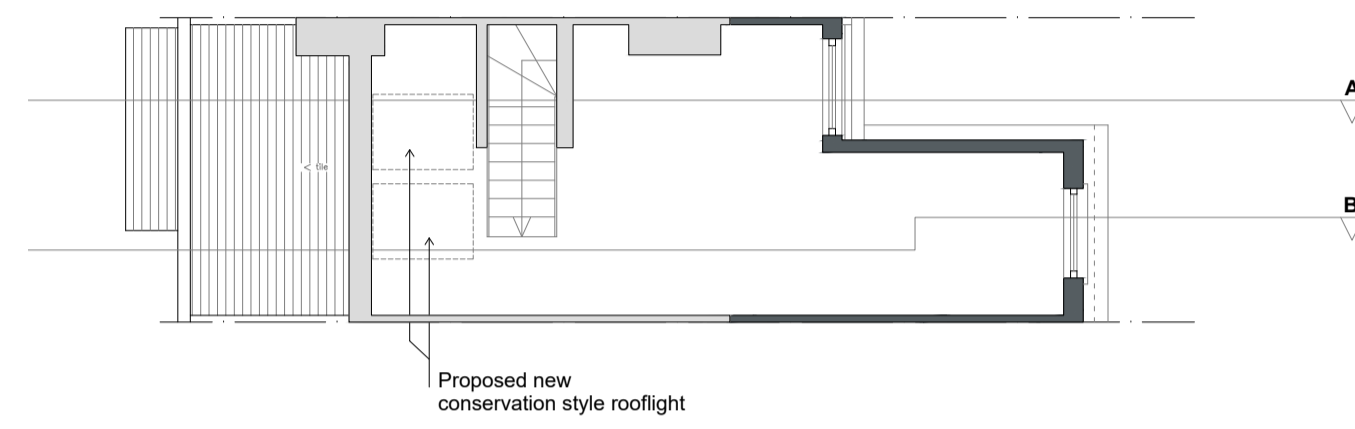


Proposed Loft plan 1:100

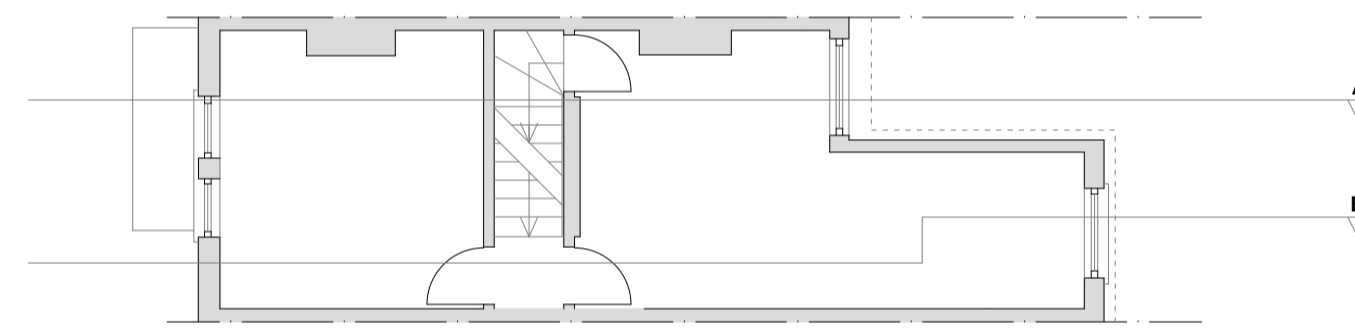

Proposed First Floor plan 1:100
(no change)

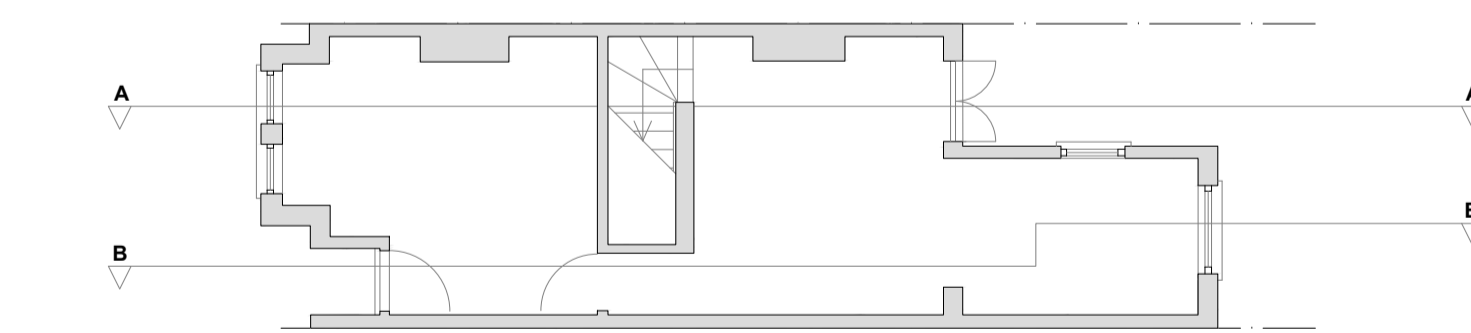


Proposed Ground Floor plan 1:100
(no change)

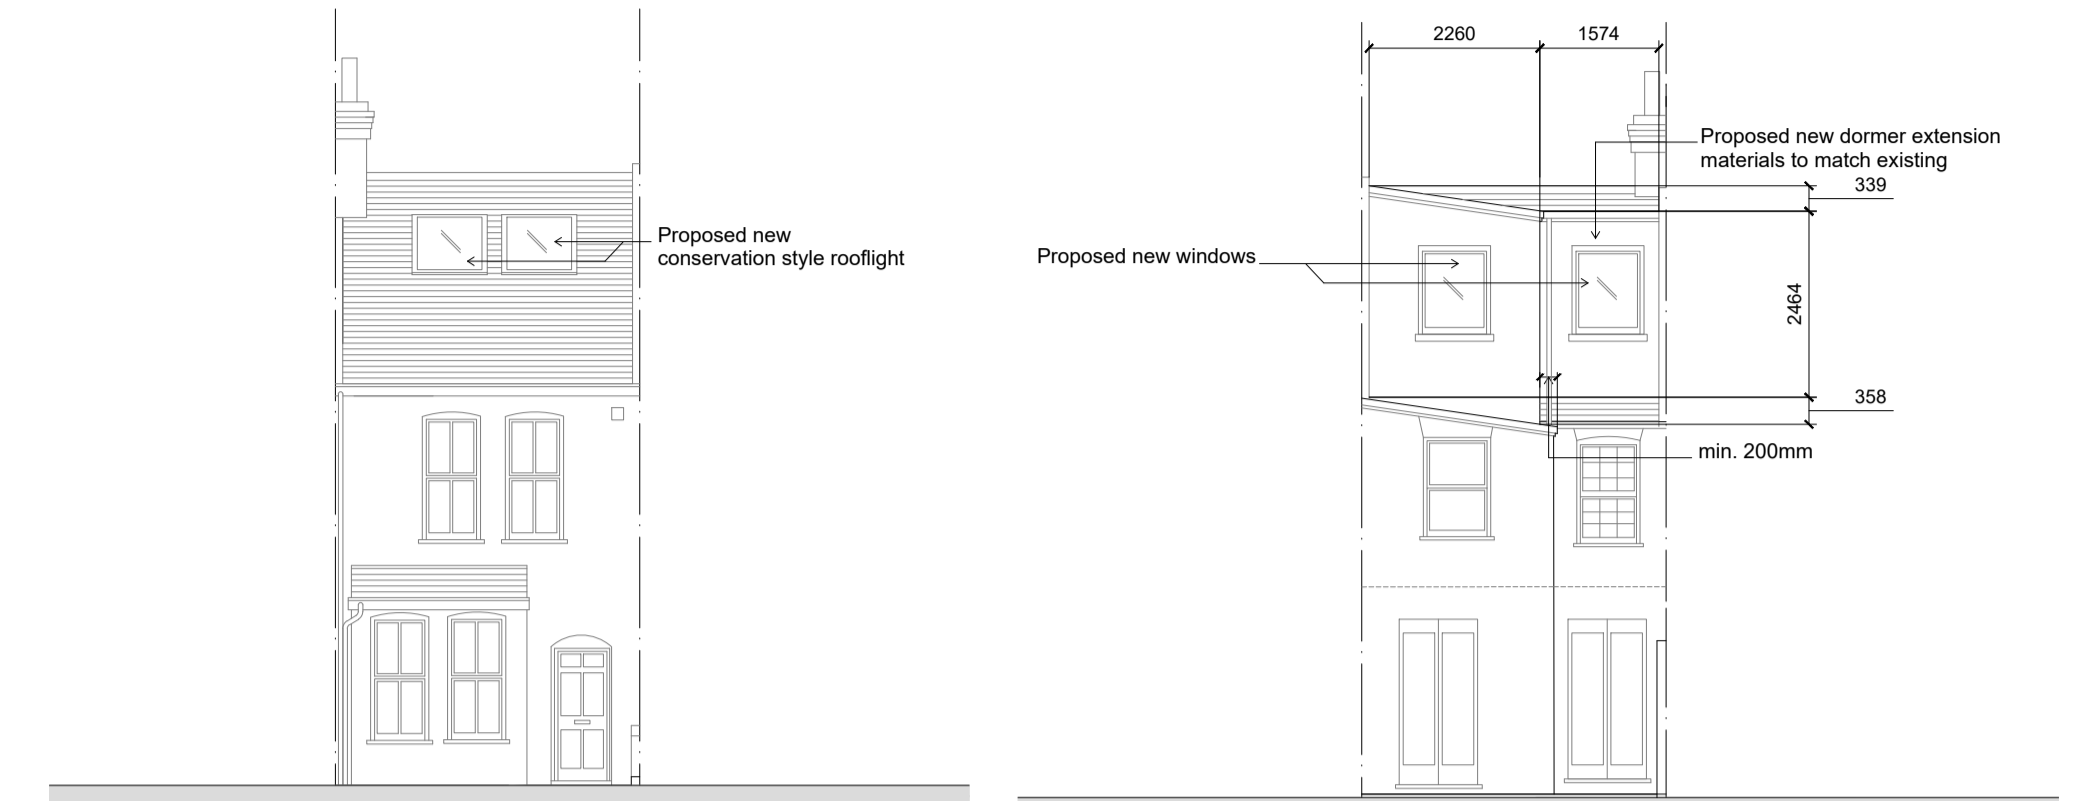


Proposed Street Elevation 1:100


Proposed Rear Elevation 1:100

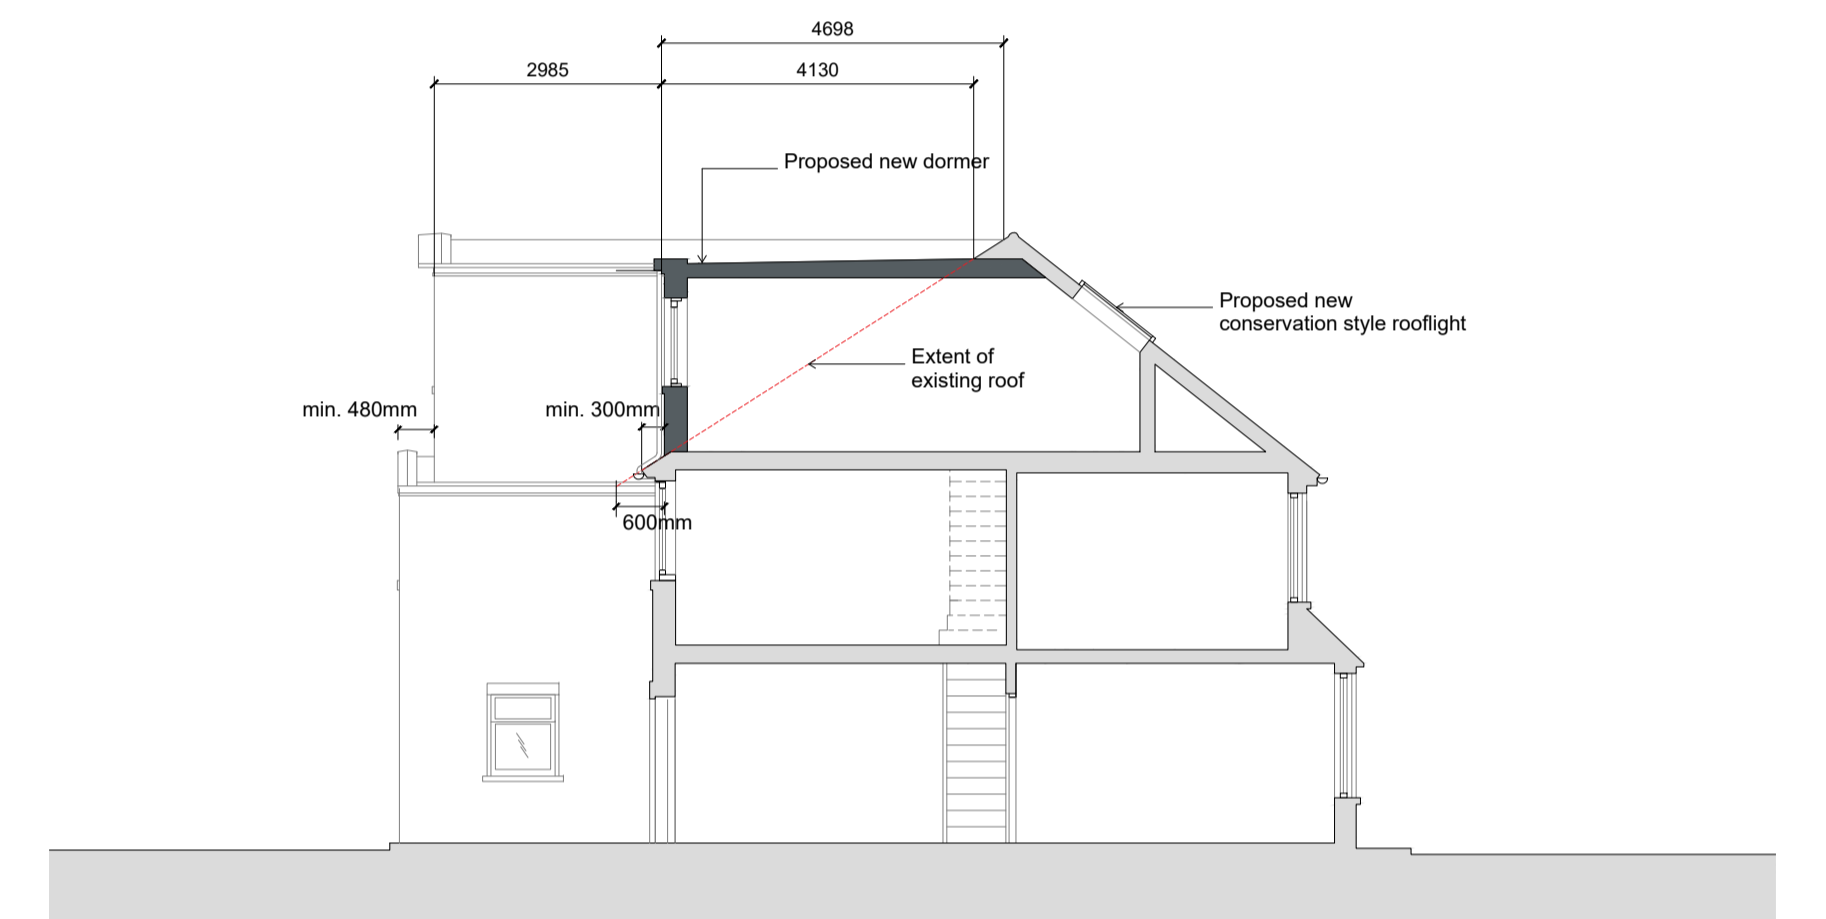

Proposed Section A-A 1:100

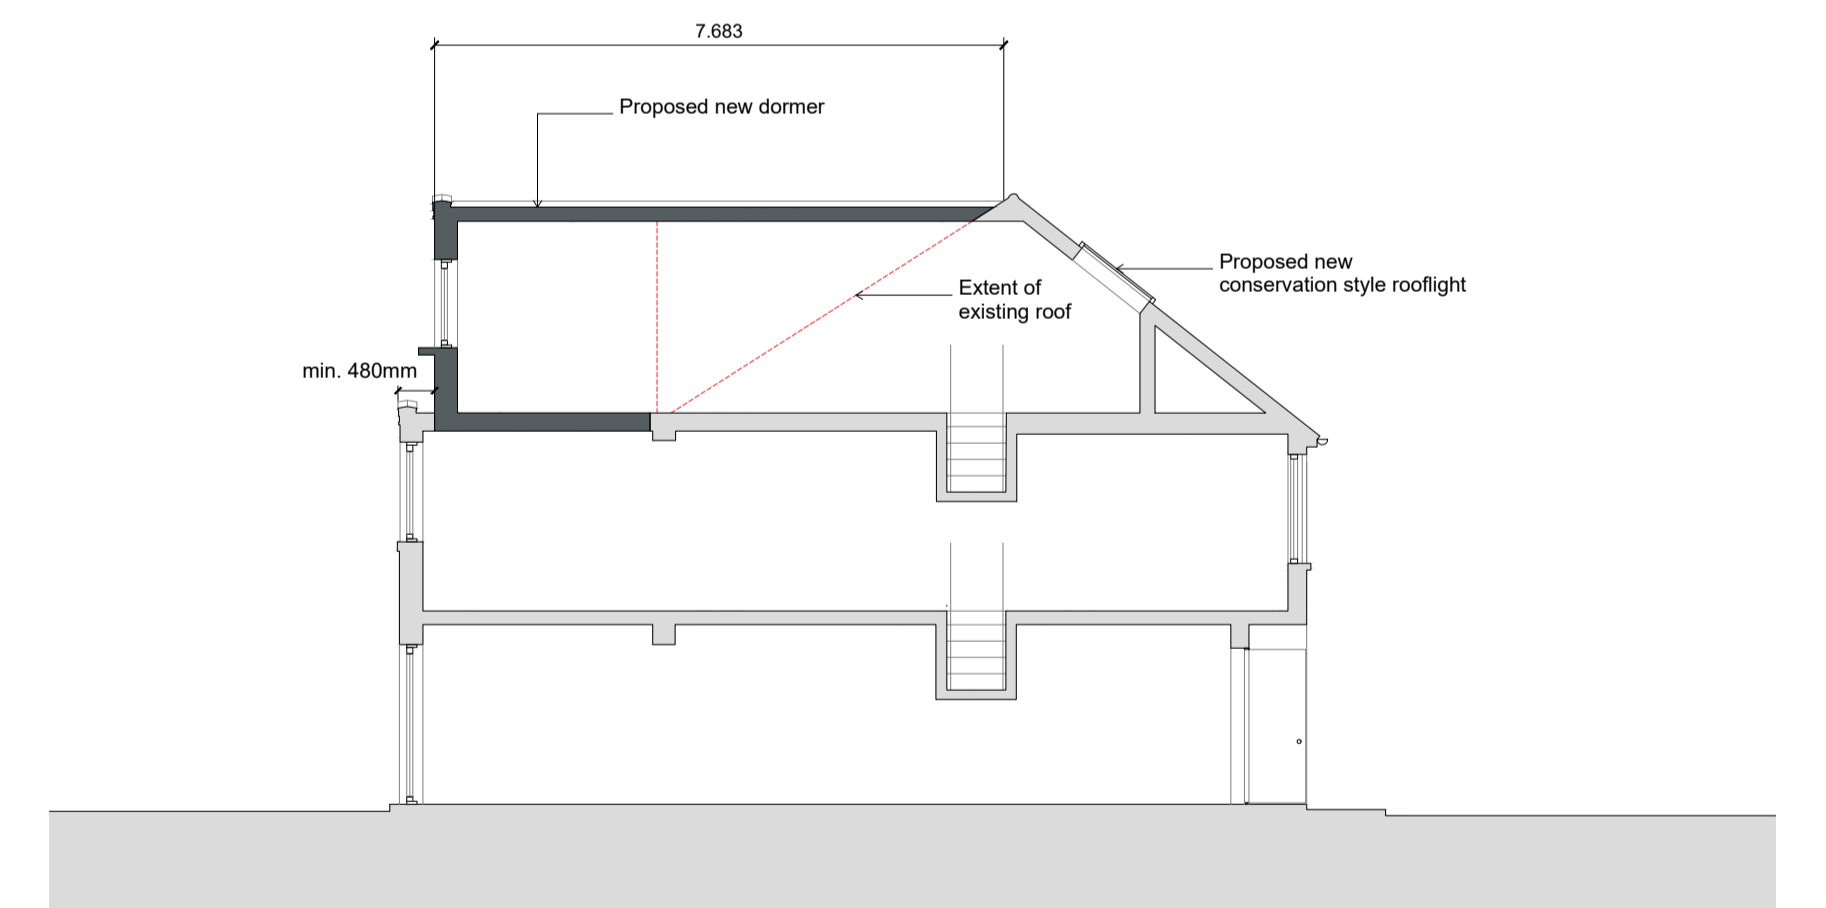

Proposed Section B-B 1:100

 

1:100

notes
 Dimensions govern. Do not scale drawings.
 All dimensions are in millimeters unless noted otherwise.
 All dimensions shall be verified on site before proceeding.
 All discrepancies to be notified in writing to the applicant.
 This drawing is to be read in conjunction with all relevant architectural and engineers information.
 All rights reserved to the applicant.
 Area measurements must not be taken to represent contractual documentation.
 This drawing may contain data under lease from Ordnance Survey. Unauthorised reproduction infringes crown copyright.

project	28 Springfield Street		
number	-		
drawing title	Permitted Development Section & Elevations		
scale	As Shown @ A1		
status	Sketch		
date	07.02.2020		
drawn by	SDP	checked by	SDP
project no	category	drawing no	rev no
28SpringfieldStreet-PermittedDevelopment	A		

revisions			
A	18.11.21	Volumetric calculation rectified	SDP/SDP
rev no	date	issue description	drawn checked