






As Existing NE, Front Elevation
1:100

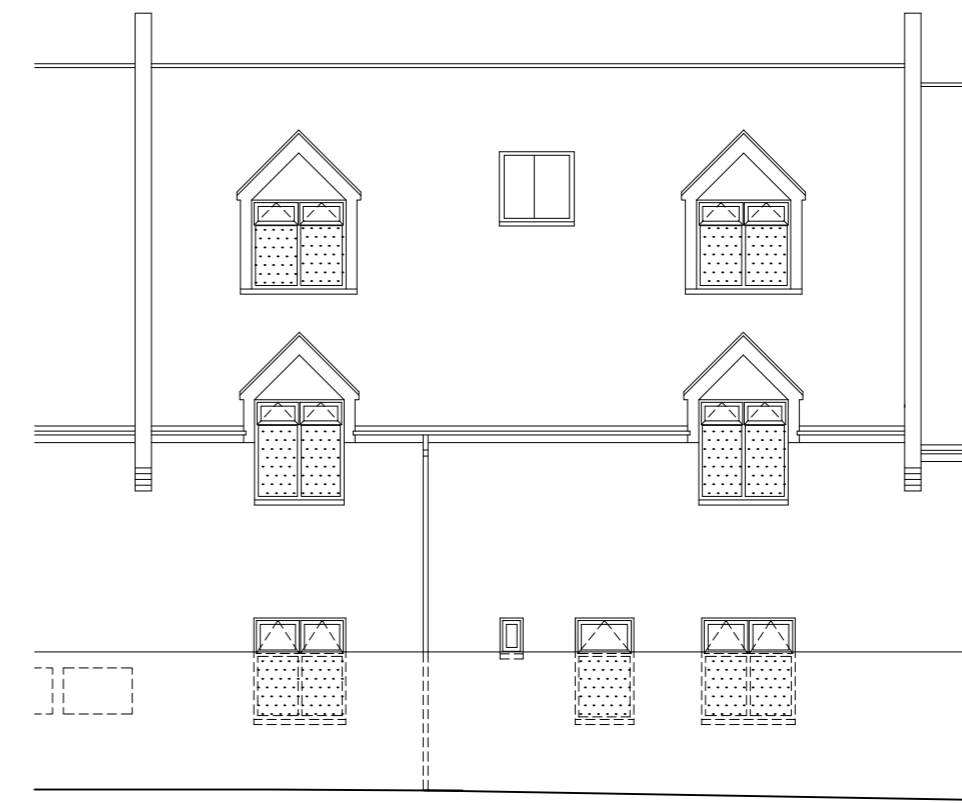


As Existing SW, Rear Elevation
1:100

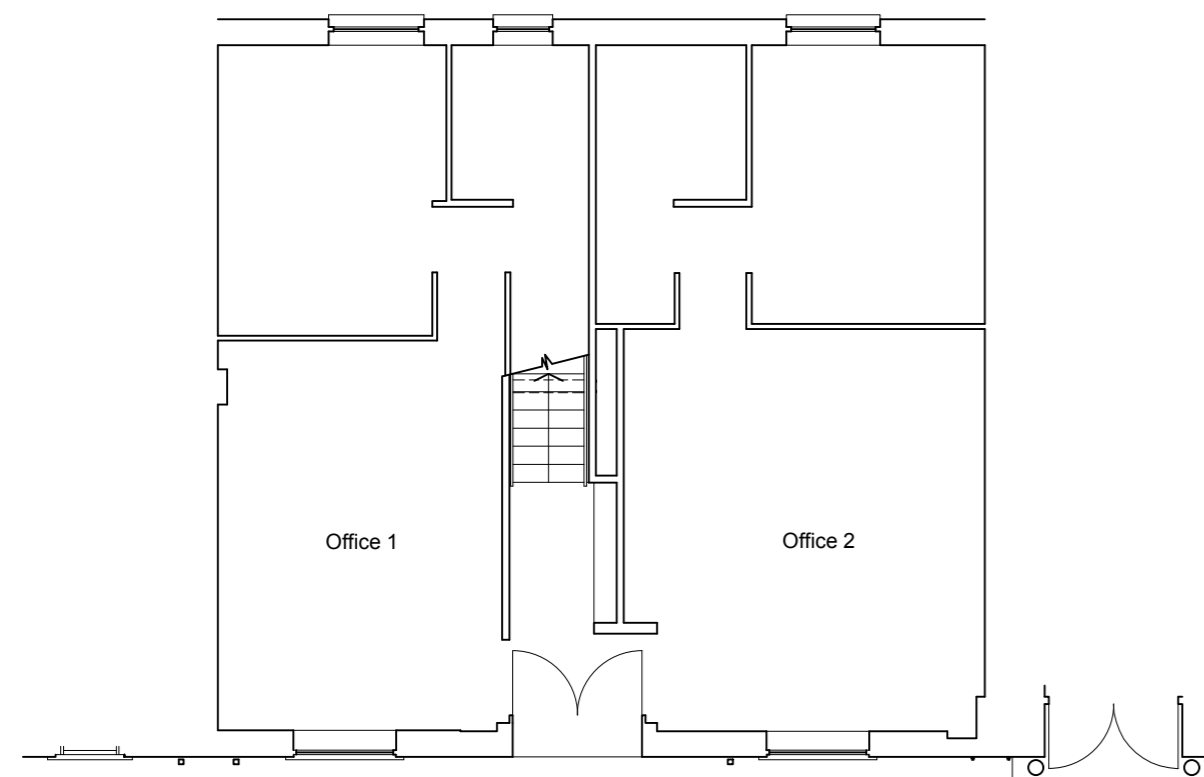


As Existing Ground Floor Plan
1:100

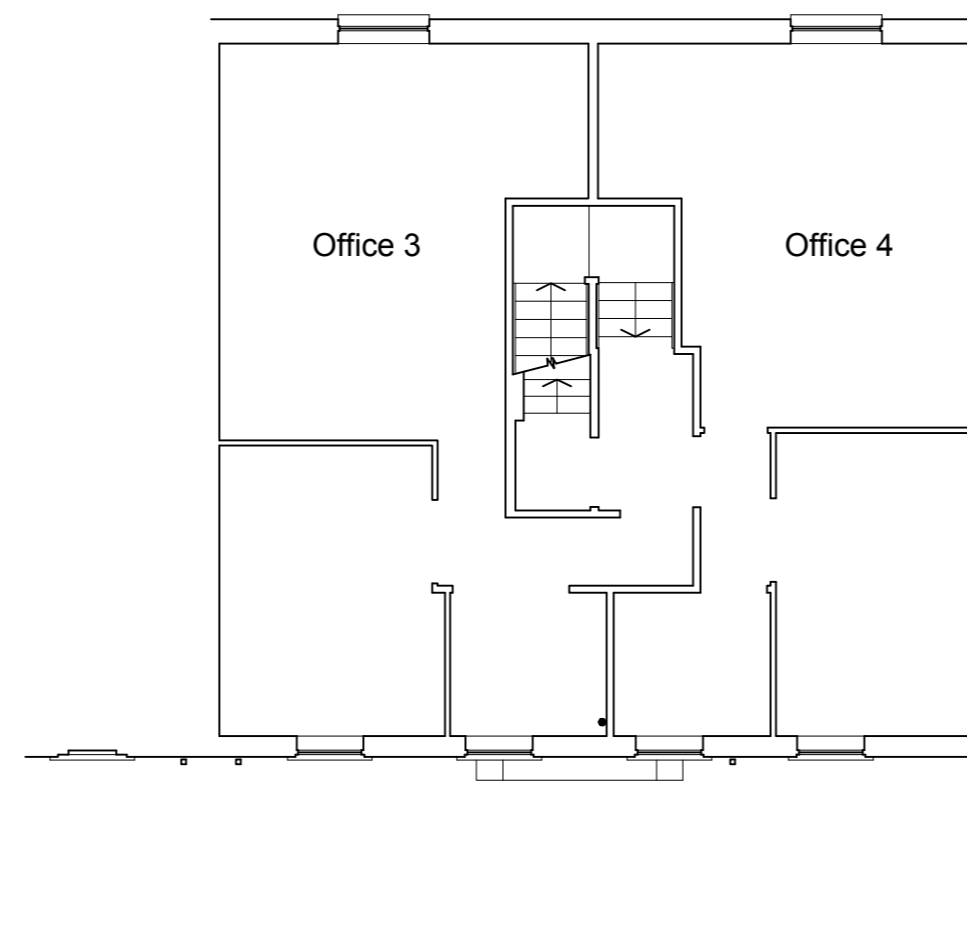

As Existing First Floor Plan
1:100

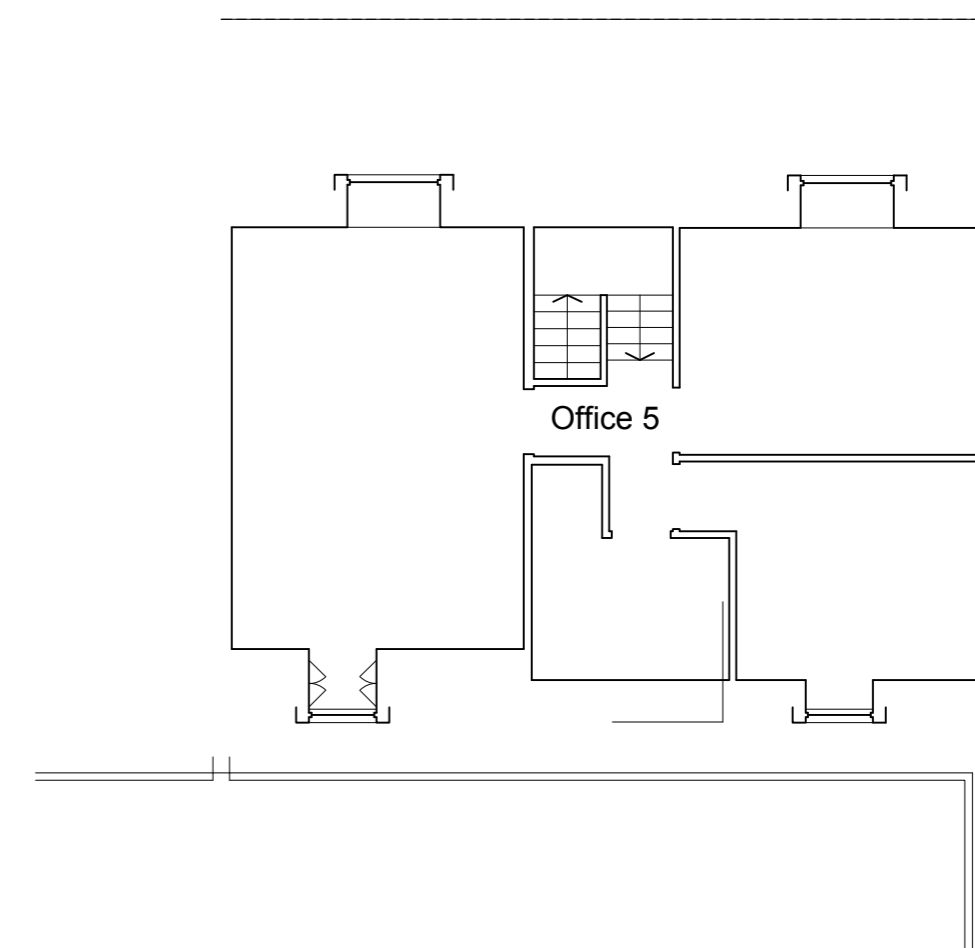

As Existing Second Floor Plan
1:100

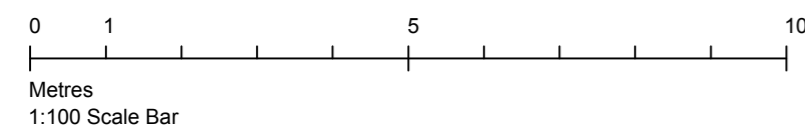

| | REVISIONS | | | <p>IMPORTANT NOTES:</p> <p>DO NOT SCALE FROM THIS DRAWING. REPORT ANY ERRORS, OMISSIONS OR INCONSISTENCIES TO ARCHITECTURE WK IMMEDIATELY. DIMENSIONS TO BE CHECKED ON SITE BEFORE FABRICATION.</p> <p>THIS DRAWING IS FOR THE FOLLOWING PURPOSE ONLY: SKETCH <input type="checkbox"/> TENDER <input type="checkbox"/> CONTRACT <input type="checkbox"/></p> <p>TENDER <input type="checkbox"/> then signed at CONTRACT <input type="checkbox"/></p> | <p>TO BE READ IN CONJUNCTION WITH THE FOLLOWING DRAWINGS ISSUED BY AWK & OTHERS:</p> <table border="1"> <thead> <tr> <th>DWG No.</th> <th>DWG TITLE</th> <th>ISSUED BY</th> </tr> </thead> <tbody> <tr><td> </td><td> </td><td> </td></tr> <tr><td> </td><td> </td><td> </td></tr> <tr><td> </td><td> </td><td> </td></tr> <tr><td> </td><td> </td><td> </td></tr> <tr><td> </td><td> </td><td> </td></tr> <tr><td> </td><td> </td><td> </td></tr> <tr><td> </td><td> </td><td> </td></tr> <tr><td> </td><td> </td><td> </td></tr> <tr><td> </td><td> </td><td> </td></tr> <tr><td> </td><td> </td><td> </td></tr> <tr><td> </td><td> </td><td> </td></tr> </tbody> </table> | DWG No. | DWG TITLE | ISSUED BY | | | | | | | | | | | | | | | | | | | | | | | | | | | | | | | | | | <p>architecture : wk ltd.</p> <p>© copyright protected</p> <p>The Powder Rooms, 69-71 Broad Street, Teddington, TW11 8QZ</p> <p>Tel: (+44) 0208 977 6999 Web: www.architecturewk.com Email: studio@architecturewk.com</p> | <p>JOB TITLE 3 Mount Mews, TW12 2SH</p> <p>DWG TITLE Plans, Elevations, Section As Existing</p> <p>DWG NO. 1314-SV-01 REVISION -</p> <p>SCALE as shown @ A2 DRAWN BY dc CHECK BY wk DATE Nov'20</p> |
|---|
| | DWG No. | DWG TITLE | ISSUED BY | |
| |
| |
| |
| |
| |
| |
| |
| |
| |
| |
| |
| REV | DATE | BRIEF DESCRIPTION | |