



No 11 NORTH ELEVATION

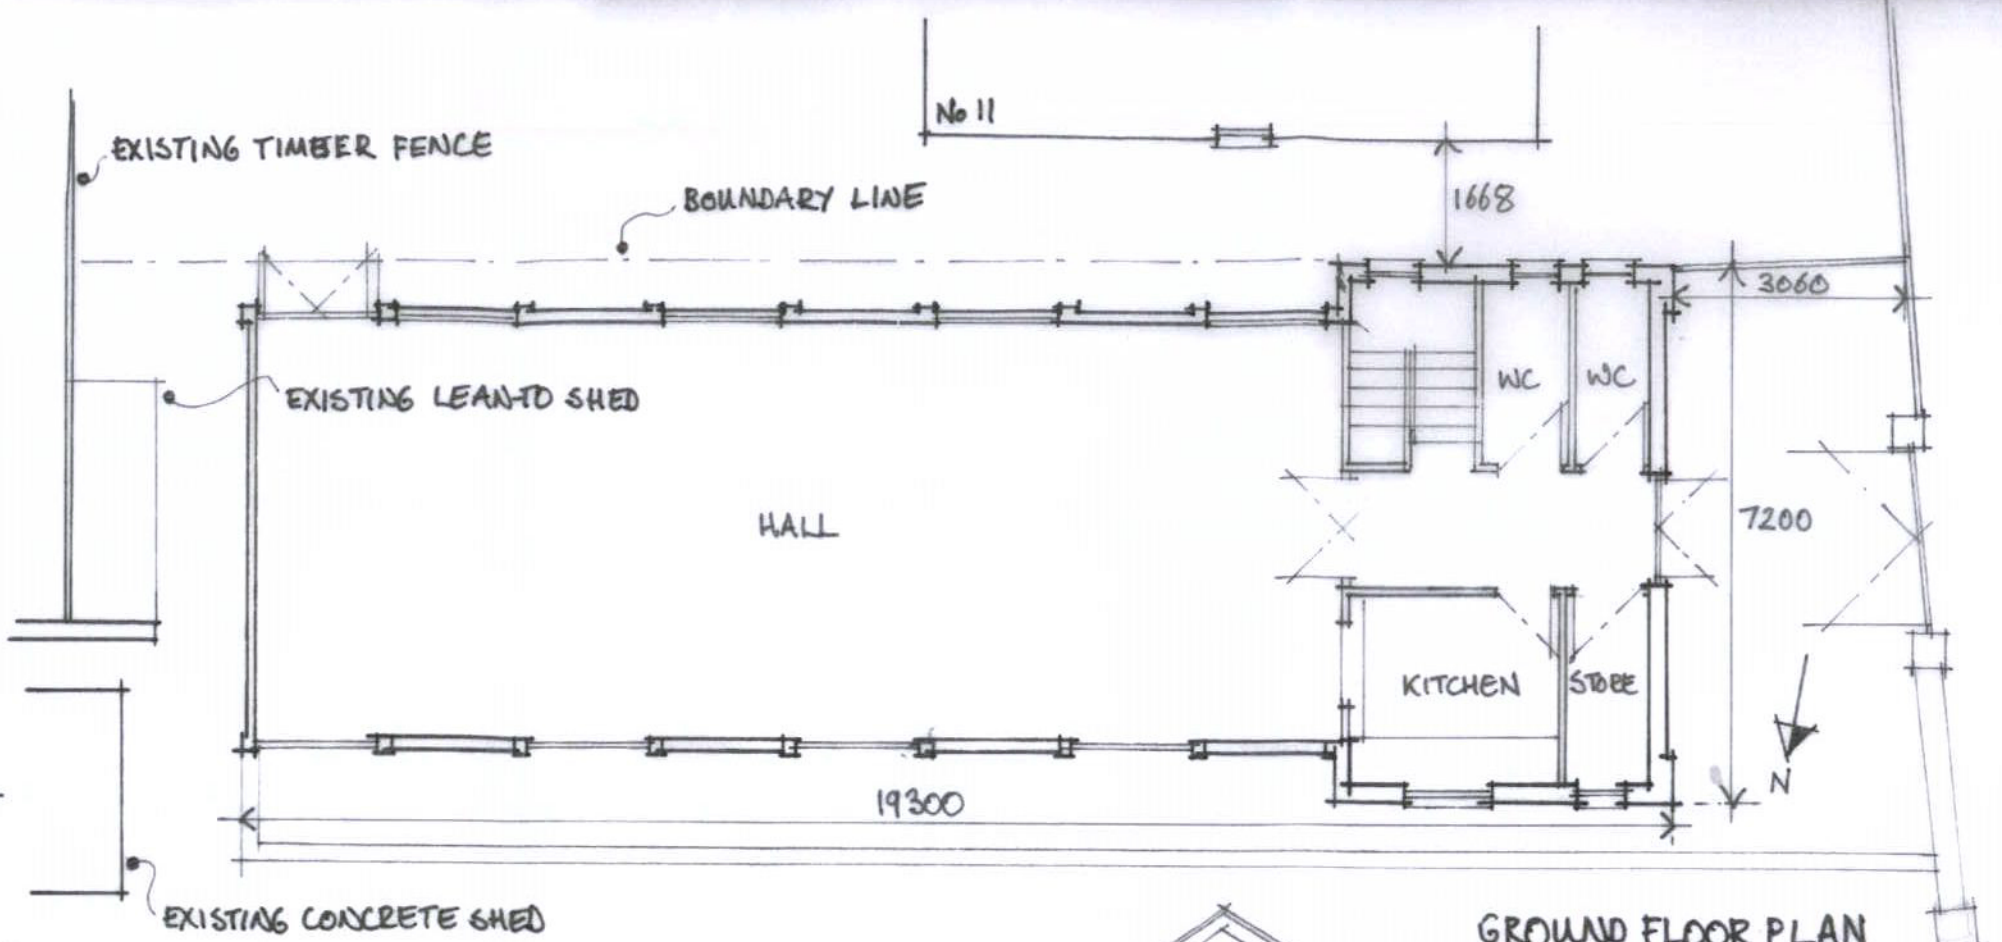


GROUND FLOOR PLAN

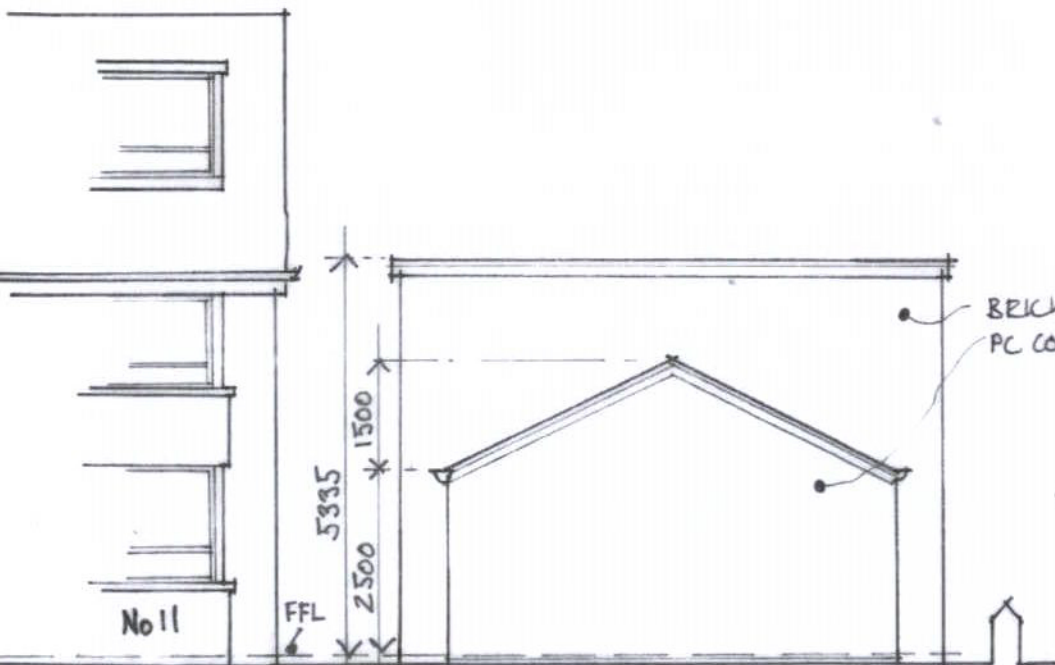


EAST ELEVATION



NORTH ELEVATION

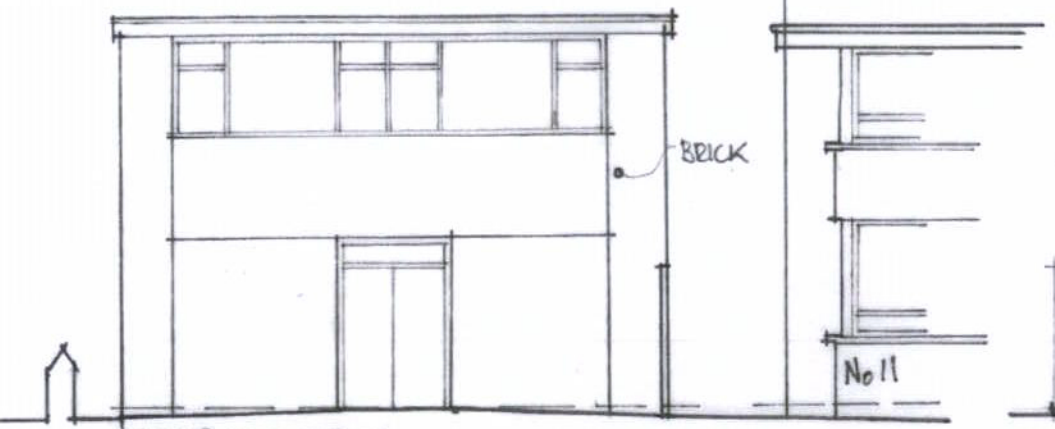


WEST ELEVATION

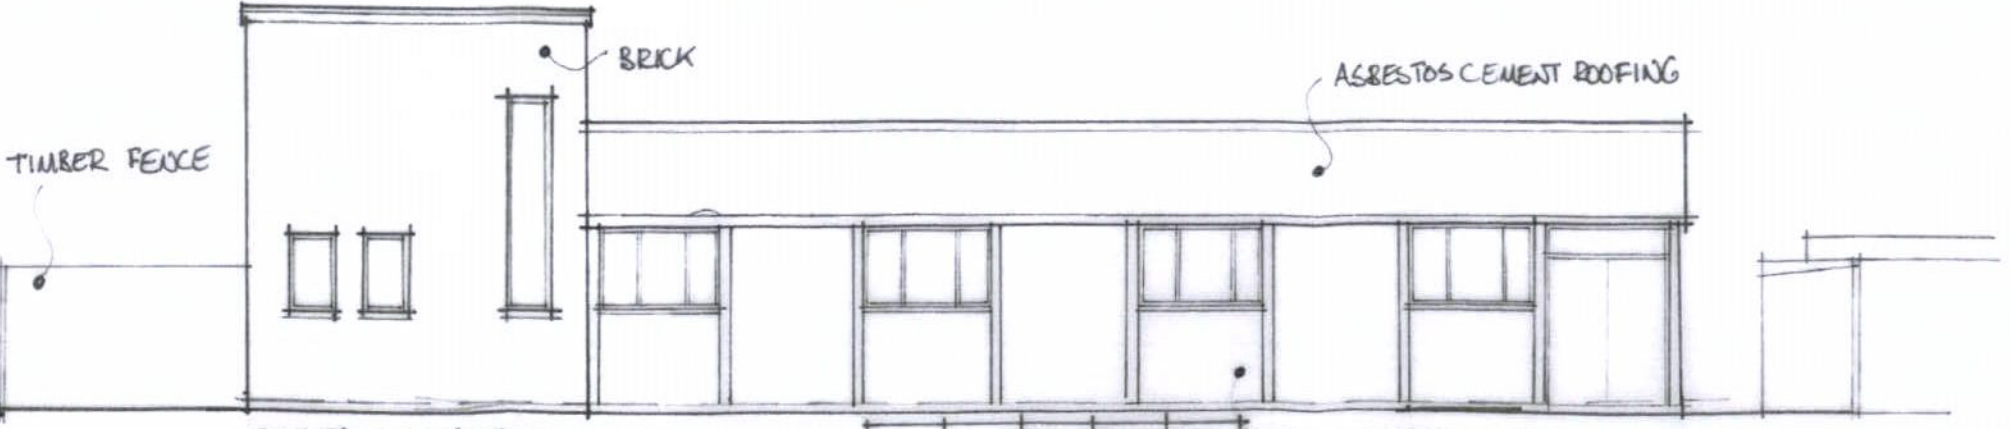

SOUTH ELEVATION

SUGDEN HALL, STATION ROAD, TEDDINGTON, TW11 9AA

EXISTING PLAN AND ELEVATIONS

 

1:100@A3 DRAWING No. 2020/TWH/P1