




No 11 NORTH ELEVATION

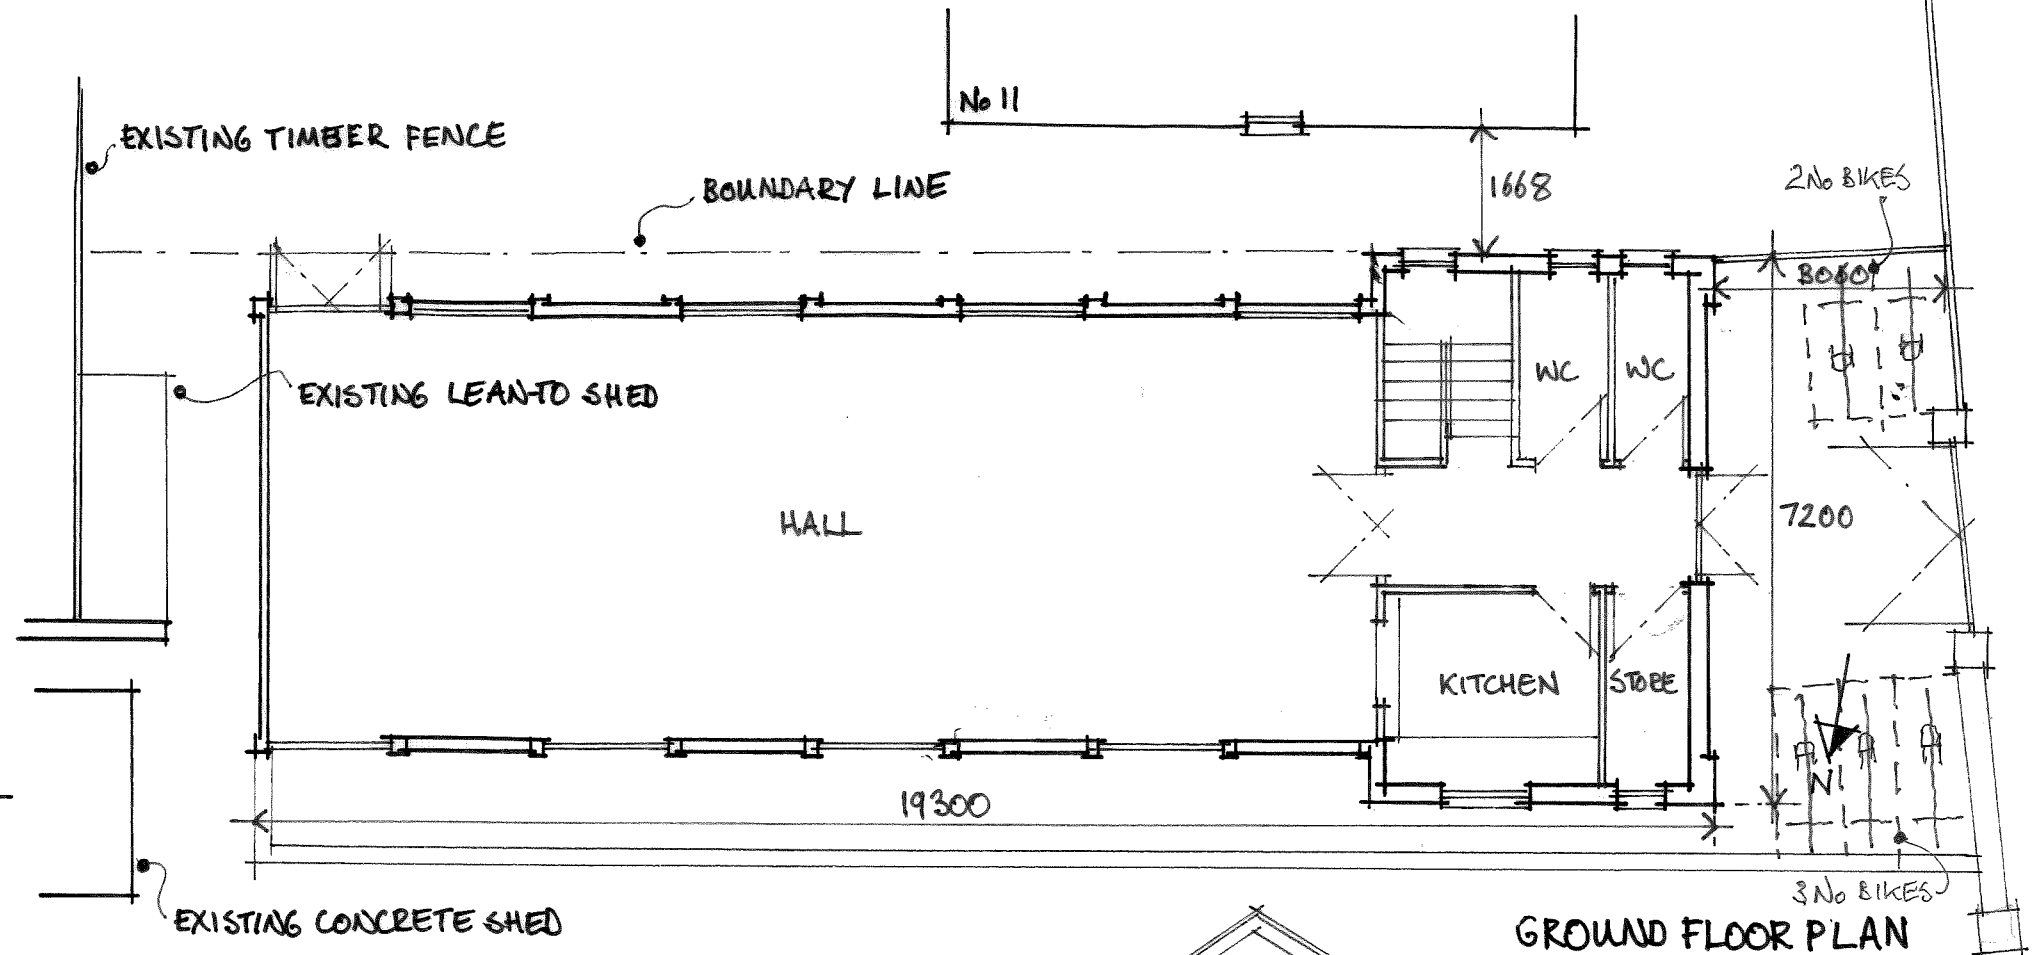


GROUND FLOOR PLAN

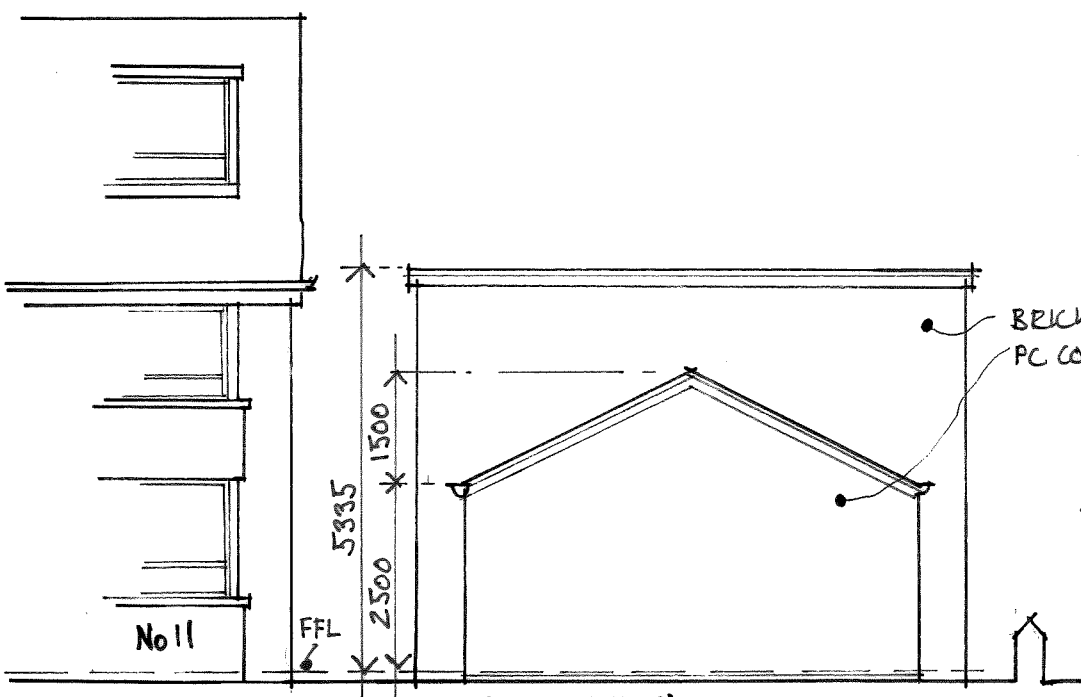


EAST ELEVATION

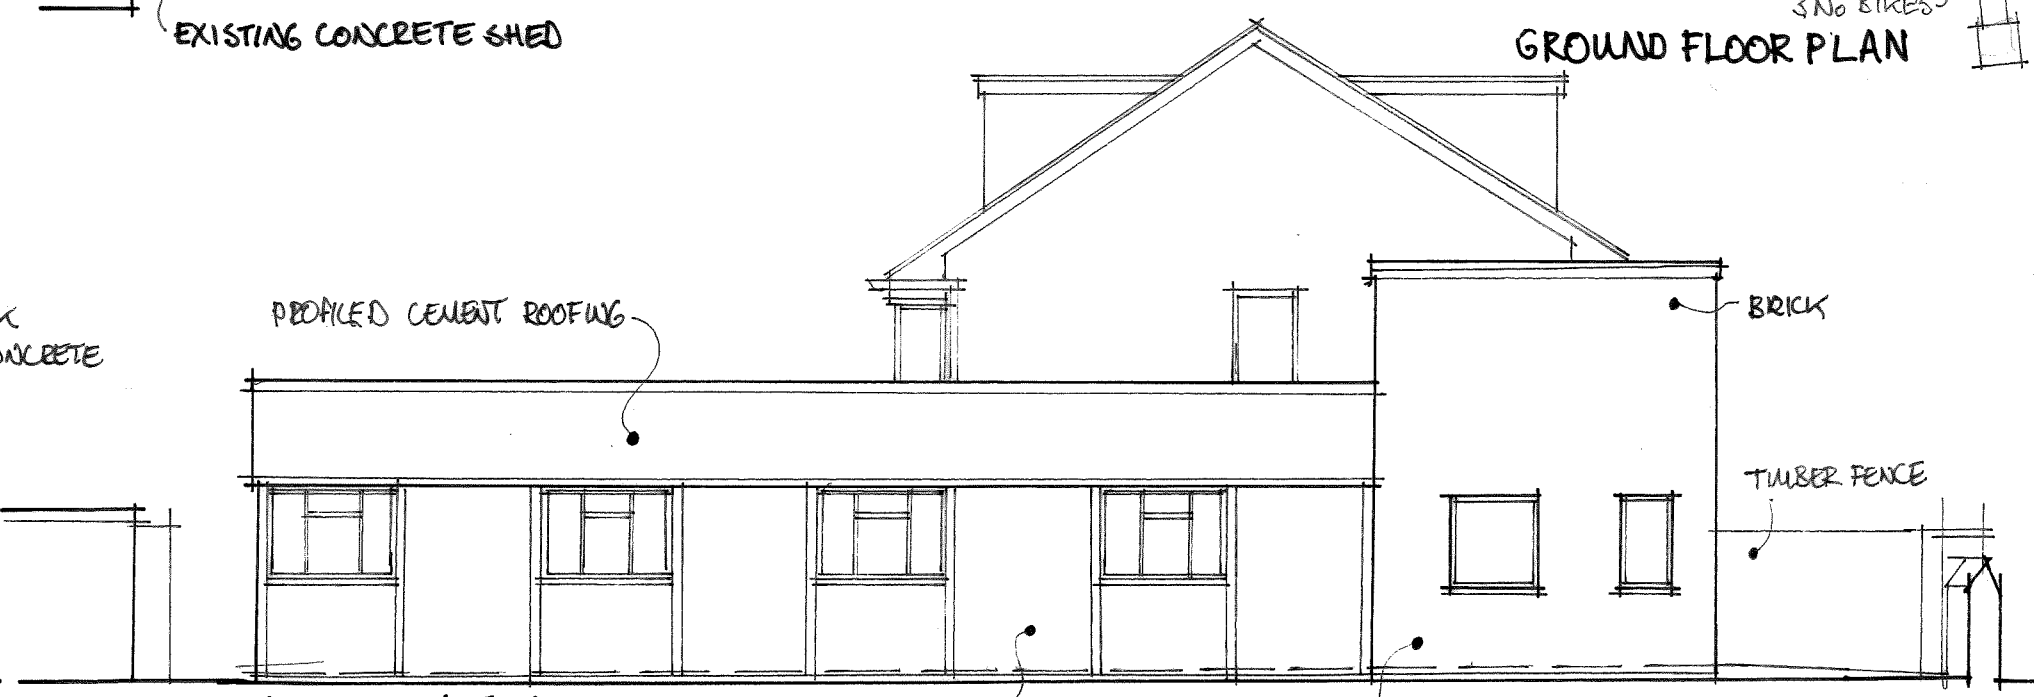

NORTH ELEVATION

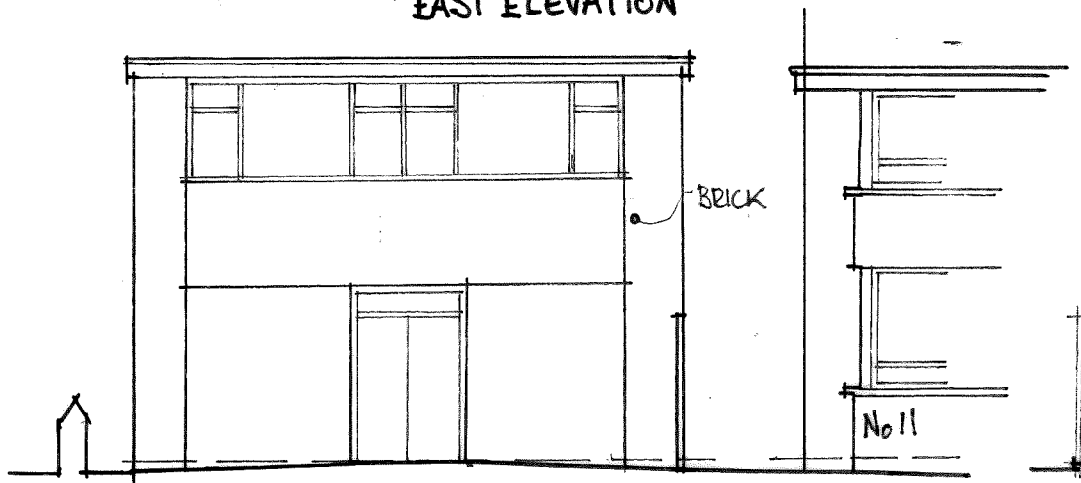

WEST ELEVATION

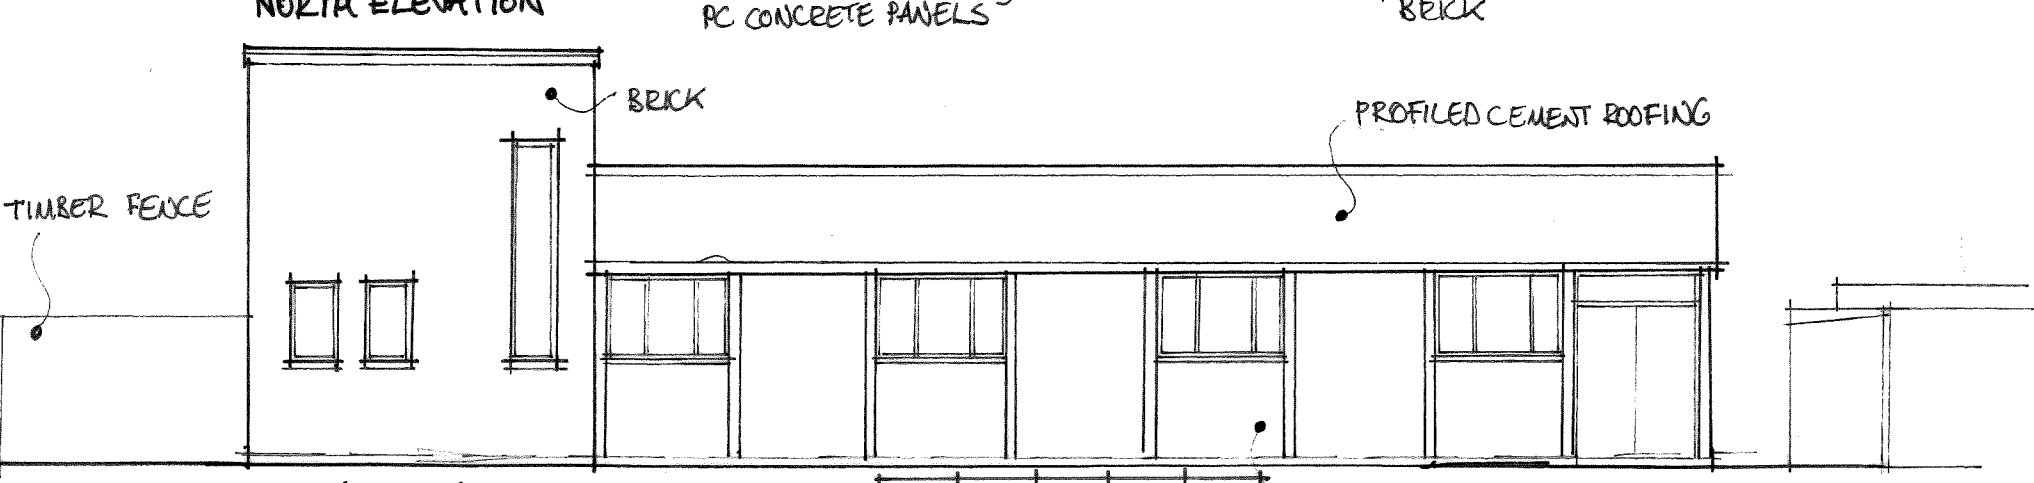

SOUTH ELEVATION



SUGDEN HALL, STATION ROAD, TEDDINGTON, TW11 9AA

EXISTING PLAN AND ELEVATIONS

1:100@A3 DRAWING No. 2019/TW11/P1