


FRONT ELEVATION



REAR ELEVATION

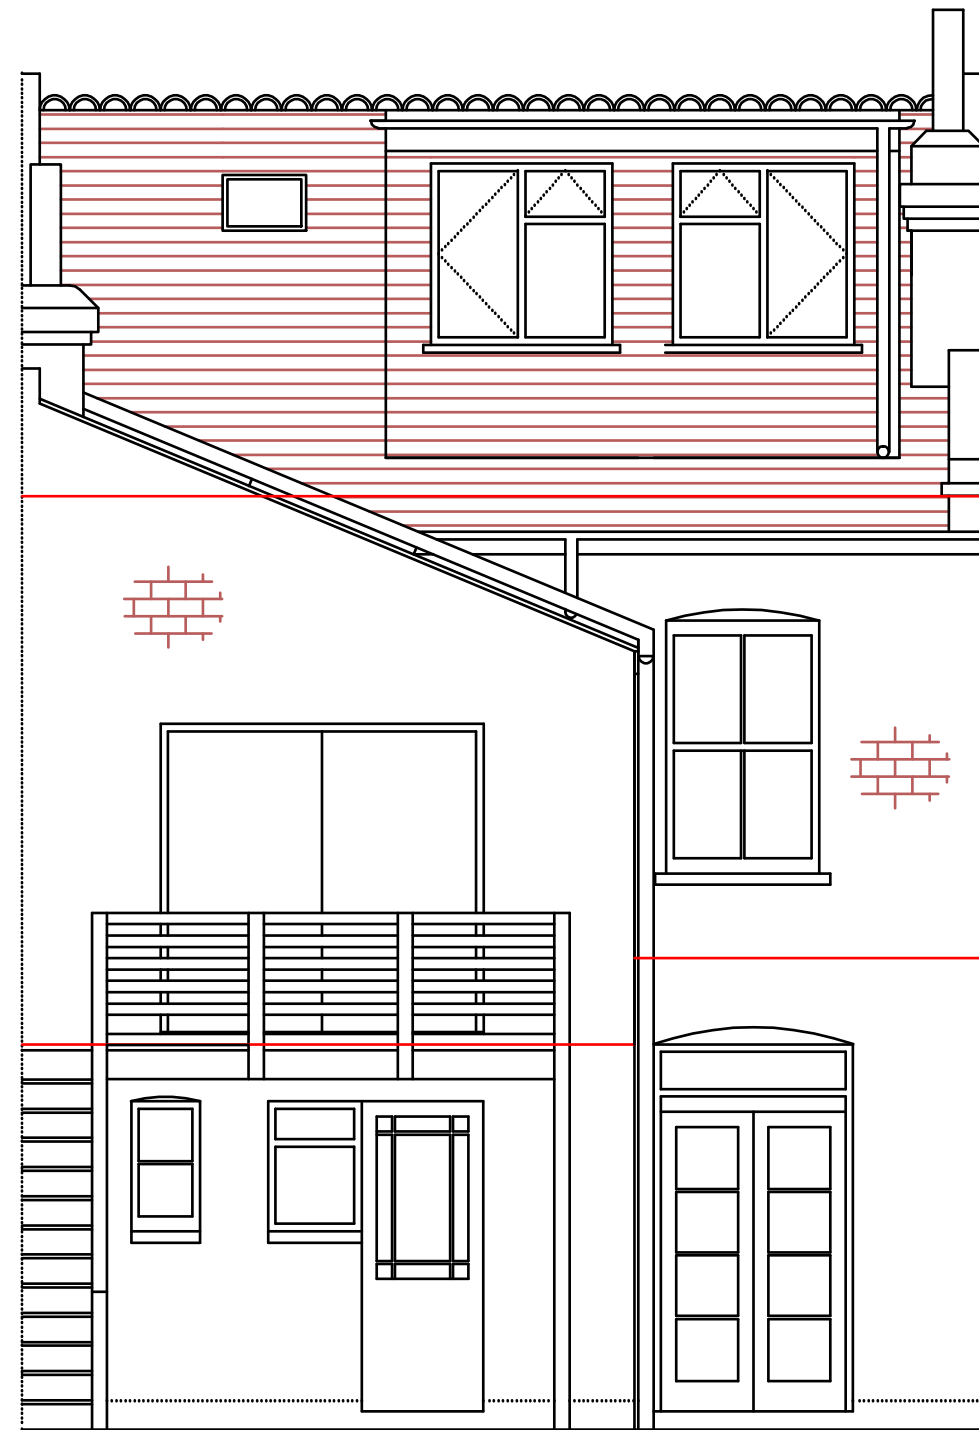

REV.	DATE	DESCRIPTION	CHANGED
<input type="checkbox"/>		FOR TENDER	<input type="checkbox"/>
<input type="checkbox"/>		FOR CONSTRUCTION	<input type="checkbox"/>
<input type="checkbox"/>		AS INSTRUCTED	<input type="checkbox"/>
<input checked="" type="checkbox"/>		FOR PLANNING	<input type="checkbox"/>
<input type="checkbox"/>		FOR BUILDING PERM.	<input type="checkbox"/>
<input type="checkbox"/>		BIDDING	<input type="checkbox"/>
<input type="checkbox"/>		PRELIMINARY	<input type="checkbox"/>
<input type="checkbox"/>		INFORMATION / DESIGN COORDINATION	<input type="checkbox"/>
<input type="checkbox"/>		CLIENT APPROVAL / COMMENTS	<input type="checkbox"/>
LUKE ALLEN 104B KINGSTON ROAD TEDDINGTON TW11 8HY MOB: +44 7734 48898			
PROJECT 104 KINGSTON ROAD TEDDINGTON TW11 8HY			
DRG. EXISTING FRONT AND REAR ELEVATIONS			
SCALE	REV.	DRAWN	DATE
1:50	AS	LA	11/21
DRG. NO.	11-111-103		REV.