



metres 2 4 6 8 10
SCALE BAR: 1:100


— To be demolishd

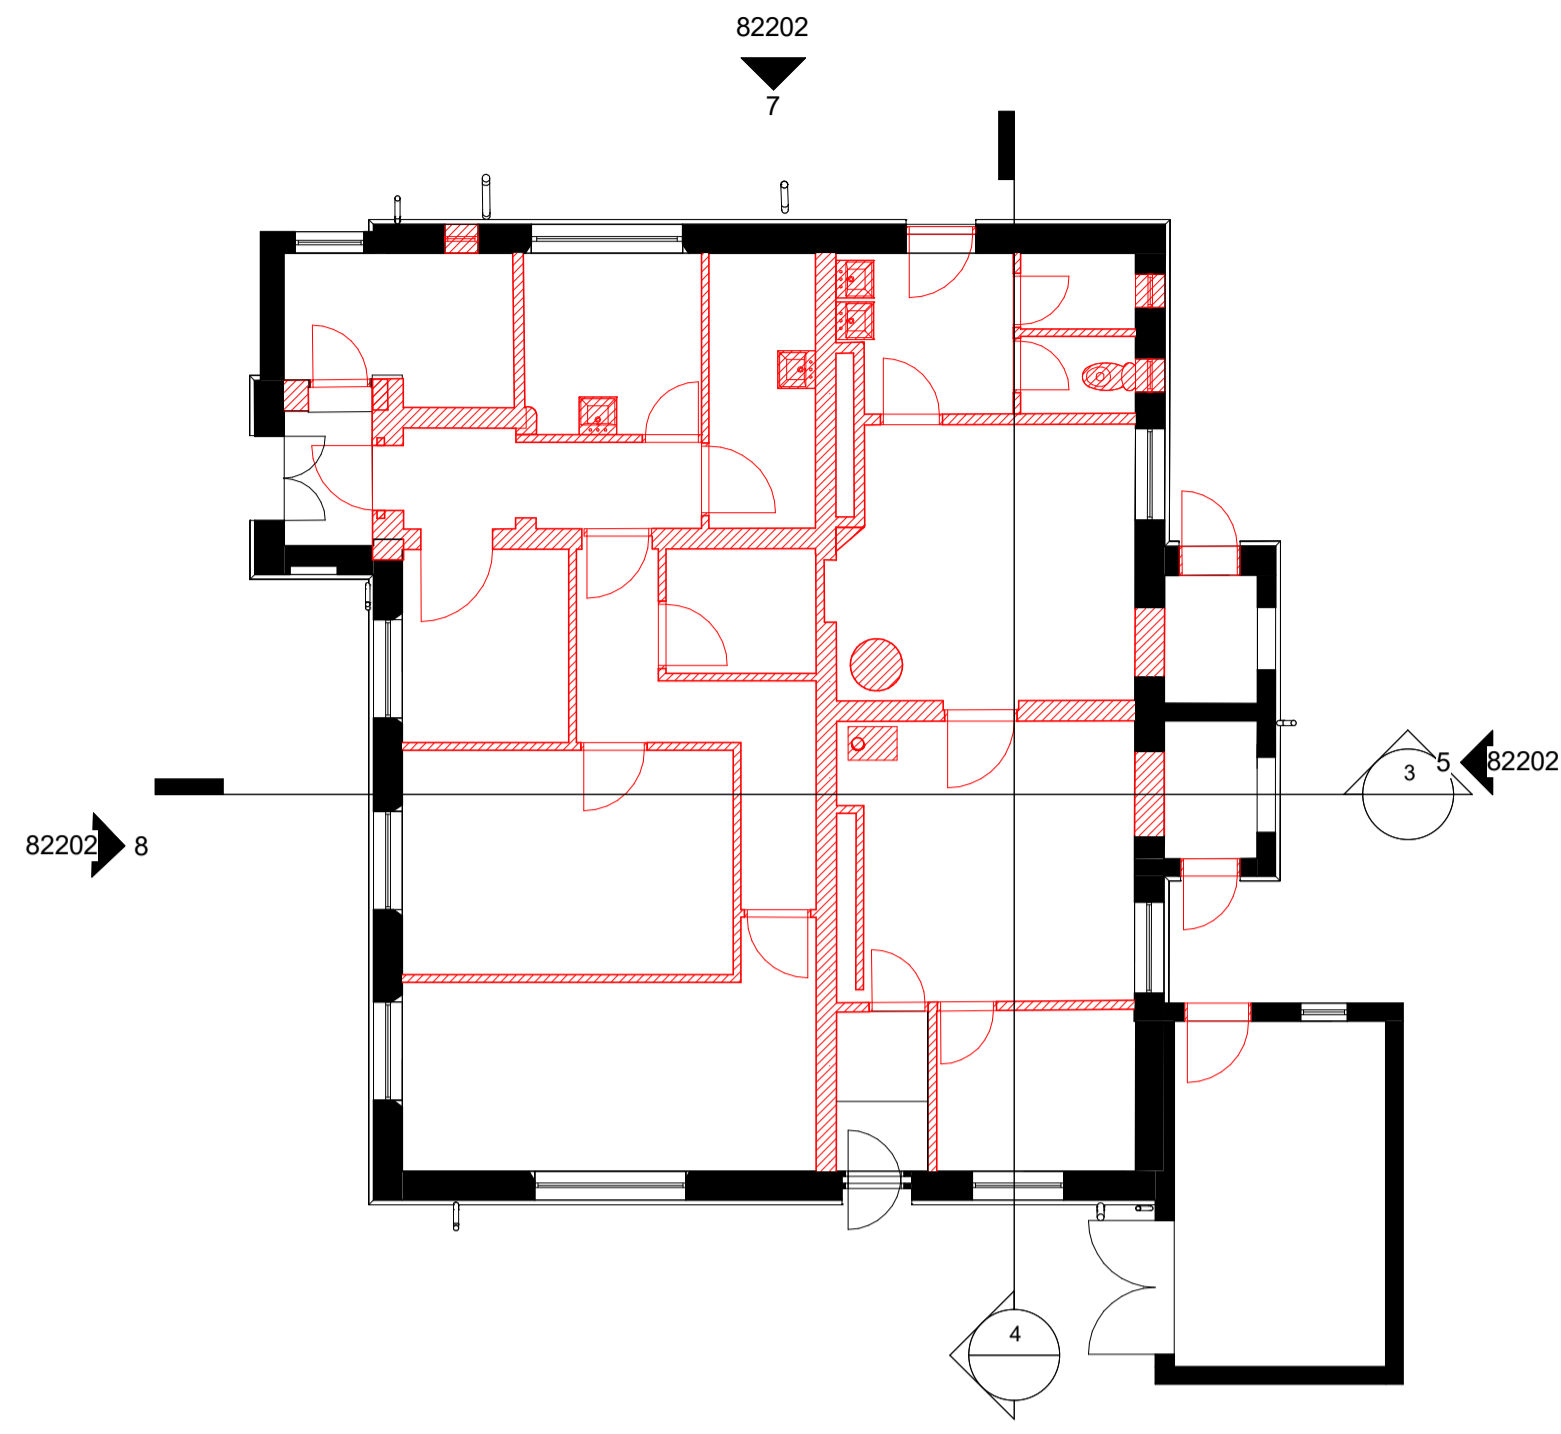


1 Recreation Hall Existing Ground Level
1:100

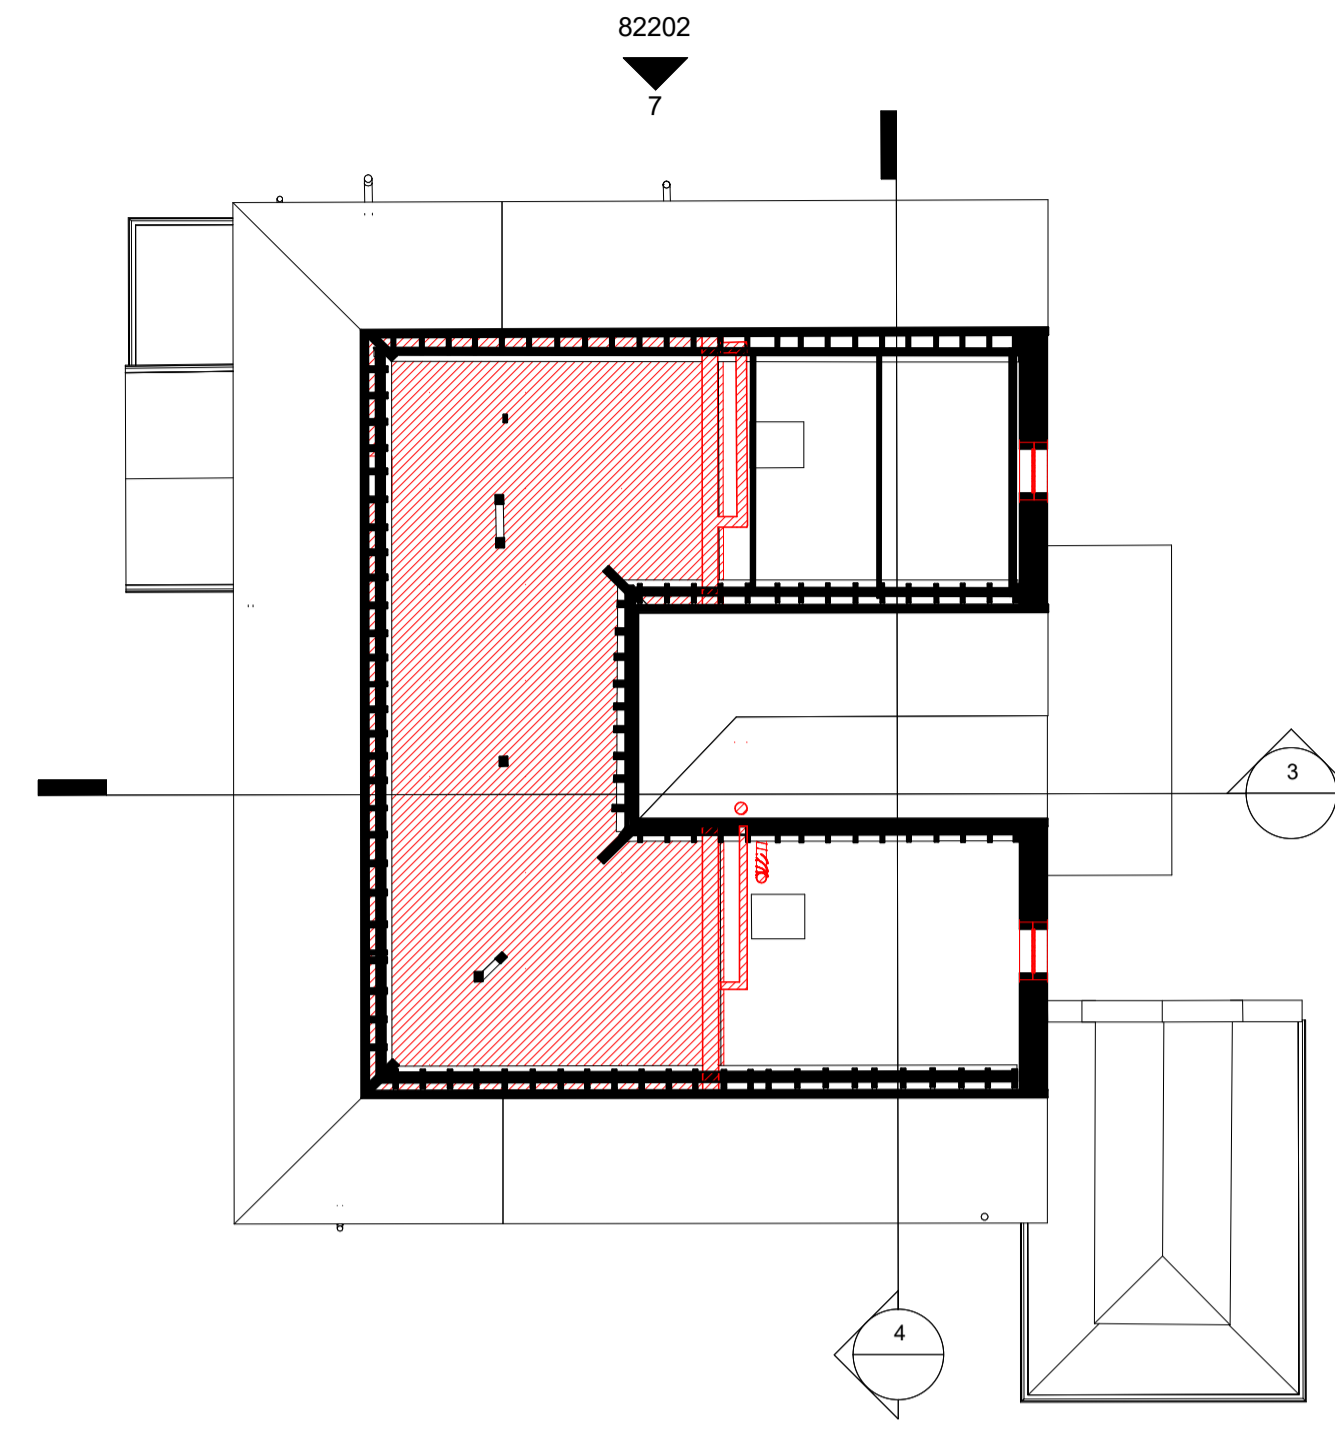

2 Recreation Hall Existing Mezzanine Level
1:100

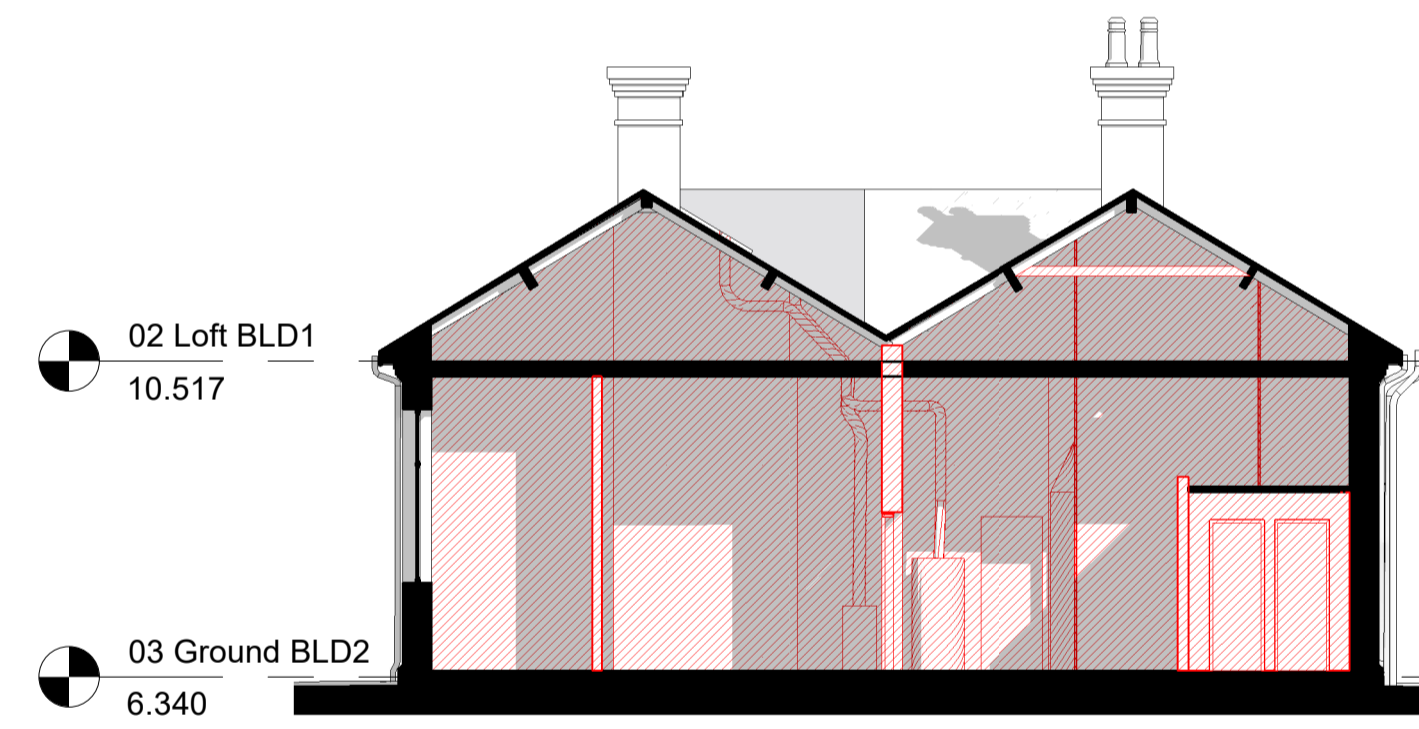


4 Recreation Hall Existing Long Section
1:100

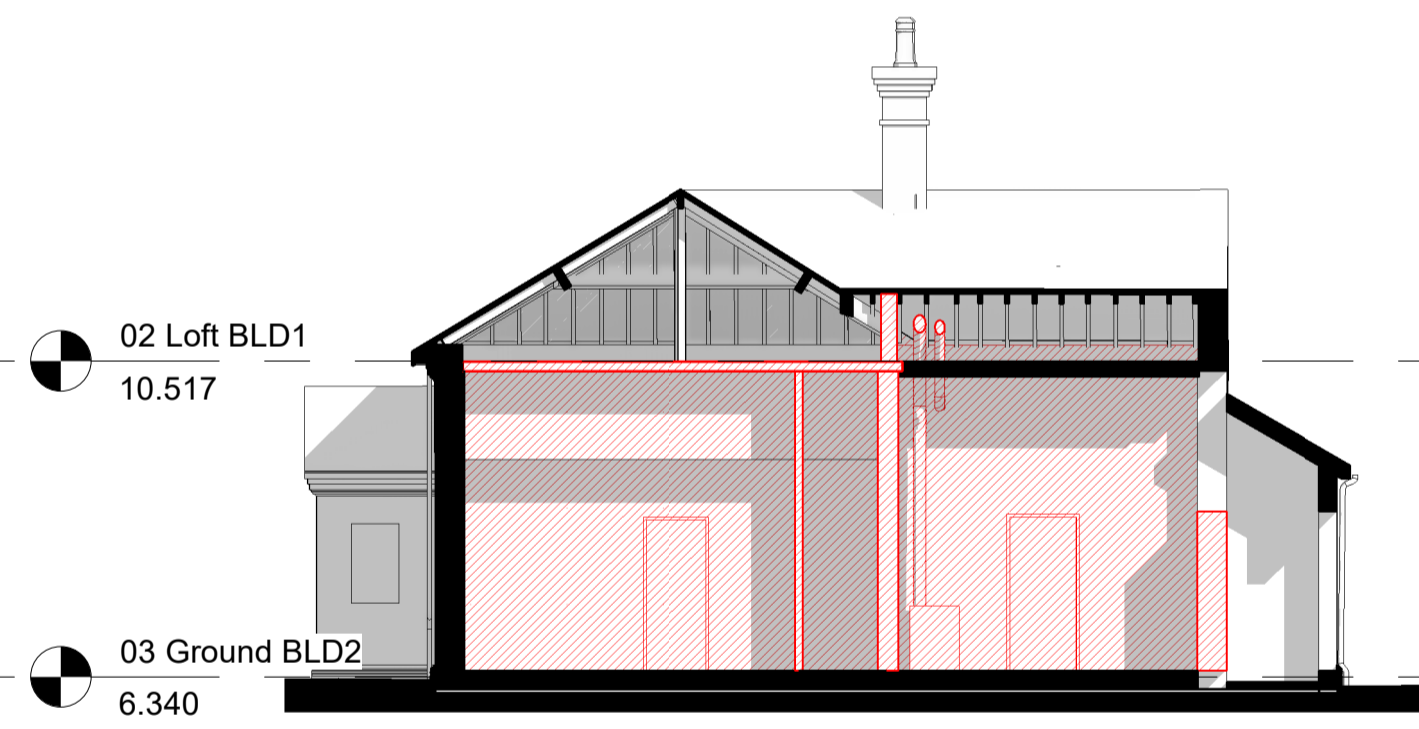


3 Recreation Hall Existing Short Section
1:100



7 Recreation Hall Existing North Elevation
1:100

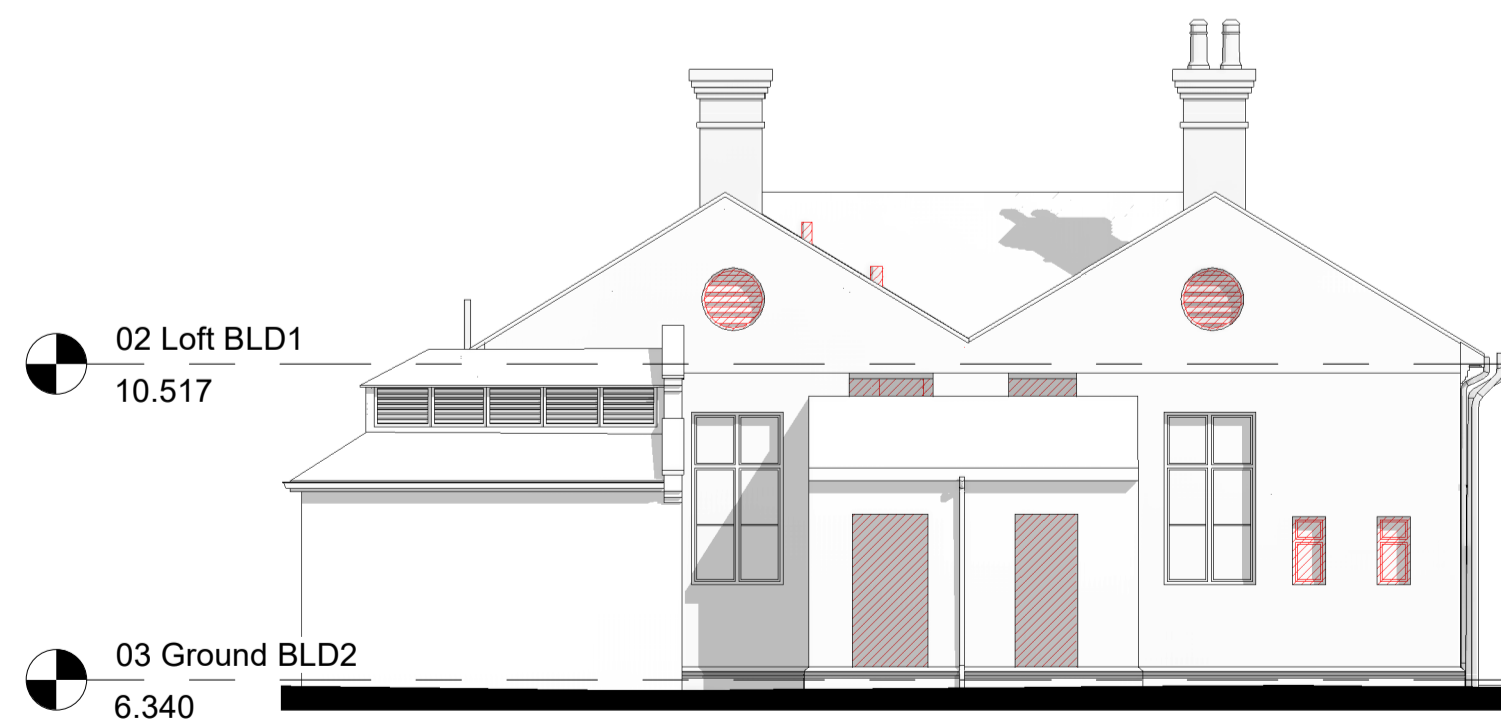

5 Recreation Hall Existing East Elevation
1:100

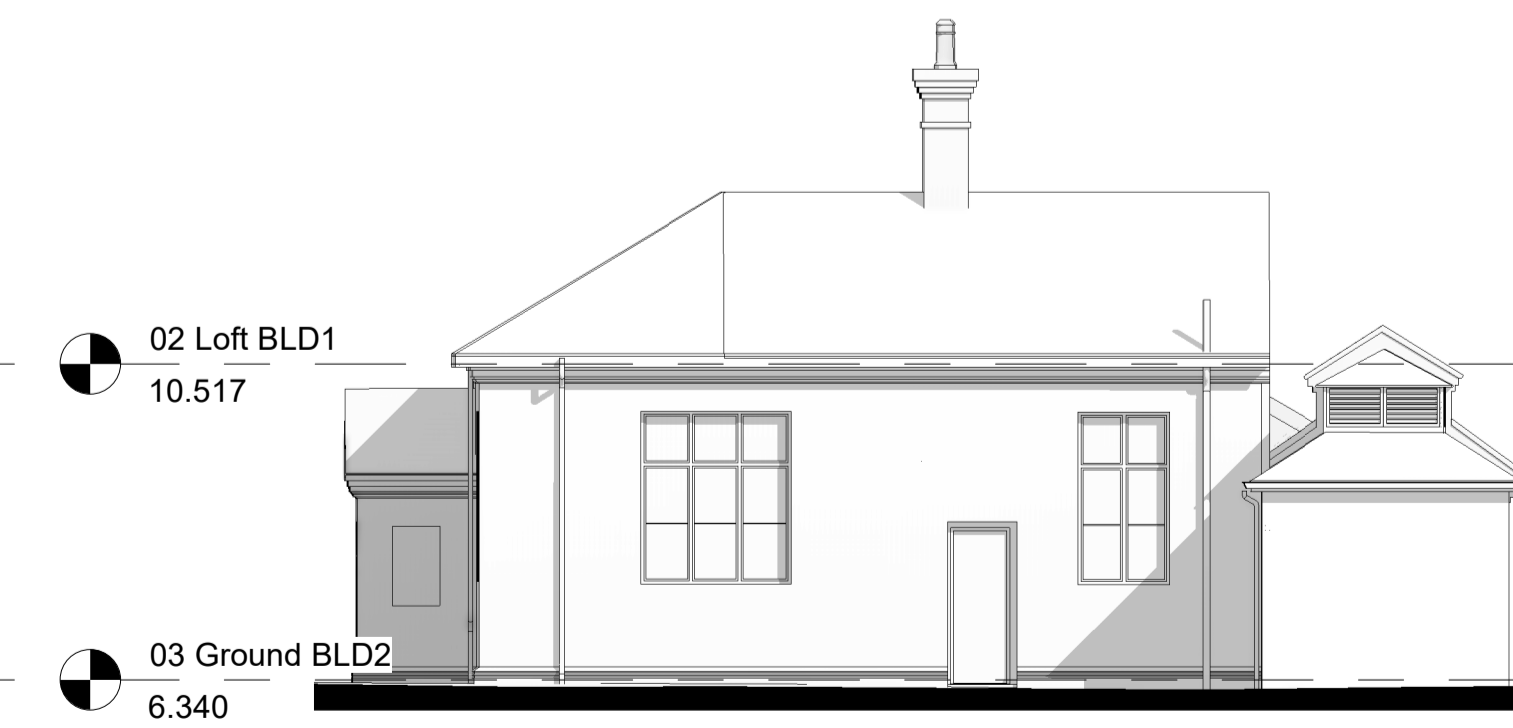

6 Recreation Hall Existing South Elevation
1:100



8 Recreation Hall Existing West Elevation
1:100

Revision	Description	Date	Drawn	Checked
1	For Planning Submission	06/06/2021	FS	OM

**SCOTT
BROWNRIGG**

77 Endell Street
London WC2H 9DZ
T +44 (0)20 7240 7766
W scottbrownrigg.com

Client's Name
Star Land Realty UK Ltd.

Job Title
Barnes Hospital Site

Drawing Title
Recreation Hall Demolition Plans

Scale
1:100 @A1

SBR Project No.
18387

SBR Project No. Originator Volume Level Type Role Number
18387-SBR-BE-XX-DR-A-82202

Subsidiary Code Status Rev
S4 - FOR STAGE APPROVAL 1