


metres 5 10 15 20 25

SCALE BAR: 1:250

— To be demolishd

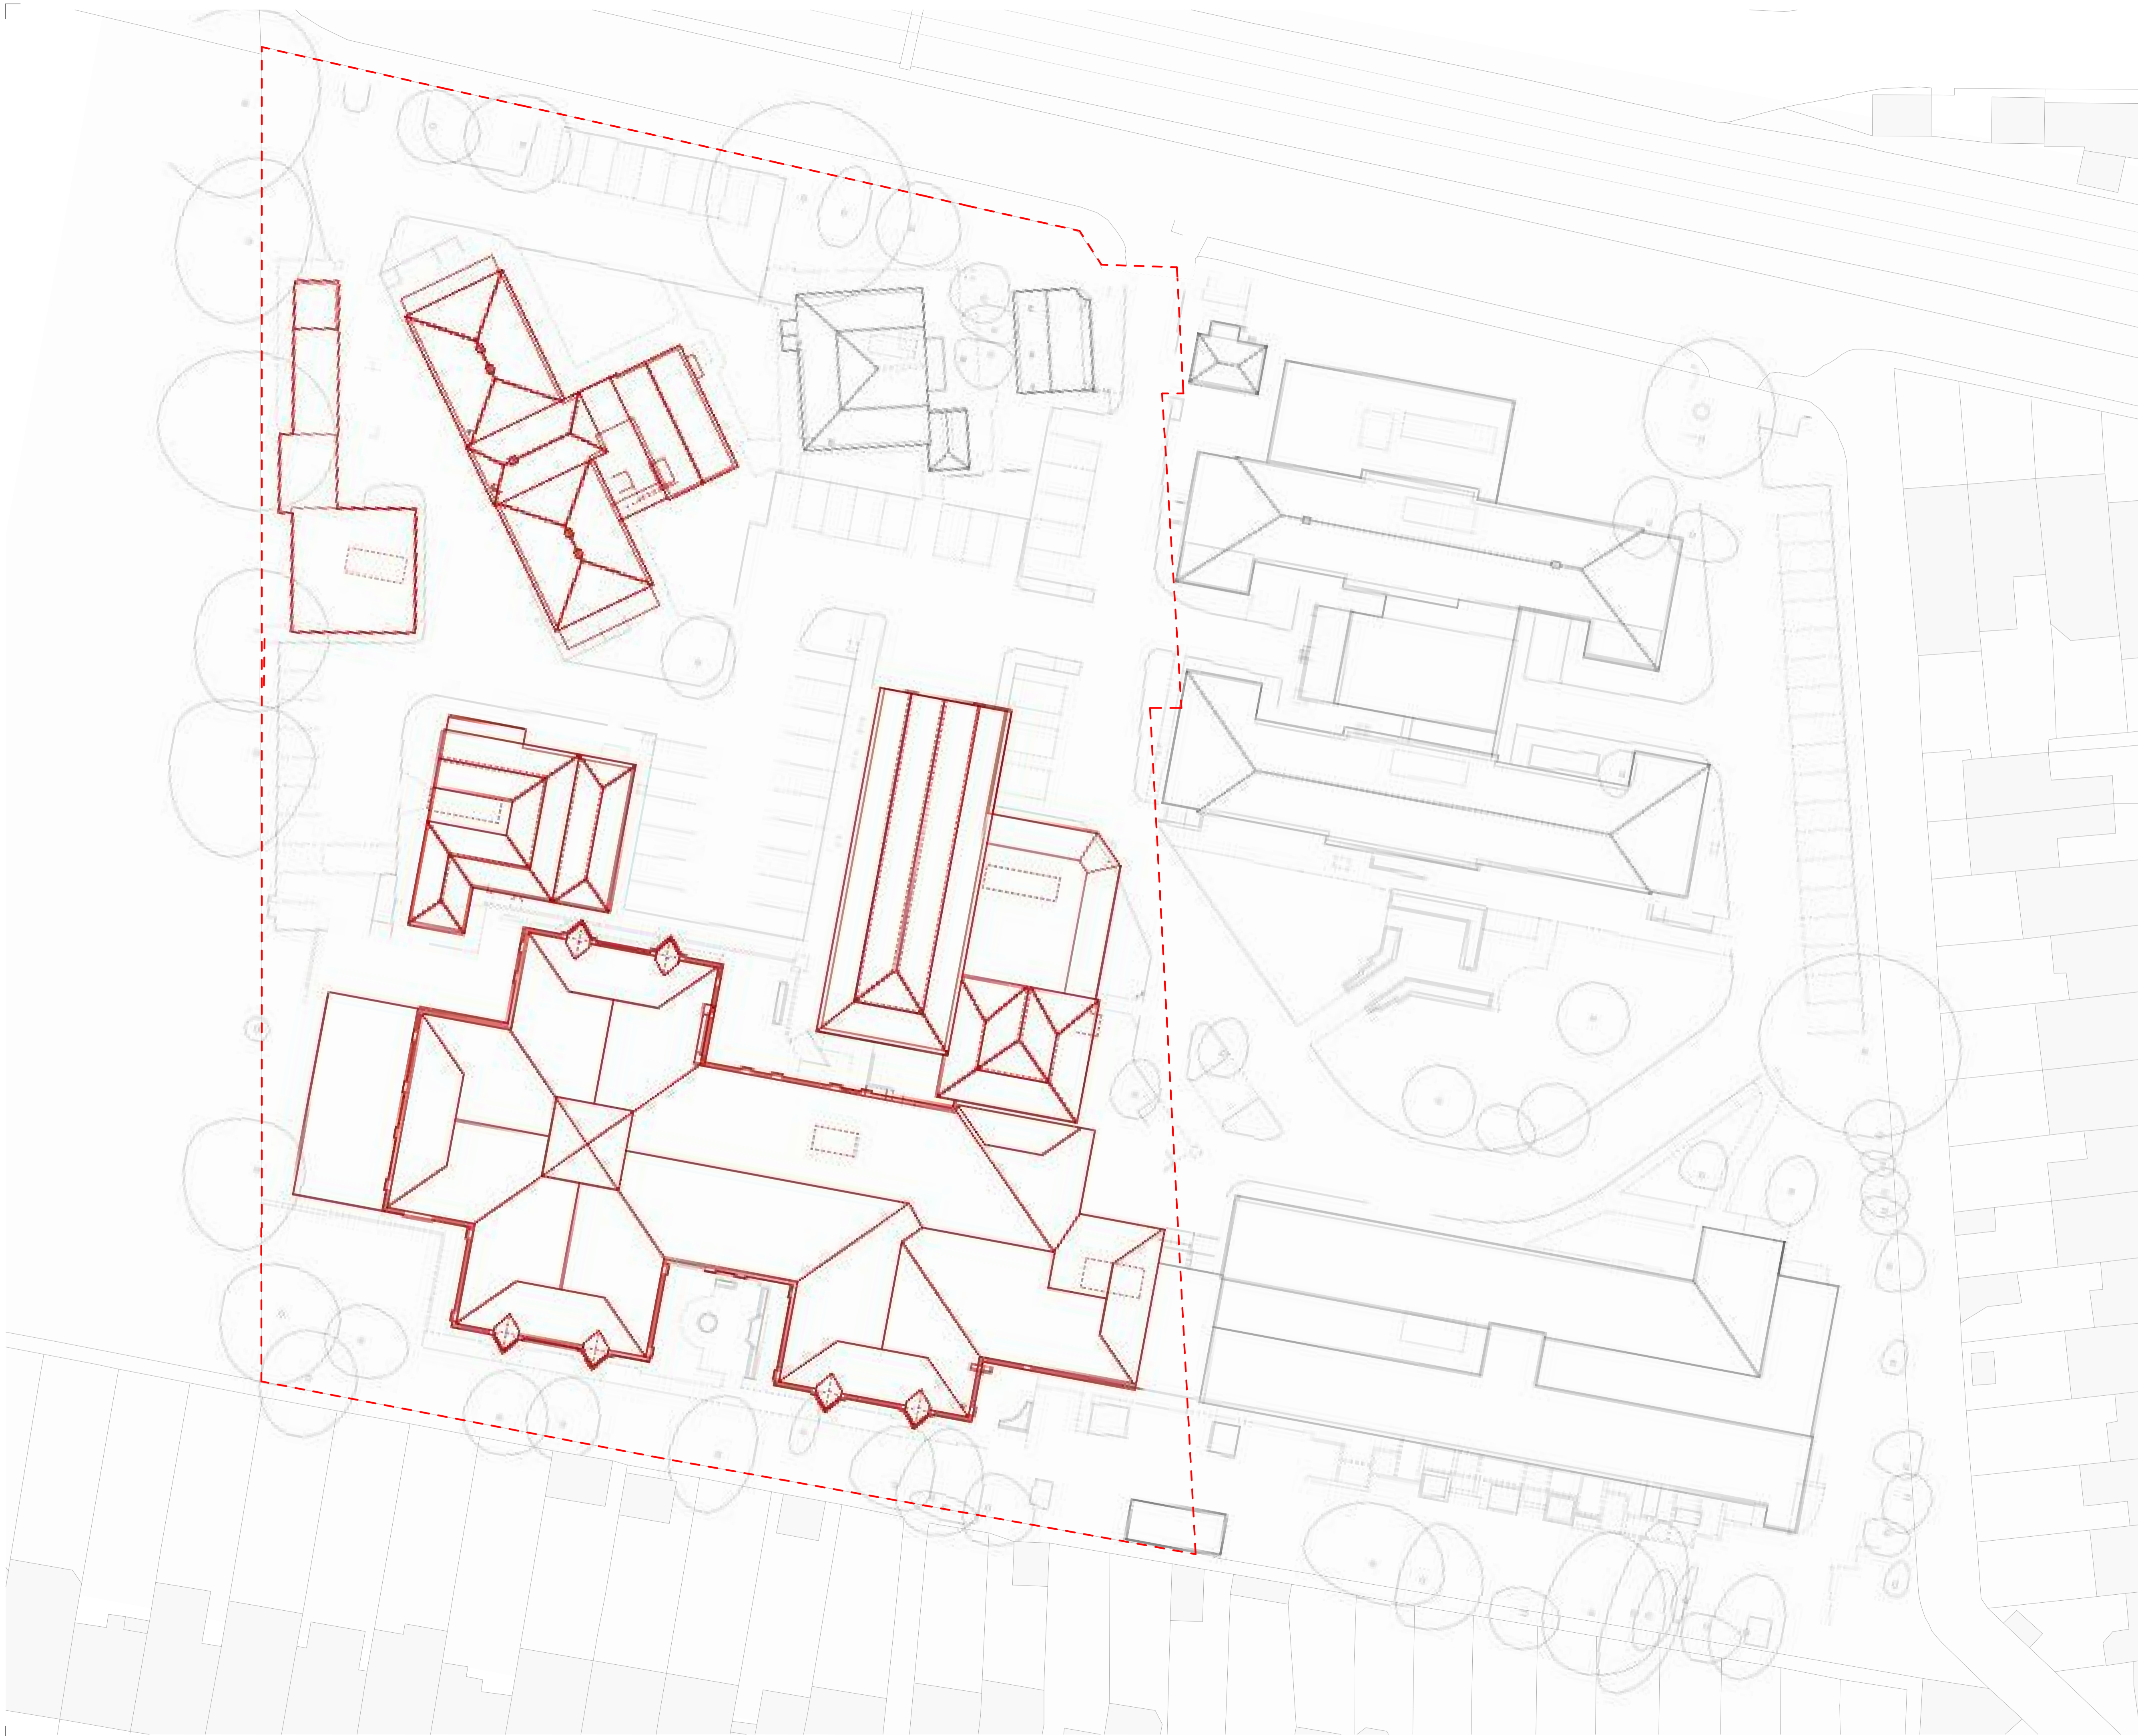

Revision	Description	Date	Drawn	Checked
2	For Planning Submission	12/11/2021	FS	OM
1	For Planning Submission	12/08/2021	FS	OM



77 Endell Street
London WC2H 9DZ
T +44 (0)20 7240 7766
W scottbrownrigg.com

Client's Name
Star Land Realty UK Ltd.

Job Title
Barnes Hospital Site

Drawing Title
Demolition Site Plan

Scale
1 : 250 @A1

SBR Project No.
18387

SBR Project No. Originator Volume Level Type Role Number
18387-SBR- ZZ-00-DR-A-82100

Subsidiary Code Status Rev
S4 - FOR STAGE APPROVAL 2