




Notes:

This document and its design content is copyright ©. It shall be read in conjunction with all other associated project information including models, specifications, schedules and related consultants documents. Do not scale from documents. All dimensions to be checked on site. Immediately report any discrepancies, errors or omissions on this document to Shape.


Do not scale from this drawing.

All dimensions to be checked on site.


All areas are approximate.

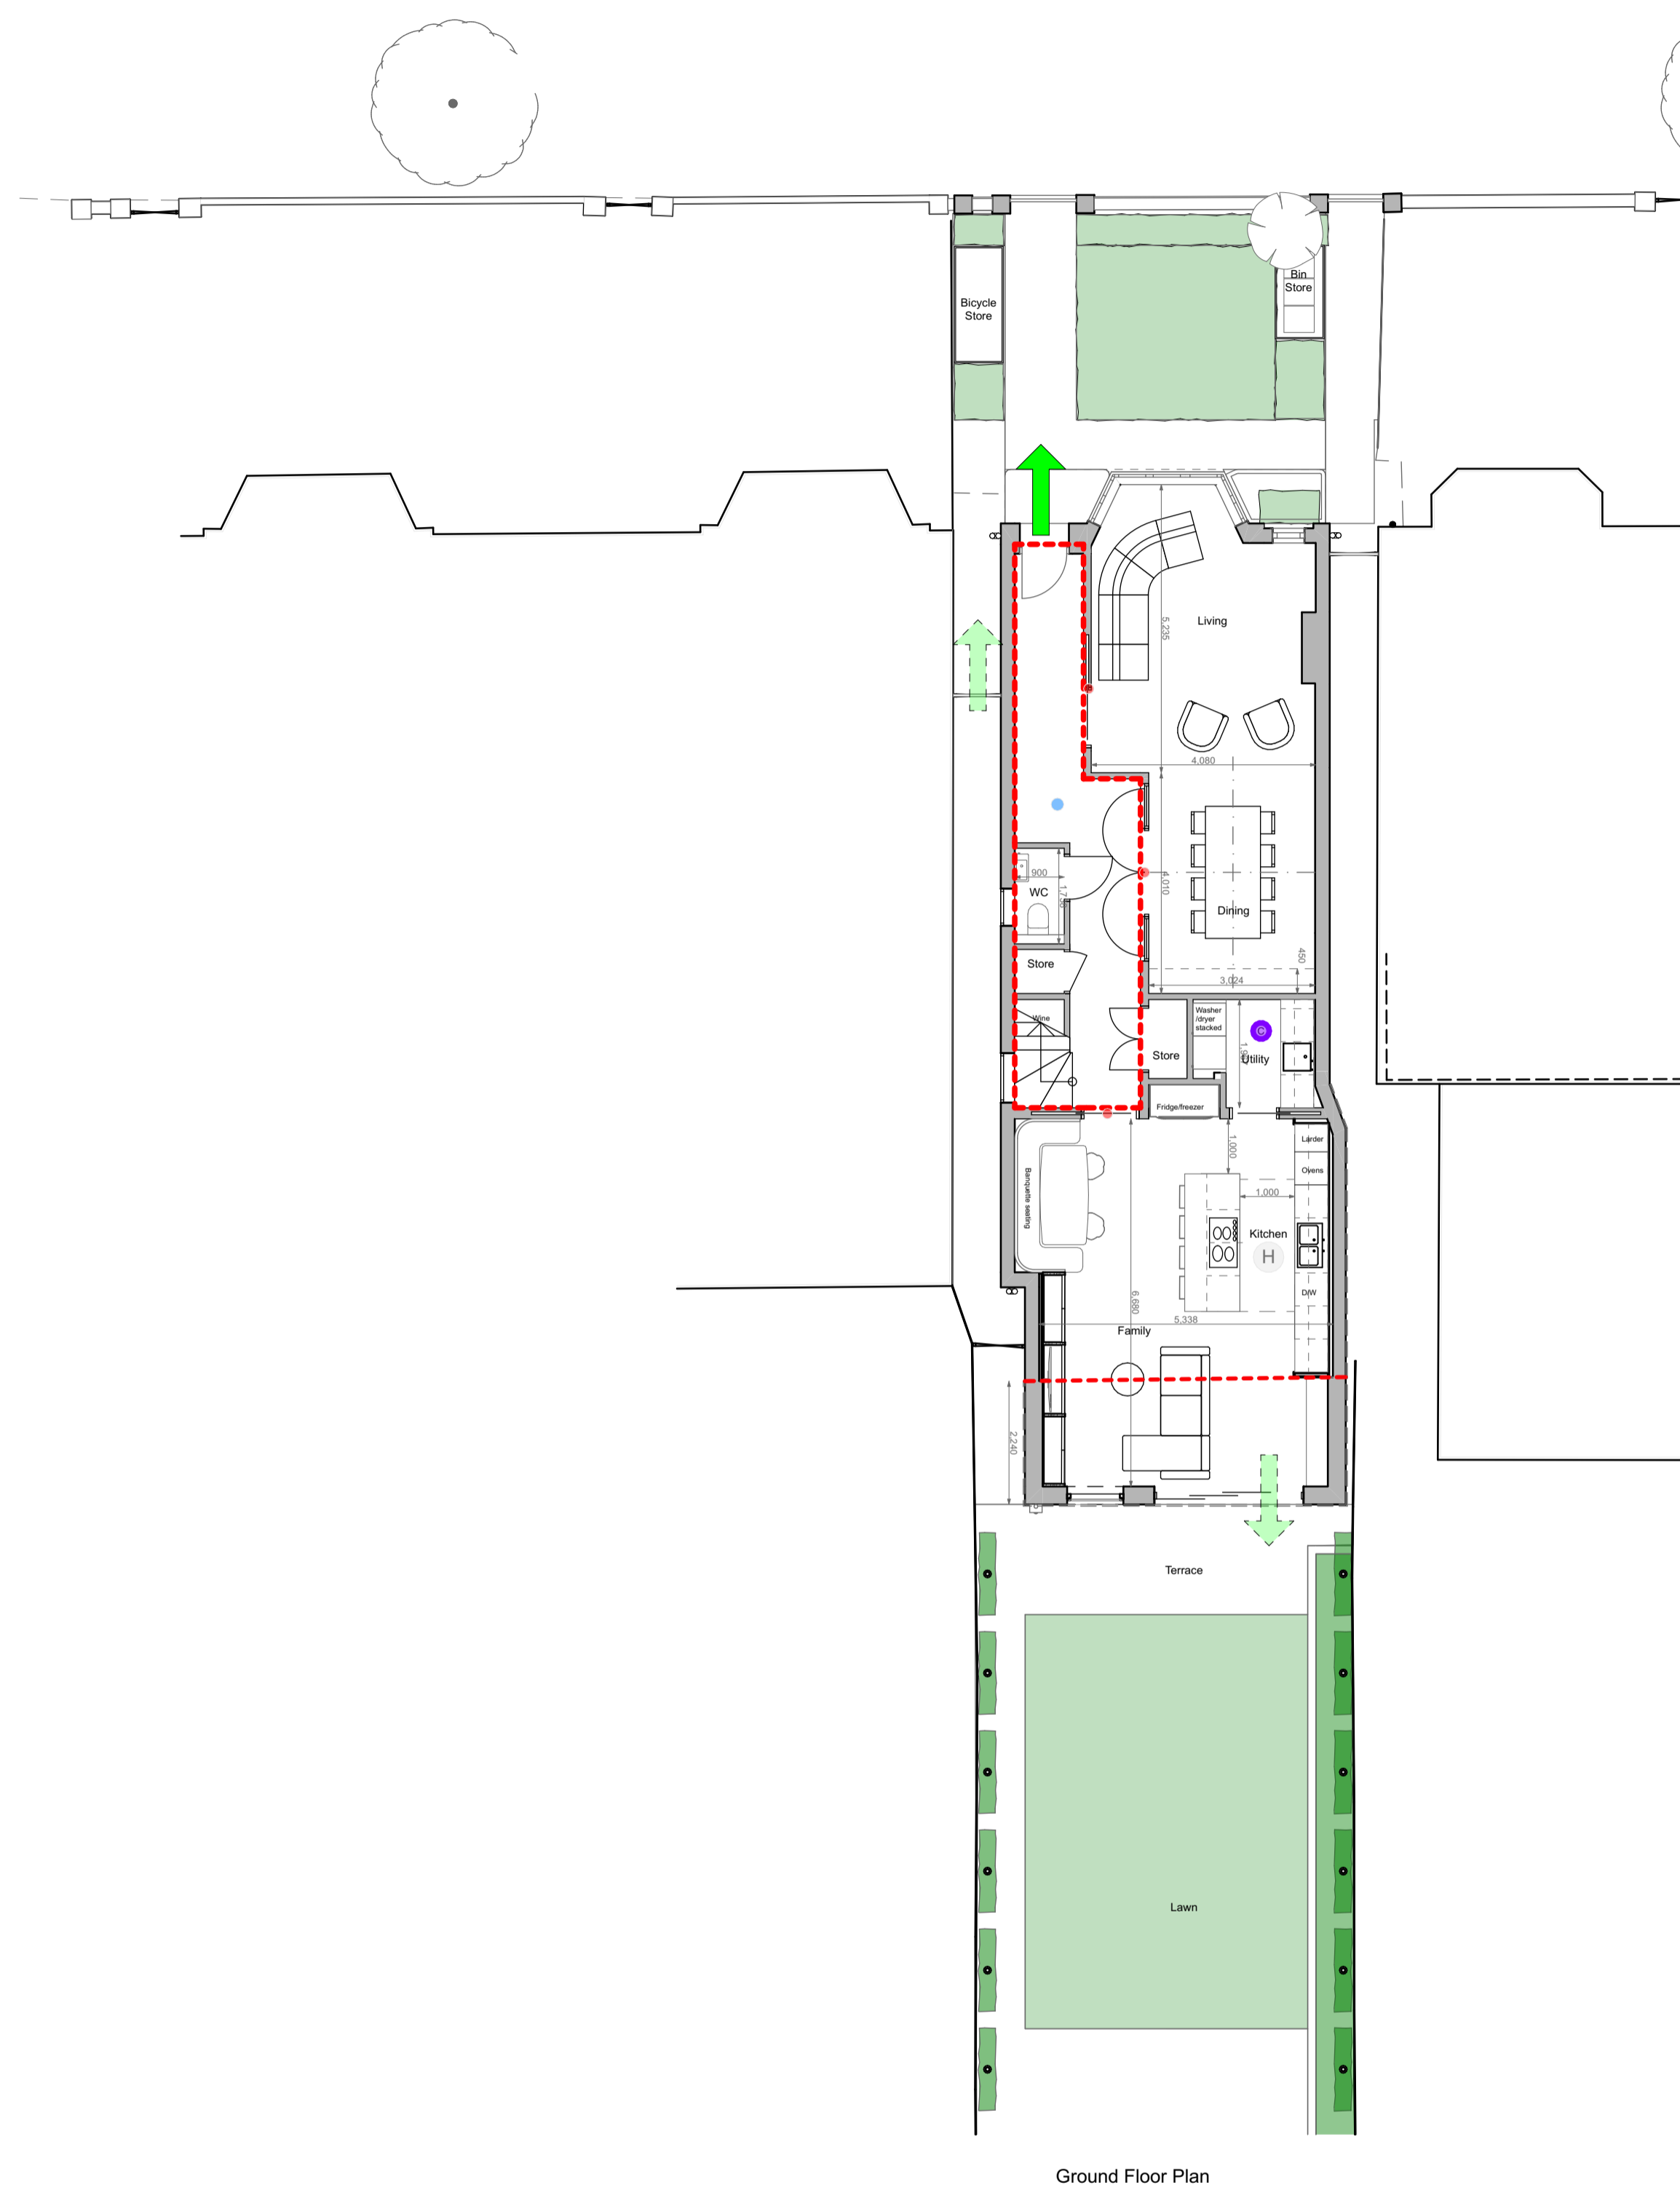

Ground Floor Plan

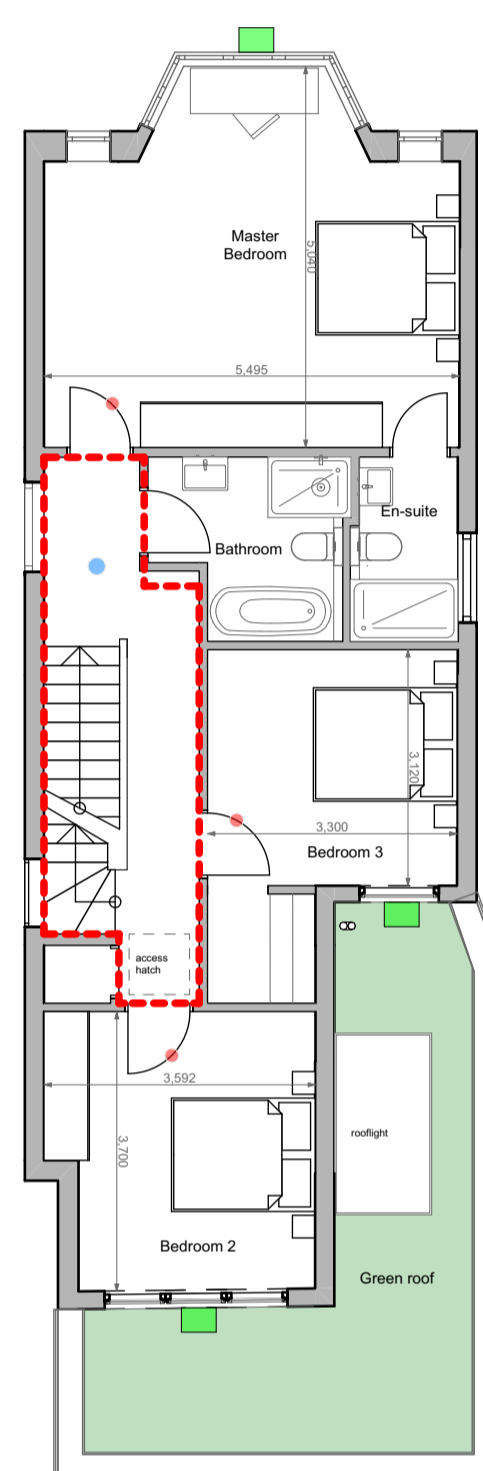

First Floor Plan

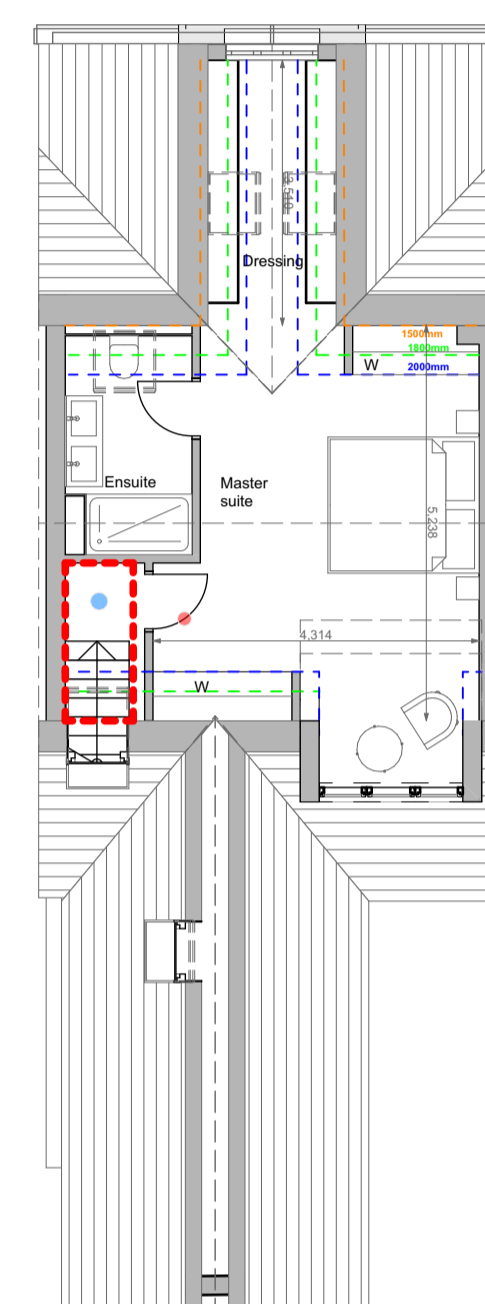

Second Floor Plan

30 Min fire rated construction

Final Escape

Secondary Means of Escape

Escape Window

Smoke Detector

FD30

Heat Detector in Kitchen Locations

Carbon Monoxide Detector in Boiler Area

rev: status: date: description: by: chk:

shape+


2 Foxton Mews  
Richmond  
TW10 6BS  
T: +44 (0)20 8226 4885  
E: info@shape-london.co.uk

client  
Mr. and Mrs. Inkster

project  
60 Madrid Road  
Barnes  
SW13 9PG

drawing title  
Proposed Floor Plans

scale: 1:100@A1  
status: S2  
description: PLANNING  
dwn by: MP  
chk by: JI

 

project: 0180  
origin: SLA  
zone: XX  
level: ZZ  
type: DR  
role: <A>  
dwg no: 050