



Street Elevation




Front Elevation



Flank 1 Elevation



Rear Elevation

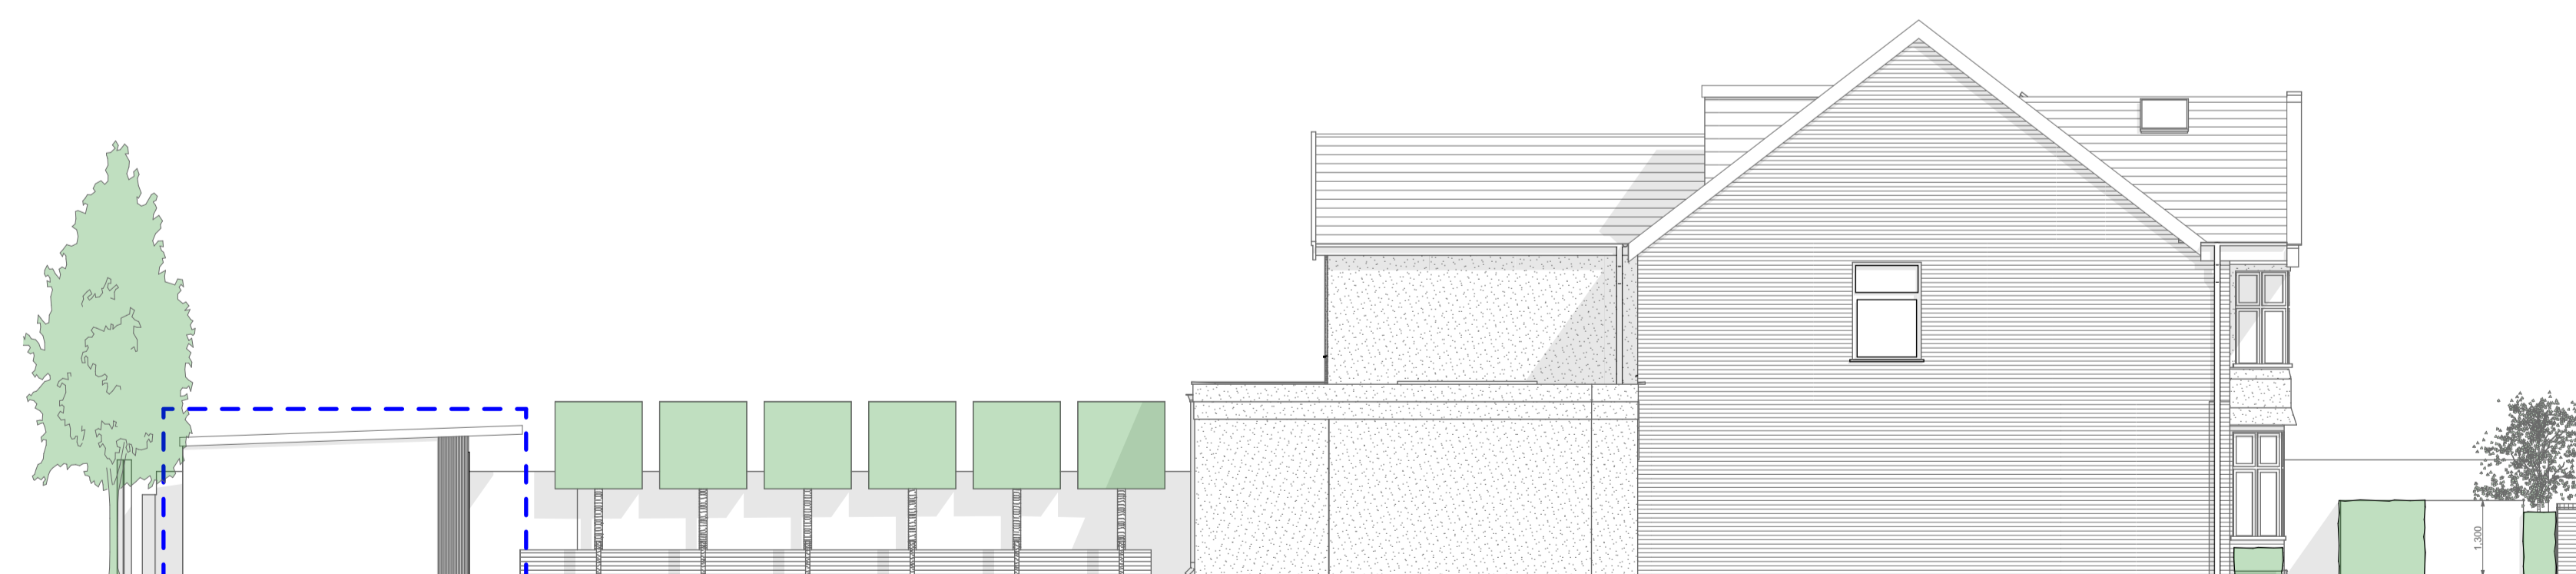

Flank 2 Elevation


Notes:

This document and its design content is copyright ©. It shall be read in conjunction with all other associated project information including models, specifications, schedules and related consultants documents. Do not scale from documents. All dimensions to be checked on site. Immediately report any discrepancies, errors or omissions on this document to Shape.

Do not scale from this drawing.

All dimensions to be checked on site.

All areas are approximate.

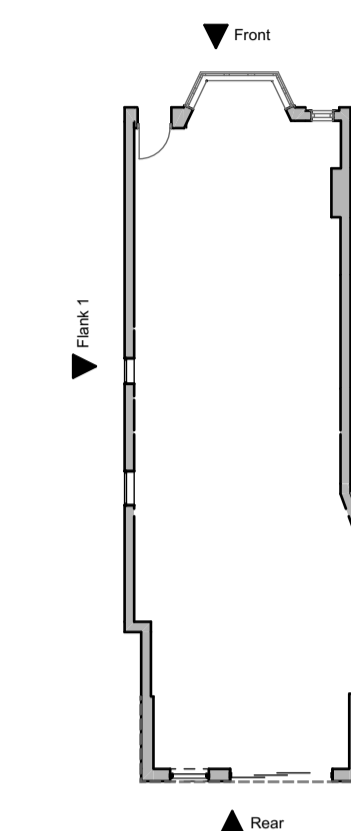

KEY PLAN

rev:	status:	date:	description:	by:	chk:

shape+

2 Foxton Mews
 Richmond TW10 6BS
 T: +44 (0)20 8226 4885
 E: info@shape-london.co.uk

client
Mr. and Mrs. Inkster

project
60 Madrid Road
Barnes
SW13 9PG

drawing title
Proposed Elevations

scale: 1:100, 1:200@A1
 status: S2
 description: PLANNING

dwn by: MP
 chk by: JI

project: 0180
 origin: SLA
 zone: XX
 level: ZZ
 type: DR
 role: <A>
 dwg no: 030
 rev:

