




1 Barnes Cottages Ground Level
1:100

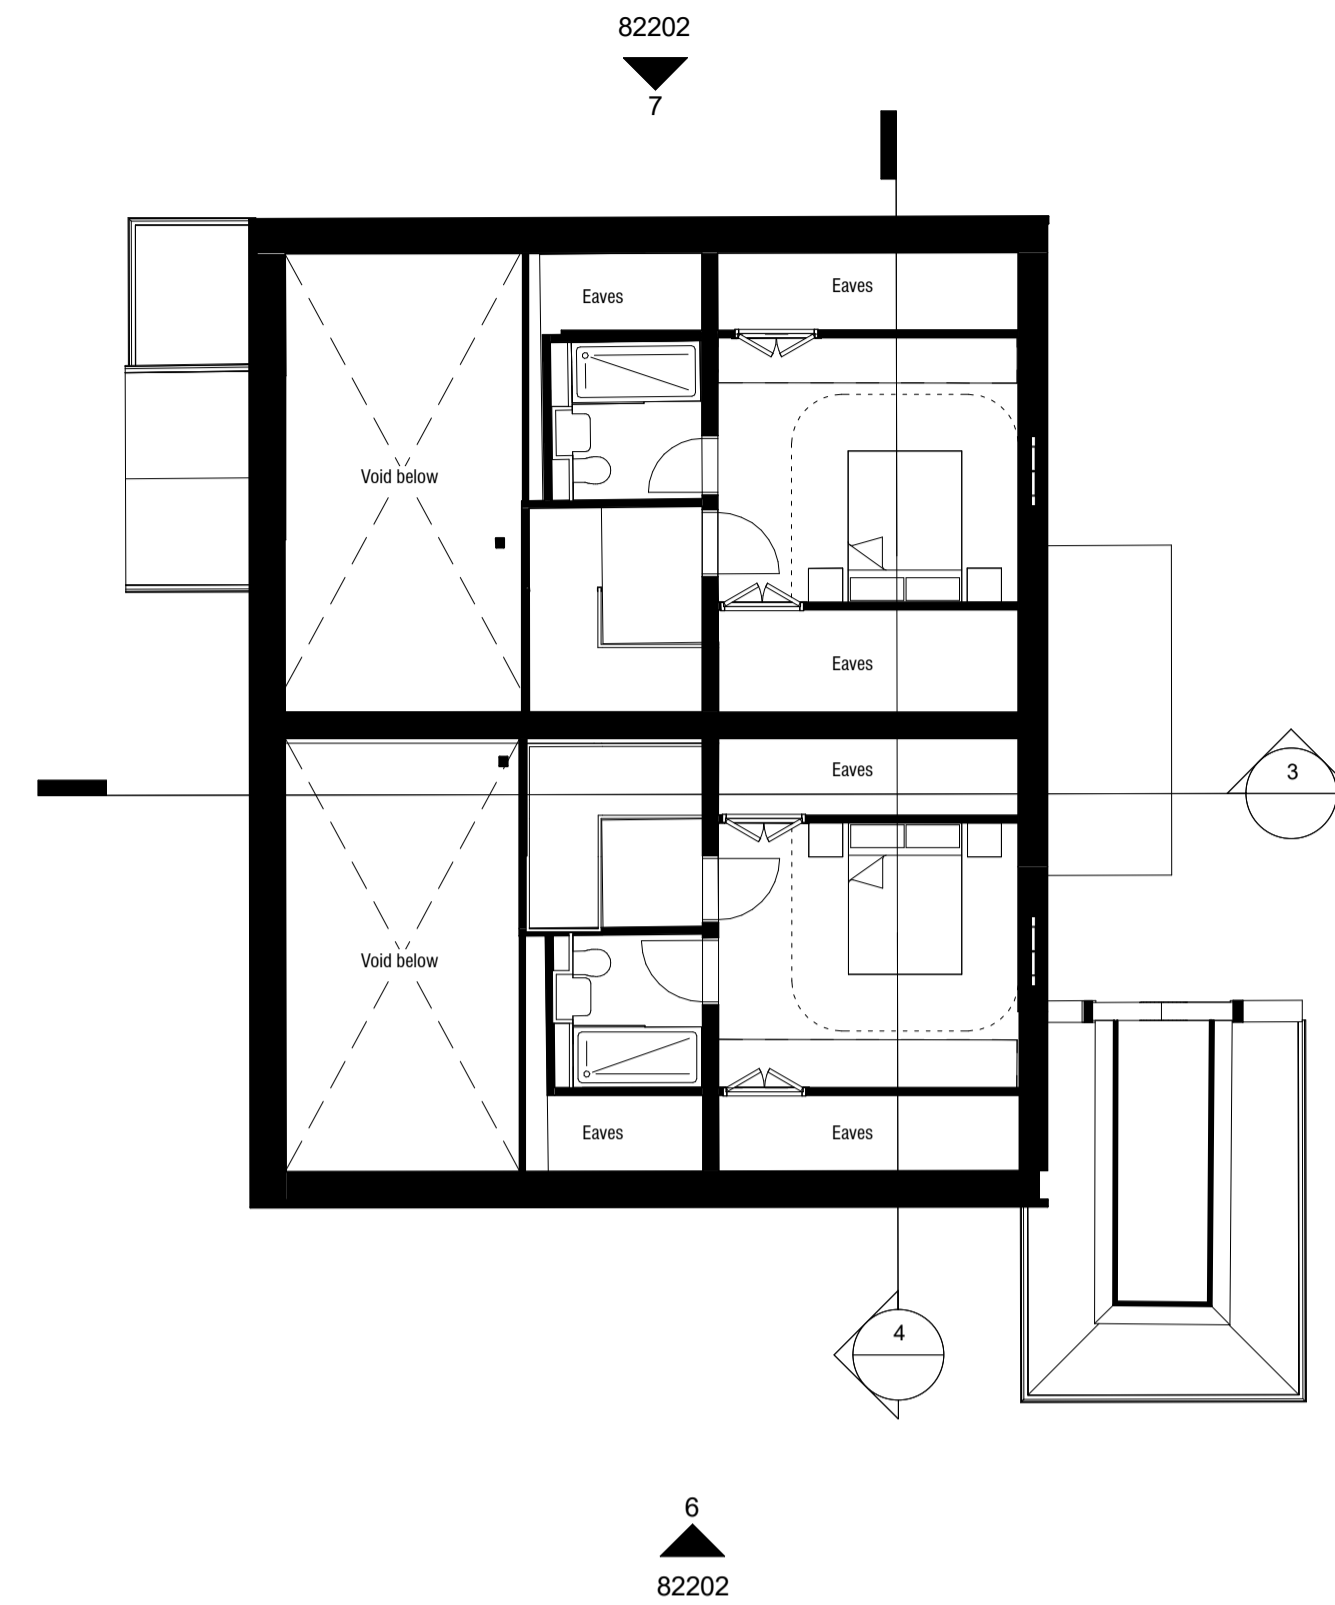


2 Barnes Cottages Mezzanine Level
1:100

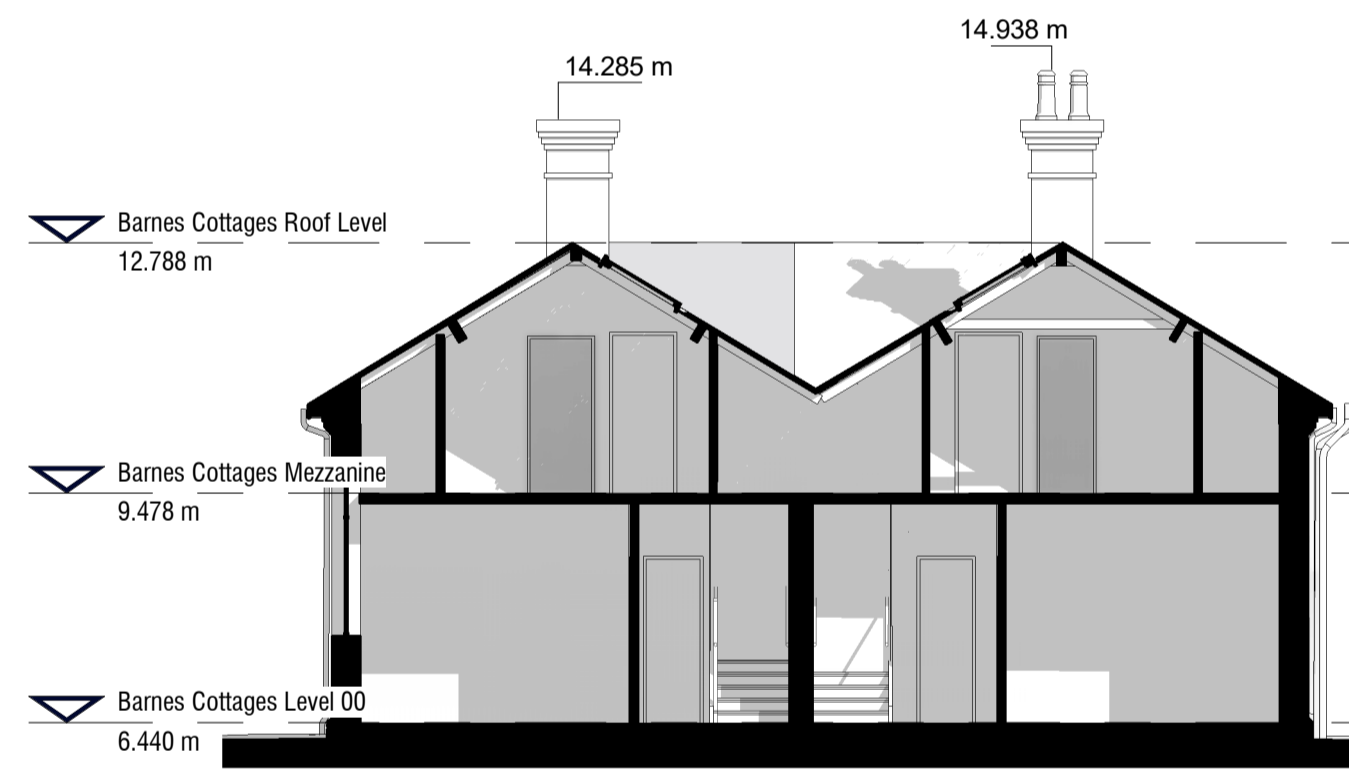


4 Barnes Cottages Long Section
1:100

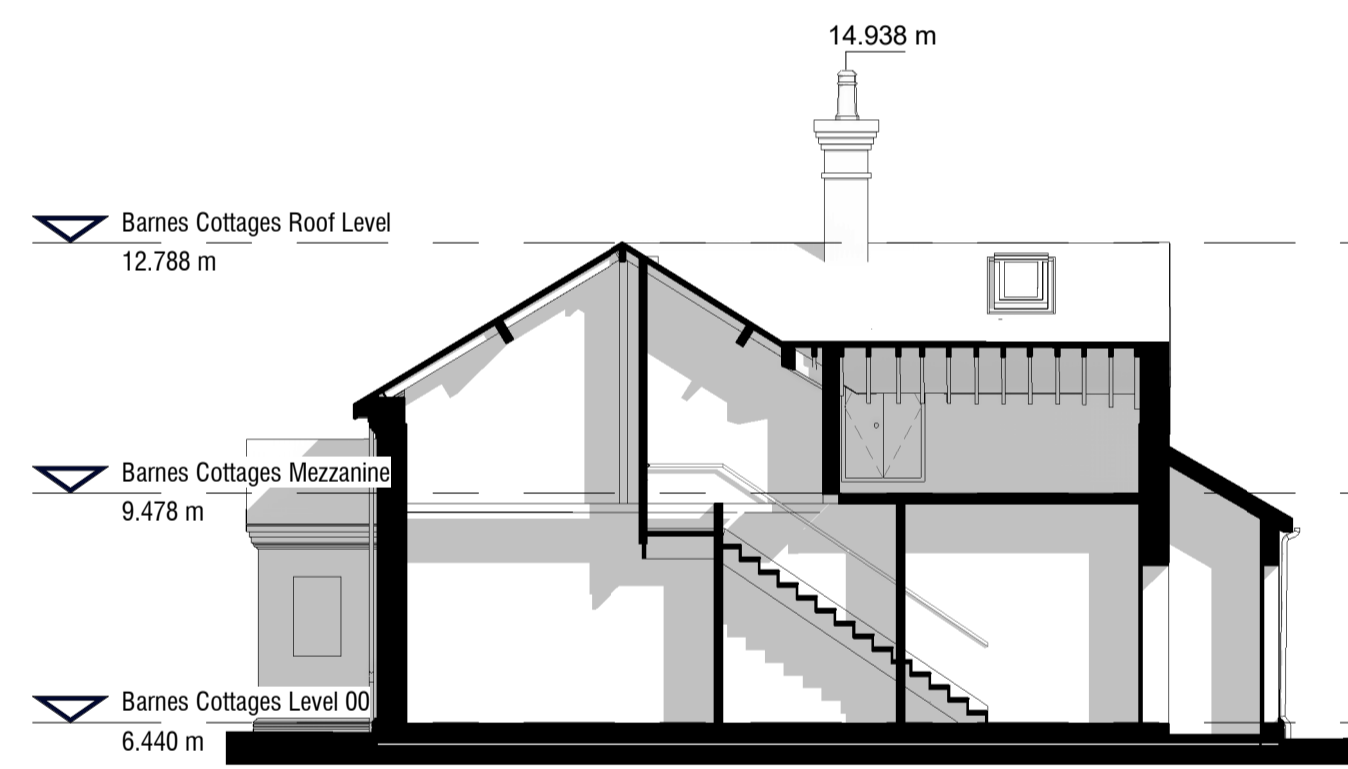


3 Barnes Cottages Short Section
1:100

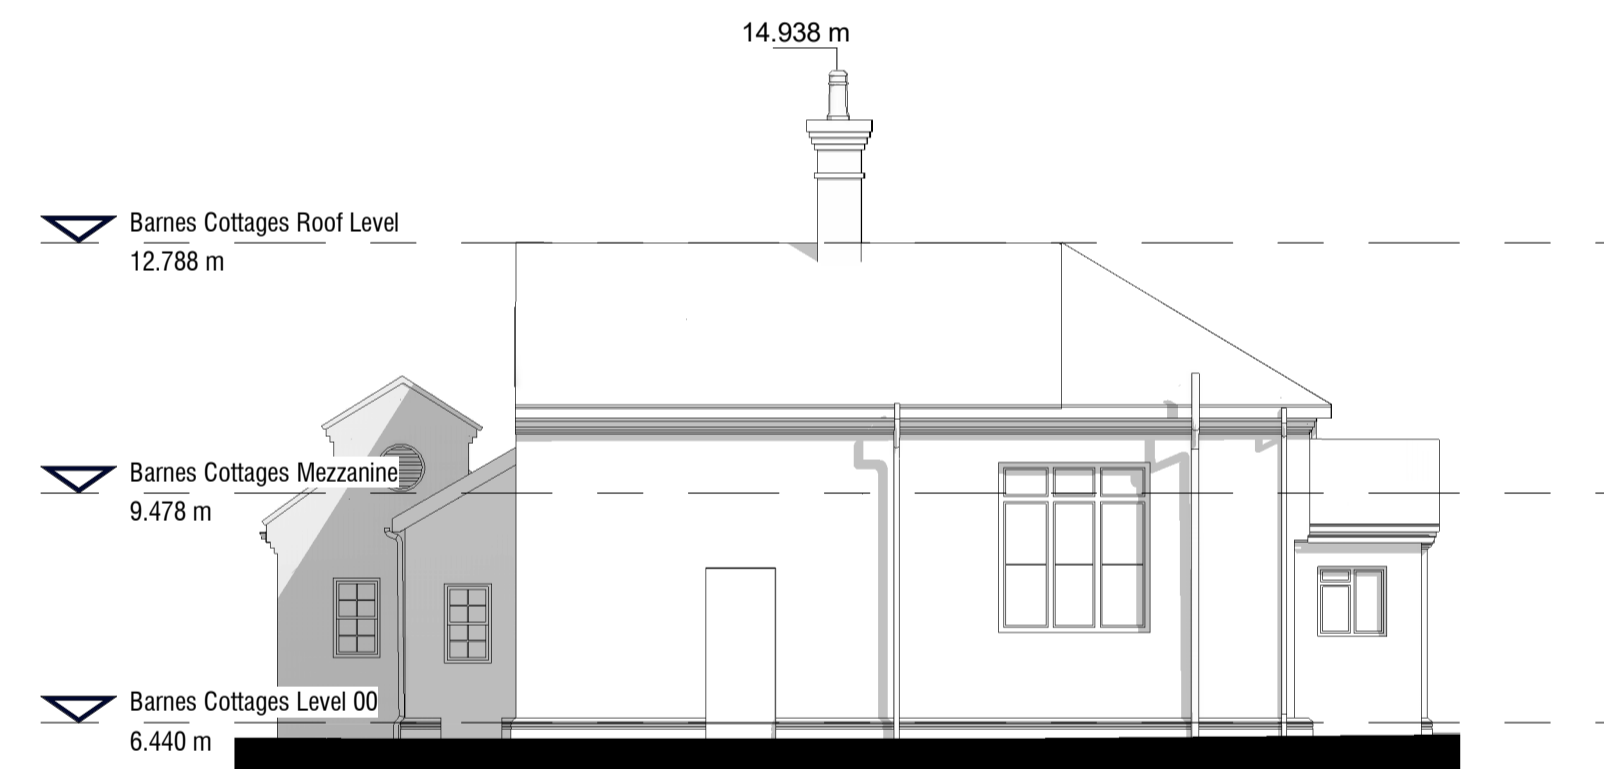


8 Barnes Cottages North Elevation
1:100

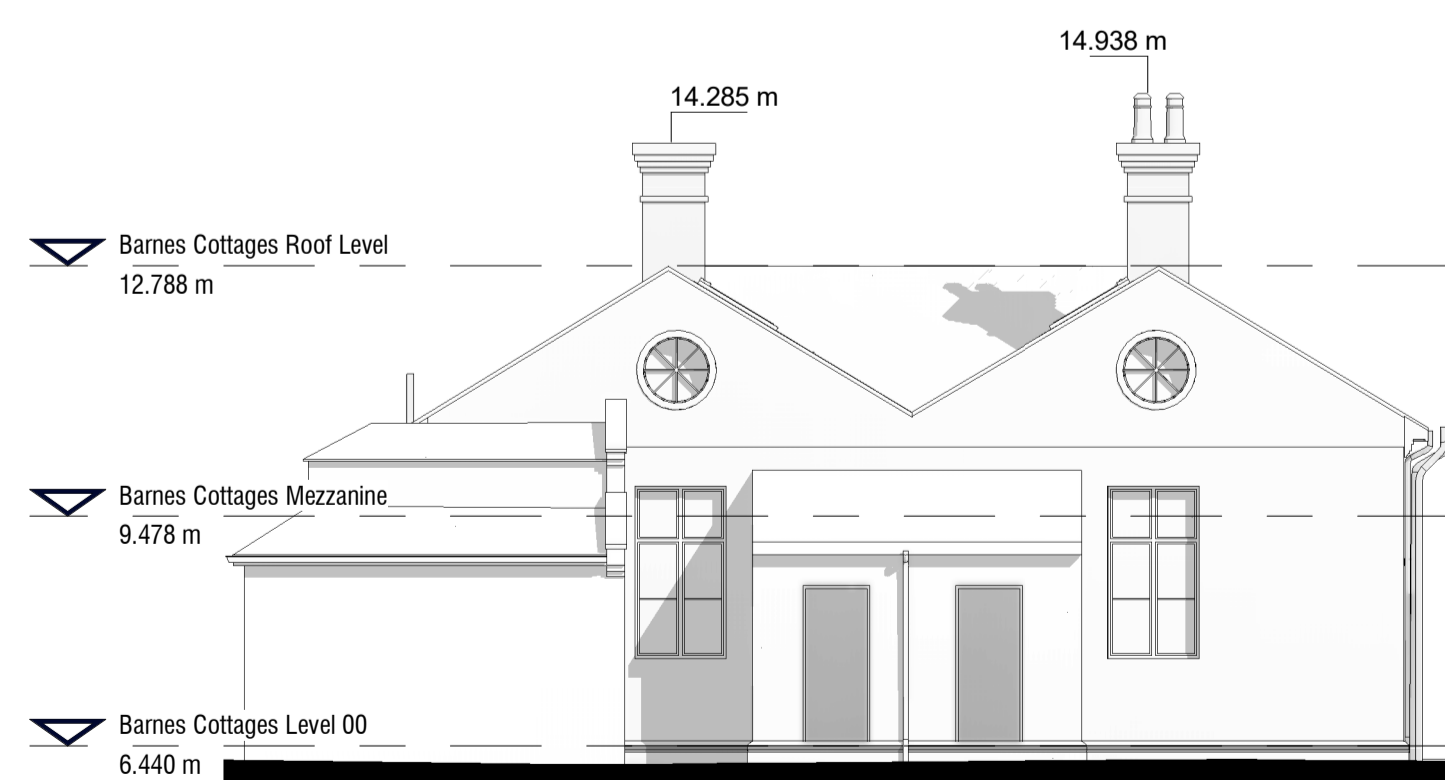

5 Barnes Cottages East Elevation
1:100

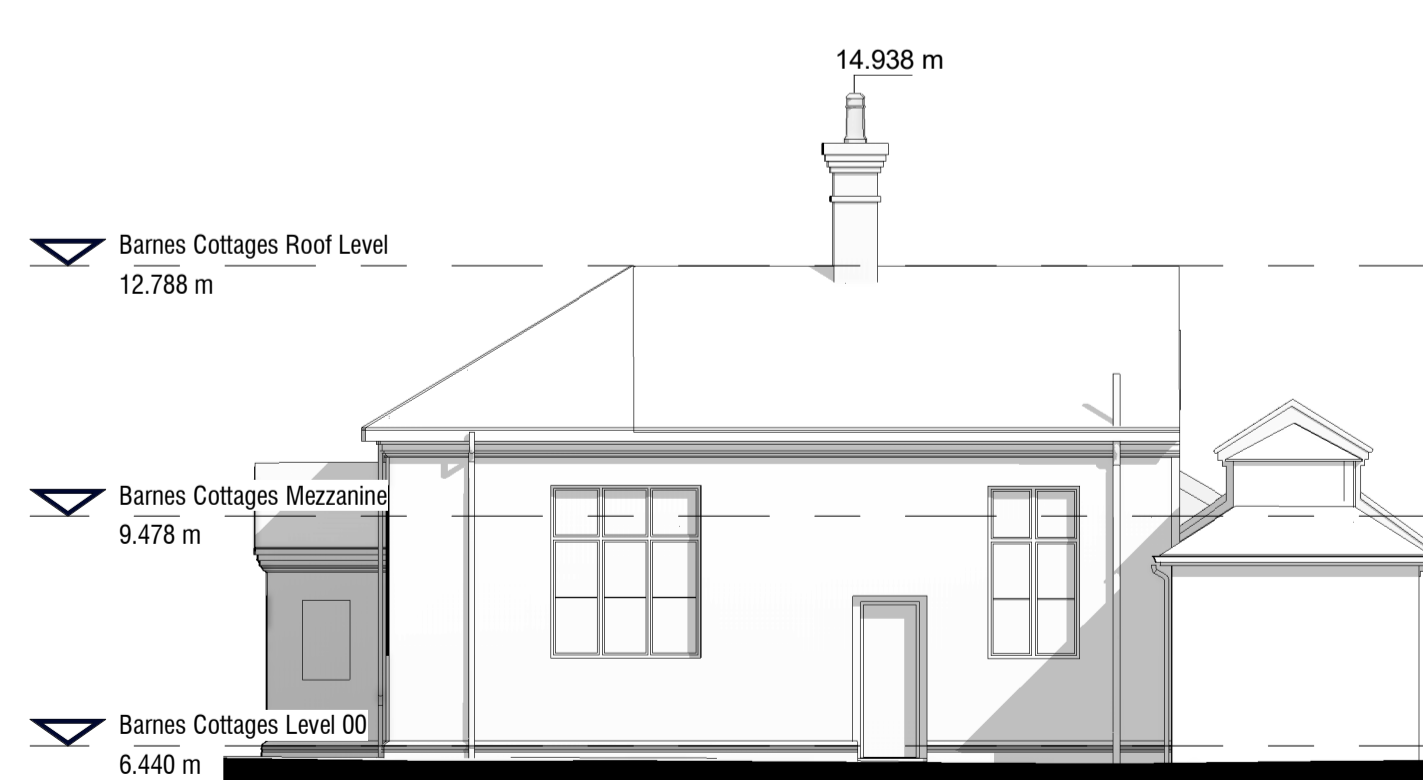

6 Barnes Cottages South Elevation
1:100

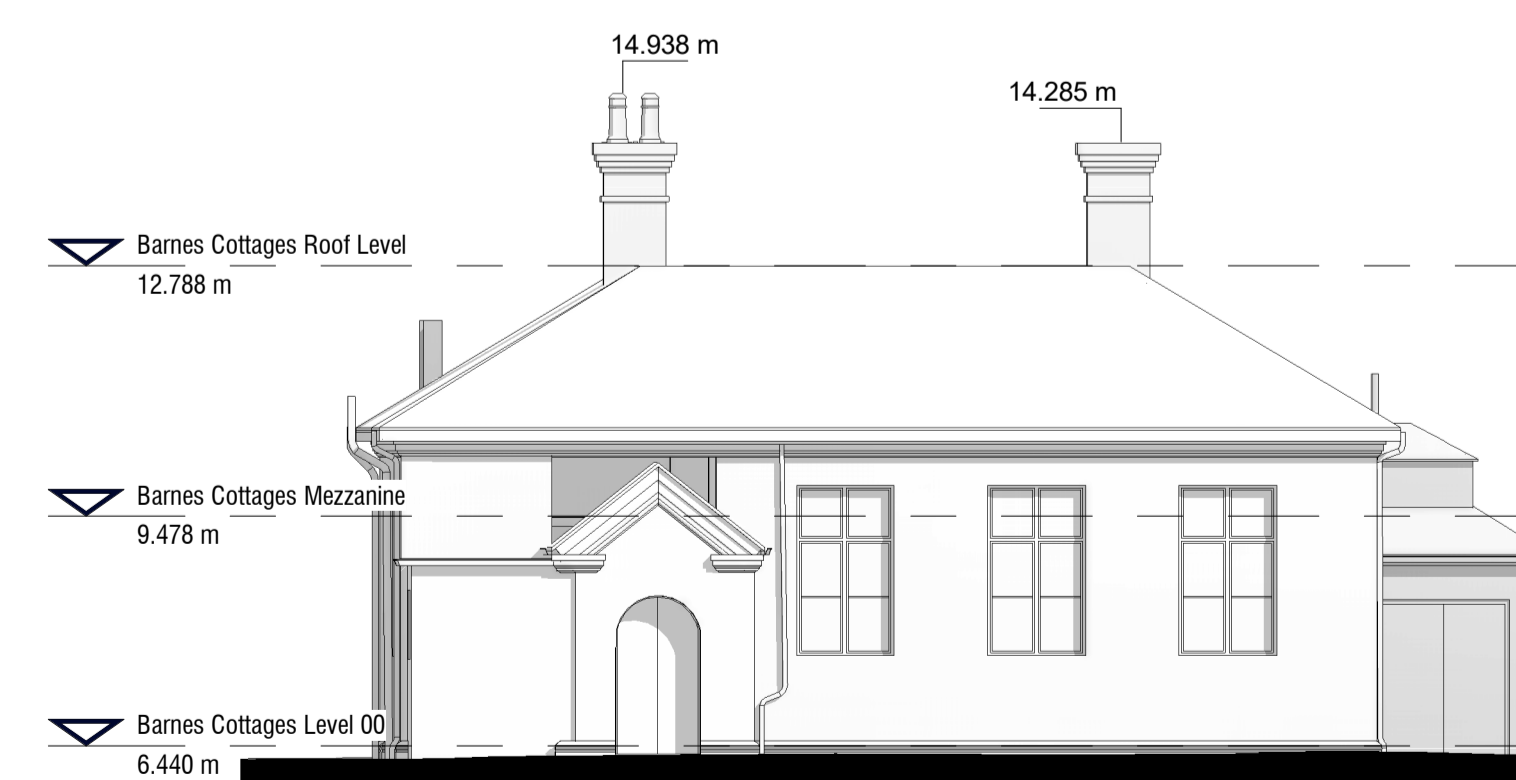

7 Barnes Cottages West Elevation
1:100

| Revision | Description | Date | Drawn | Checked |
|----------|---------------------------|------------|-------|---------|
| 3 | For Planning Submission | 12/08/2021 | FS | OM |
| 2 | Update Desing Freeze | 23/07/2021 | FS | OM |
| 1 | Draft Planning Submission | 09/07/2021 | FS | OM |

SCOTT BROWNRIGG

77 Endell Street
London WC2H 9DZ
T +44 (0)20 7240 7766
W scottbrownrigg.com

Client's Name
Star Land Realty UK Ltd.

Job Title
Barnes Hospital Site

Drawing Title
Barnes Cottages

Scale
1:100 @A1

SBR Project No.
18387

SBR Project No. Originator Volume Level Type Role Number
18387-SBR-BE-XX-DR-A-83005

Subsidiary Code Status
S4 - FOR STAGE APPROVAL

Rev
3