



(c) Crown Copyright and Database Rights 2021 OS 100060020




1 Existing Location Plan  
1 : 1250

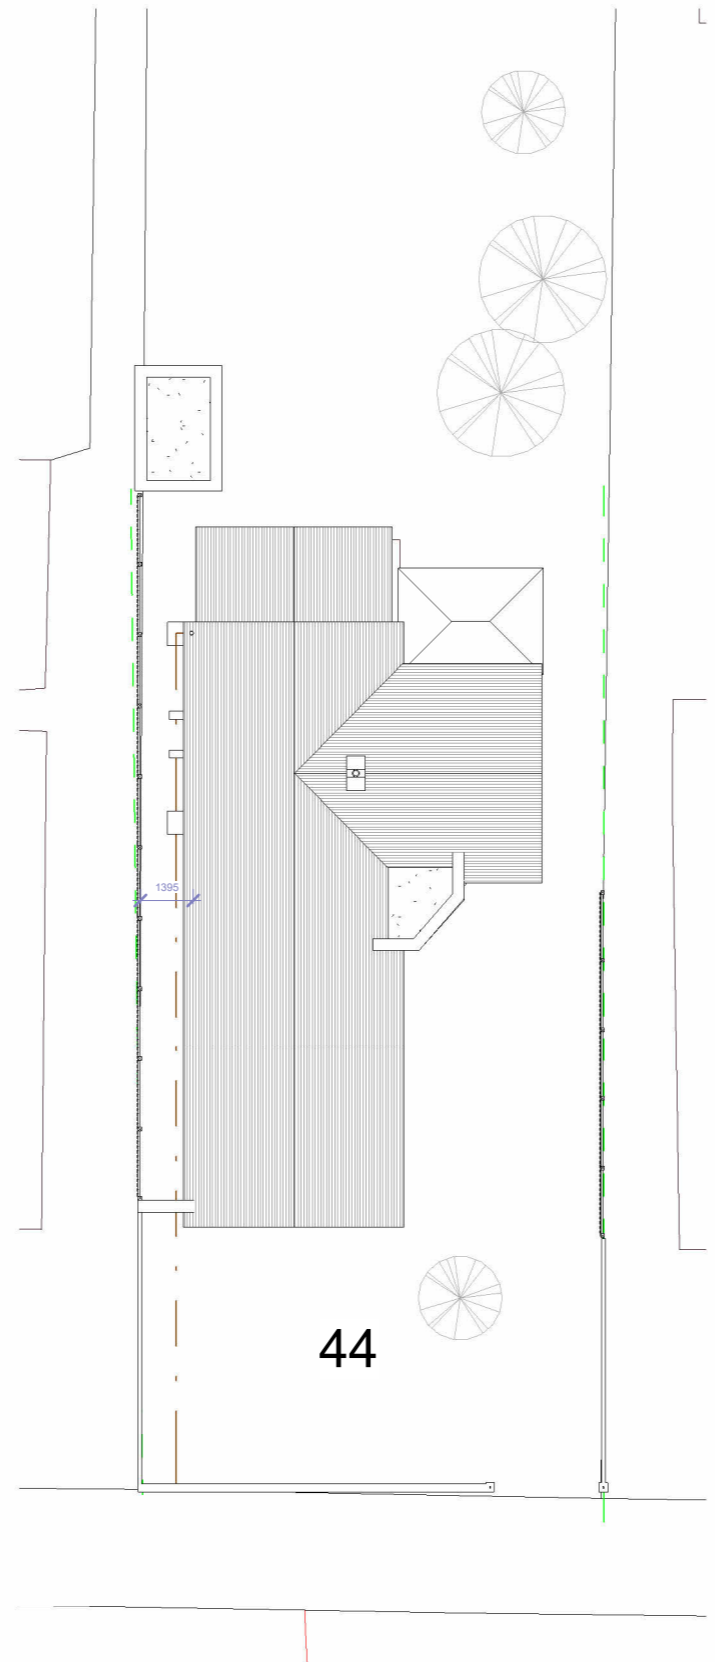

2 Existing Site Plan  
1 : 200

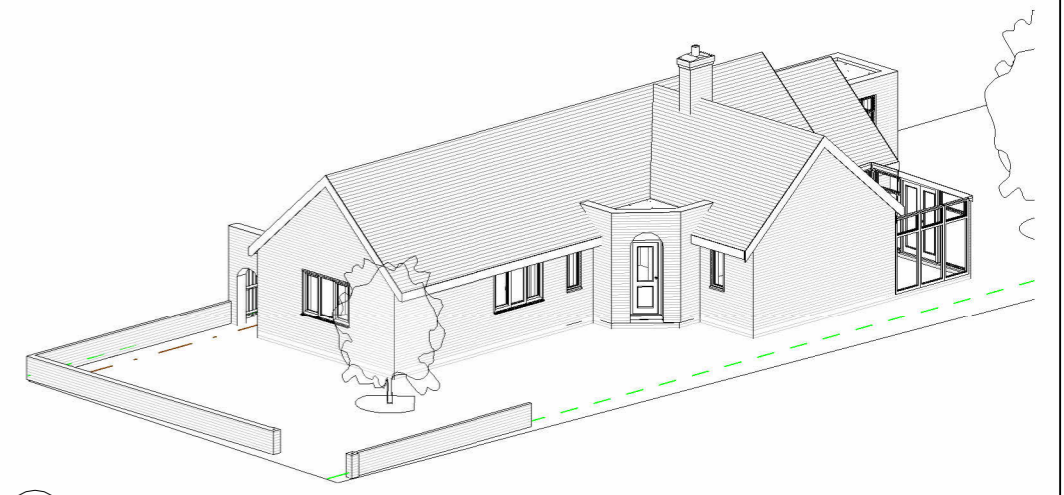

3 3D View 1

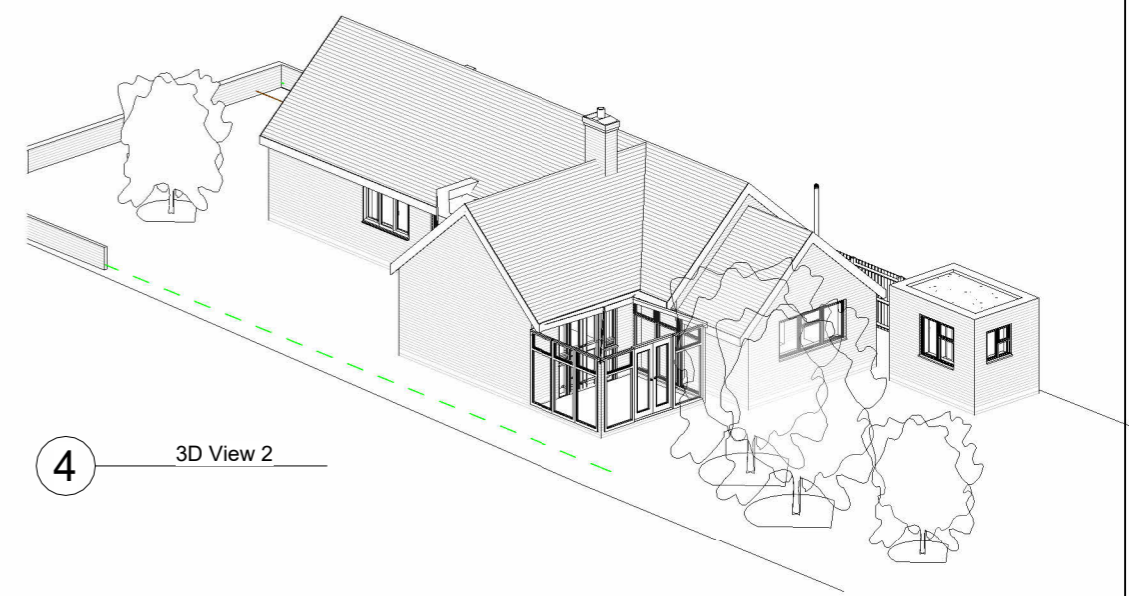

4 3D View 2



# 44 Heathside

## Existing Site Plan and Location

Scale @ A3	As indicated	Drawing number	1664 01
Date	7.10.21	Rev	
Drawn by	Author		

No.	Description	Date