



(c) Crown Copyright and Database Rights 2021 OS 100060020




1 Proposed Location Plan
1 : 1250

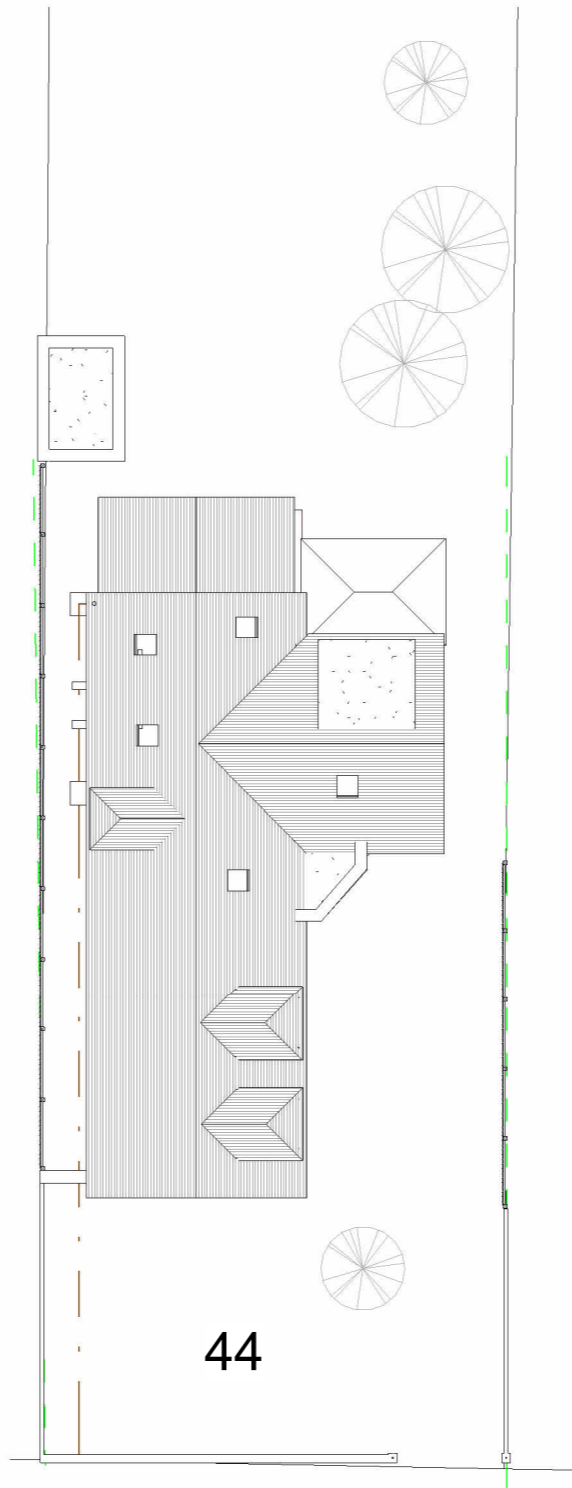

2 Proposed Site Plan
1 : 200

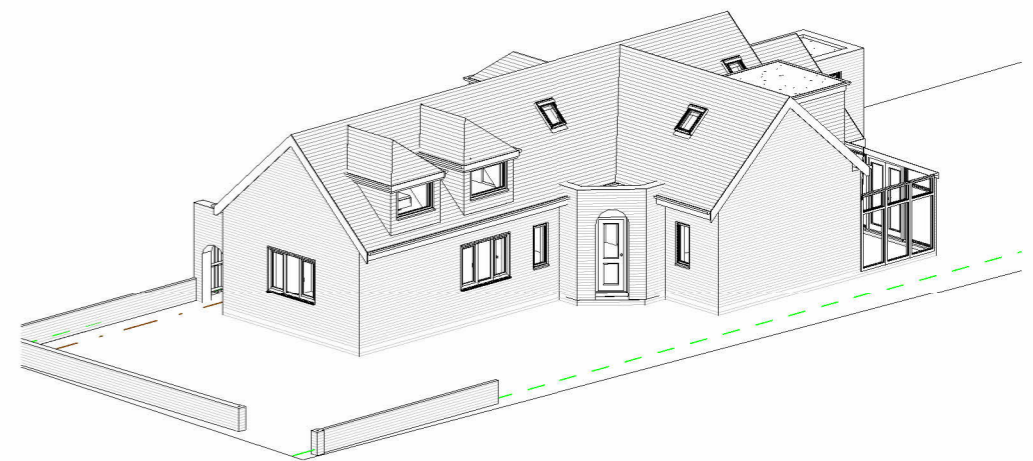

3 Proposed 3D View 1

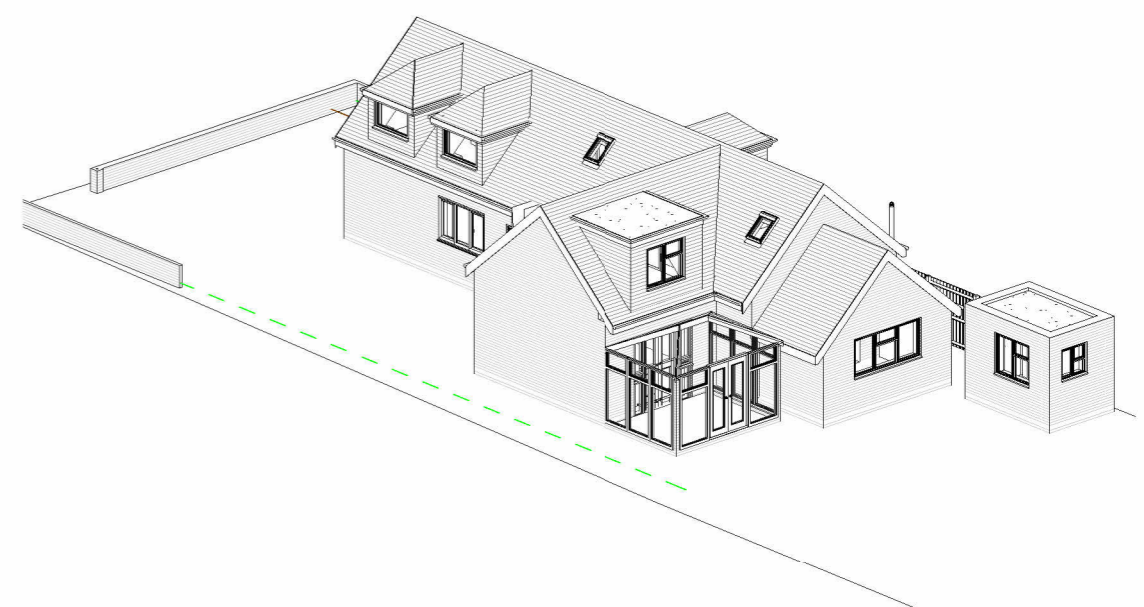

4 Proposed 3D View 2



44 Heathside

Proposed Site Plan and Location

Scale @ A3	As indicated
Date	7.10.21
Drawn by	GMc

Drawing number	1664 04
Rev	B

No.	Description	Date
A	Minor amendments	22.10.21
B	Minor amendments	3.11.21